



ARTERIAL CLASS "B"  
32.0m MINIMUM ROW

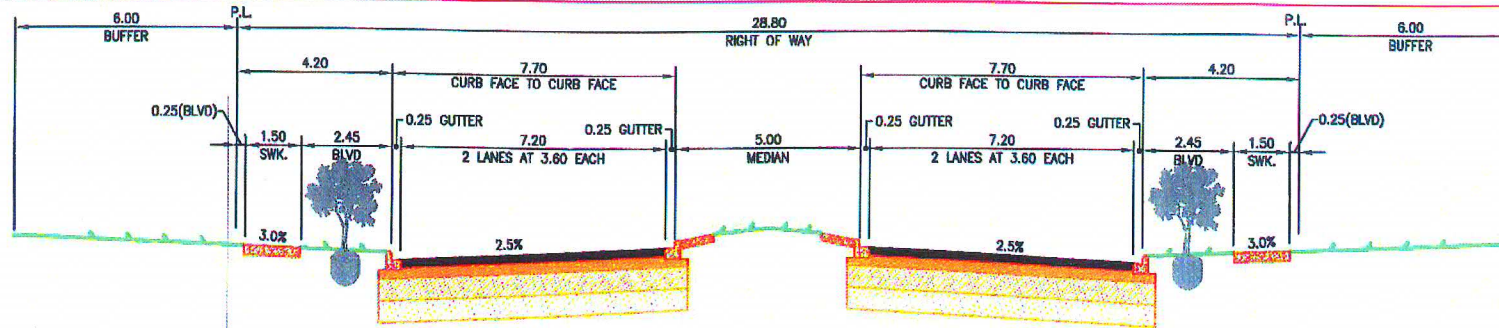

COLLECTOR CLASS "A"  
WITH RAISED CENTER MEDIAN  
SECTION A-A

137.70  
C.L. TO C.L.

LOCAL CLASS "A"  
18.0m ROW

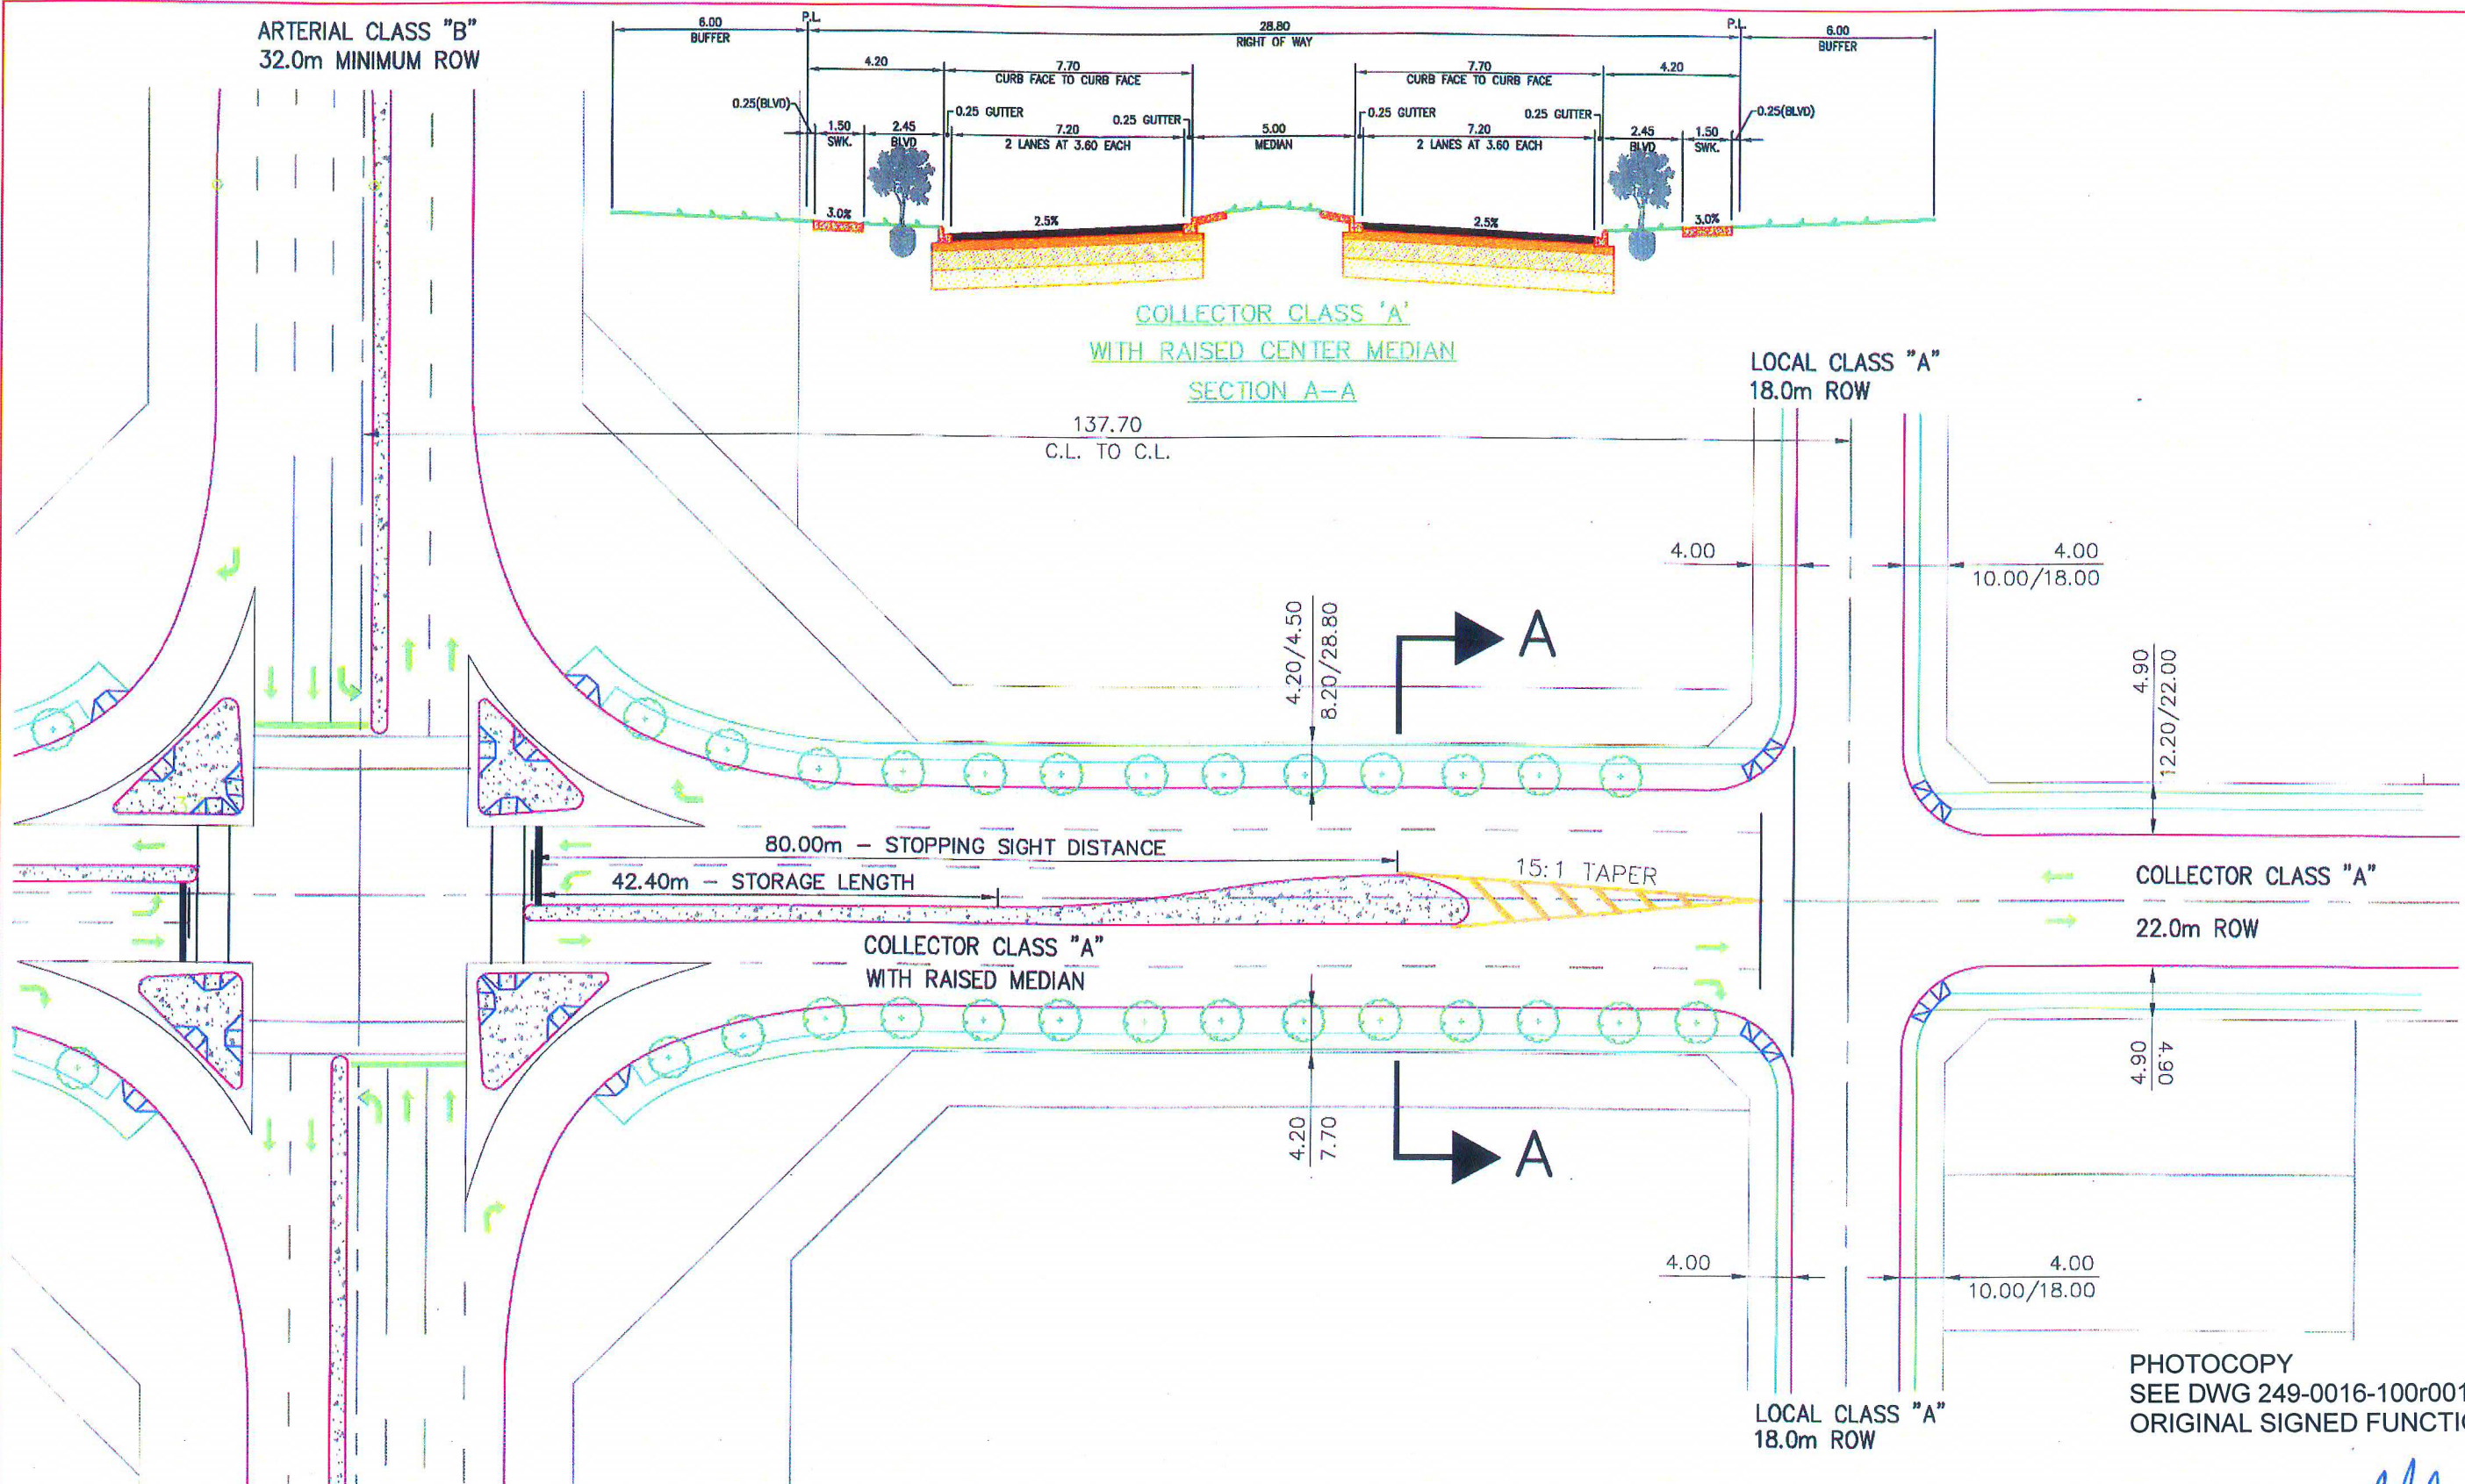

80.00m - STOPPING SIGHT DISTANCE

42.40m - STORAGE LENGTH

15:1 TAPER

COLLECTOR CLASS "A"  
WITH RAISED MEDIAN

COLLECTOR CLASS "A"  
22.0m ROW

LOCAL CLASS "A"  
18.0m ROW

PHOTOCOPY  
SEE DWG 249-0016-100r001 FOR  
ORIGINAL SIGNED FUNCTIONAL

ARTERIAL CLASS "B"  
32.0m MINIMUM ROW

**FUNCTIONAL**

PROJECT NO. 504-0016-100r001

TRANSPORTATION BRANCH - FUNCTIONAL	
DESIGNED BY <i>Chalabrudun</i>	DATE 18/2/2010
CHECKED BY <i>[Signature]</i>	DATE 18/2/2010
APPROVED BY <i>[Signature]</i>	DATE 16/2/2010
DESIGNED BY RBY	DATE 2008-SEP-22



STANDARD NEIGHBORHOOD ENTRANCES

NEW NEIGHBORHOODS ONLY

*[Signature]*  
DATE  
19/2/2010

SCALE 1:500	DATE 19/2/2010
COPY NO.	PLAT NO.
102-0029-027r001	