



PROPOSED SOUND ATTENUATION WALL
HIGHWAY 16
CLOVERLEAF INTERCHANGE TO BOYCHUK DRIVE
 (UPDATED OCTOBER 2011)

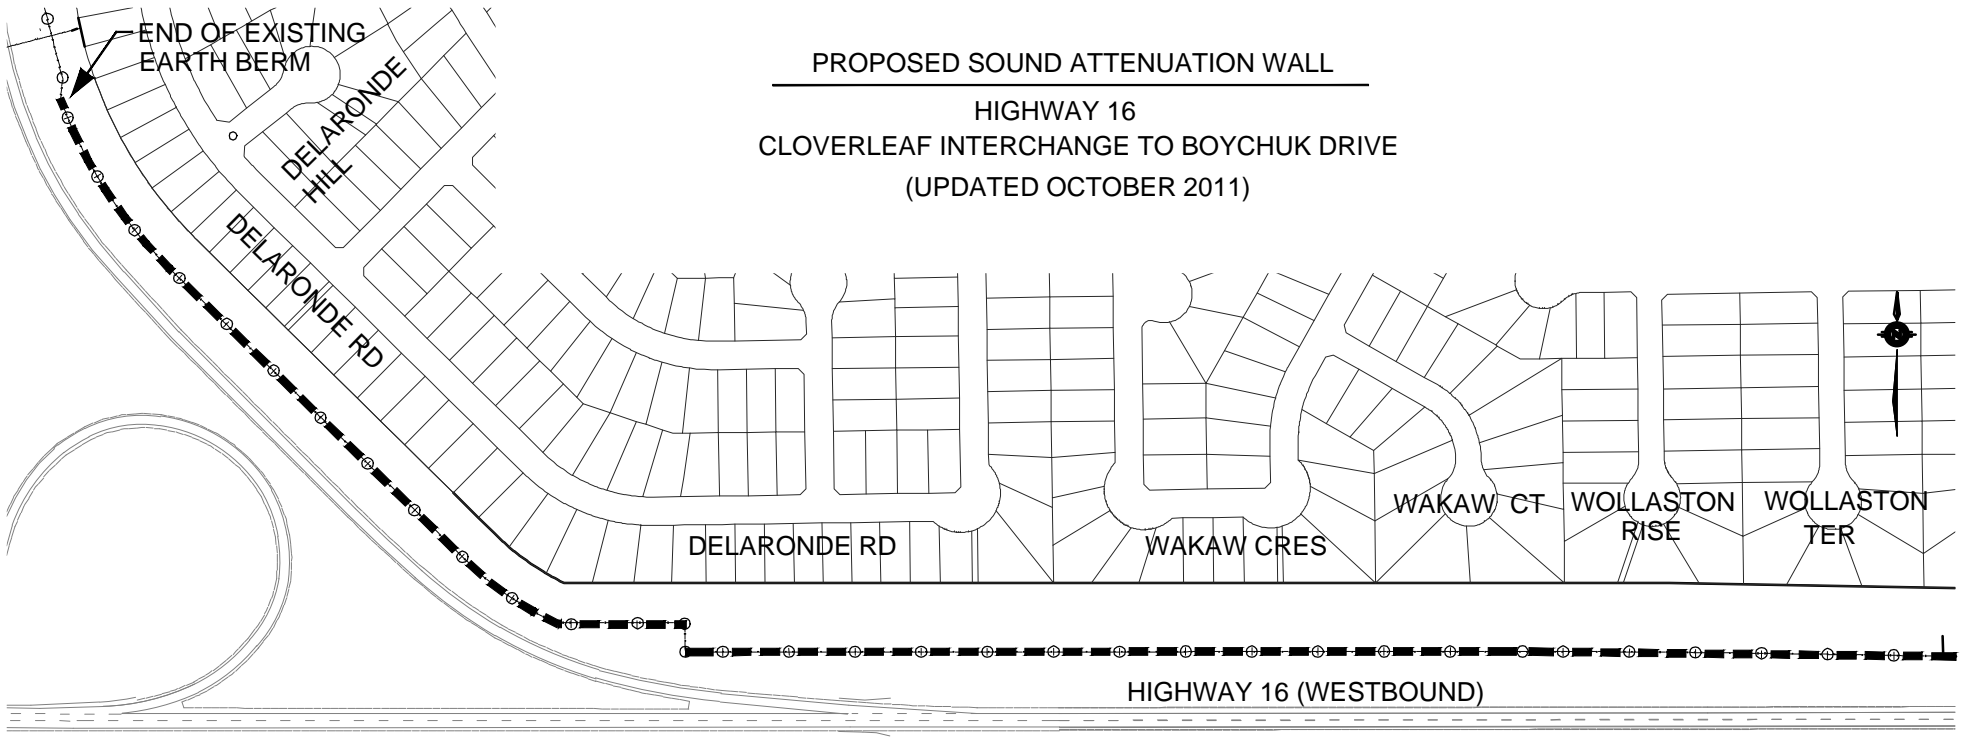

SCALE 1:4000

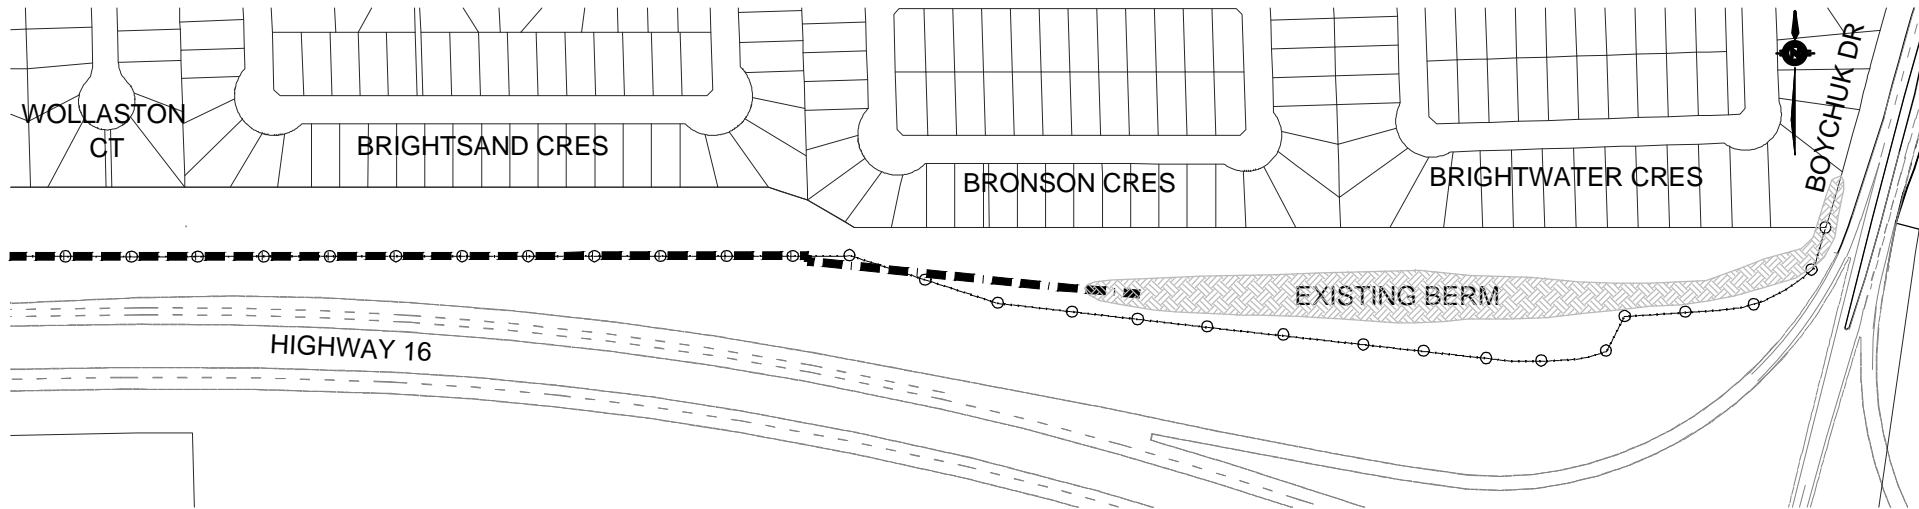

SCALE 1:4000

EXISTING BERM
 NO WALL PROPOSED
 AT THIS TIME



LEGEND

PROPOSED SOUND WALL
 EXISTING CHAIN LINK FENCE

