
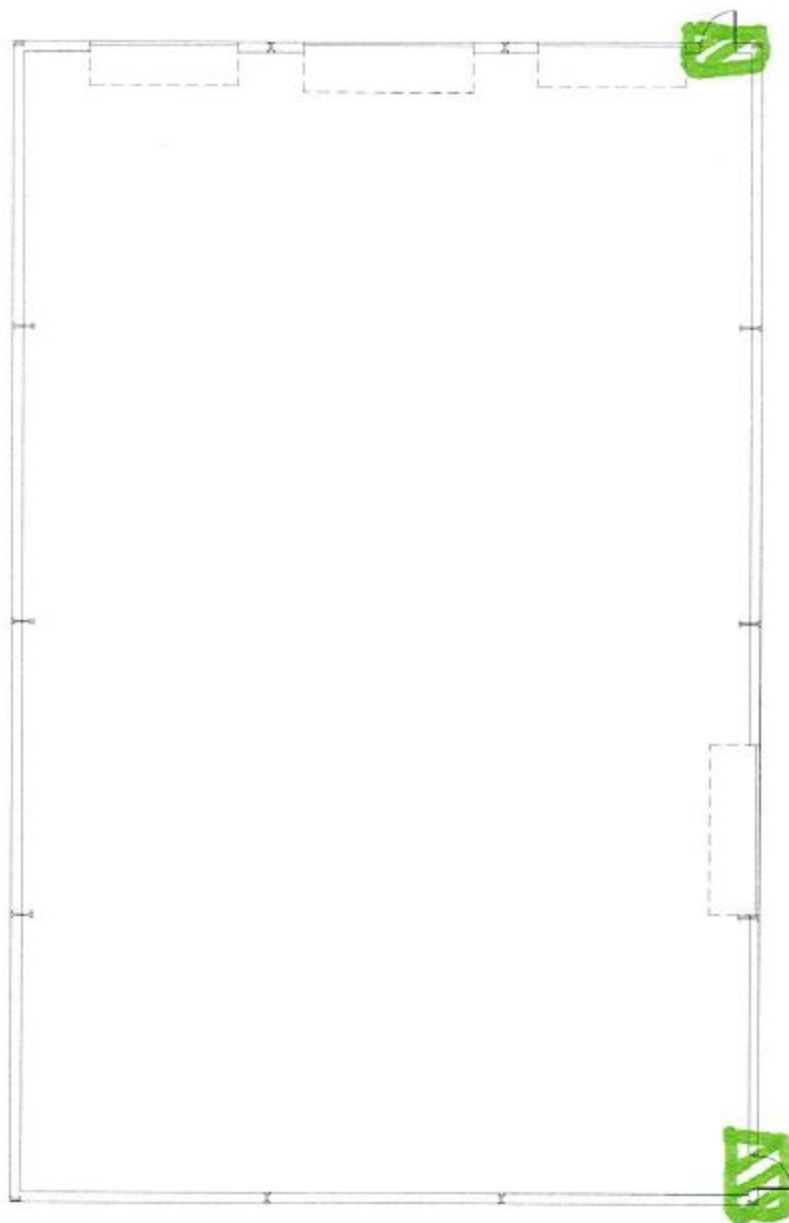


City Yards Storage Building 18

Sample Number	Sample Description	Sample Location
A-001	Black Window Caulking	Interior
A-002	Black Window Caulking	Exterior
A-003	Brown Building Caulking	Exterior
A-004	Black Firestop	Exterior

 Asbestos-Containing Window  
Caulking



NO.	DATE	REVISION / DESCRIPTION
1	05/06	Created for submittal for final check

Notes: 1) Asbestos is a carcinogen.  
Avoid breathing dust.  
2) Asbestos-Containing Firestop  
and caulking is located  
along the exterior of the  
building.



Infrastructure Services  
Department

Facilities Branch  
306-975-3300

GENERAL NOTES:

1. All dimensions are in millimetres.
2. Drawings are not to be scaled.
3. All drawings to be read in conjunction with the specifications, unless otherwise noted.
4. Verify site conditions and location of all utilities prior to the start of construction.
5. Report all discrepancies to the Consultant.
6. If in doubt, ask.

REV. CHECKED FOR: DATE:

DESIGNED BY: DRAWN BY: CHECKED BY: PROJECT NO.:

SCALE: 1:150 DATE: 28/03/2006

SHEET NAME: PROJECT TITLE:

Main Floor  
Base Plan

634.18  
Yards Site  
V&E Storage

PROJECT NO. SHEET

REV. NO.