



December 7, 2017

## CITY OF SASKATOON

# Asbestos-Containing Building Materials Assessment Report - Inventory and Disposal Services Building



**Submitted to:**

The City of Saskatoon  
1101 Avenue P North  
Saskatoon, SK S7L 7K6

**Report Number: 1667963**

**Distribution:**

One Copy: City of Saskatoon  
One Copy: Golder Associates Ltd.

REPORT





## Table of Contents

<b>1.0 INTRODUCTION.....</b>	<b>1</b>
<b>2.0 SCOPE OF WORK .....</b>	<b>1</b>
2.1 Asbestos-Containing Materials .....	1
<b>3.0 RESULTS AND DISCUSSION .....</b>	<b>2</b>
3.1 Asbestos-Containing Materials .....	2
3.1.1 List of Identified Asbestos-Containing Materials .....	2
3.1.2 Non Asbestos-Containing Materials .....	3
<b>4.0 EXCLUDED AREAS AND MATERIALS .....</b>	<b>4</b>
<b>5.0 CONCLUSIONS AND RECOMMENDATIONS.....</b>	<b>5</b>
5.1 Asbestos-Containing Materials .....	5
<b>6.0 SURVEY LIMITATIONS.....</b>	<b>6</b>
<b>7.0 CLOSURE.....</b>	<b>6</b>
 <b>APPENDICES</b>	
<b>APPENDIX A</b>	
Laboratory Certificate of Analysis Report	
<b>APPENDIX B</b>	
Site Photographs	
<b>APPENDIX C</b>	
Inventory and Disposal Services Building Room by Room Spreadsheet	
<b>APPENDIX D</b>	
Floor Plan	



### 1.0 INTRODUCTION

Golder Associates Ltd. (Golder) was retained by the City of Saskatoon (the Client) to conduct an asbestos-containing building materials assessment of the Inventory and Disposal Services Building (the Site) located at 202 Portage Avenue in Saskatoon, Saskatchewan. This assessment report details our findings, conclusions and recommendations for the Site. A walkthrough of the Site was conducted on September 6, 2017 and the assessment was conducted on October 14, 2017 by Kody Henderson, OHS Project Manager. Asbestos-containing building materials were identified within the Inventory and Disposal Services Building during the assessment. Further information is provided in Section 3.0.

### 2.0 SCOPE OF WORK

In accordance with Tender 16-0844, Golder's scope of work included conducting an asbestos-containing building materials assessment of the Site to evaluate the quantities, locations, and conditions of asbestos-containing building materials.

Following the field work, Golder prepared this assessment report that includes laboratory analysis results, findings of the assessment, conclusions, and recommendations.

#### 2.1 Asbestos-Containing Materials

The assessment involved a non-destructive inspection of the Site to assess the type and extent of suspect ACMs in the facility. The systems that were reviewed as part of the inspections included, but were not limited to:

- *Structural* - systems including: insulation between solid webbed joists, fireproofing, building envelope, and interior/exterior caulking around windows and doors;
- *Mechanical* - systems insulation including: hot water and steam system, condensate system, chilled water system, glycol system, domestic hot and cold water, emergency generator exhaust, boiler units, heat exchangers, and asbestos cement piping; and
- *Architectural* - systems including: texture coats, sheet flooring, vinyl floor tile, acoustical spray-applied materials, condensation control applications, ceiling tile, wall board, drywall joint compound, and asbestos sheet products.

Systematic sampling of suspect ACMs was conducted as part of the assessment. Samples were submitted under chain of custody to International Asbestos Testing Laboratory Inc. (IATL) and analyzed for asbestos type and percentage content using Polarized Light Microscopy (PLM) in accordance with EPA methodologies (EPA 600/R-93/116).

Further information related to the assessment and sample collection methods can be found in the Golder document *Golder Asbestos Assessment General Survey Plan and Protocol* provided to the Client.



### 3.0 RESULTS AND DISCUSSION

The Inventory and Disposal Services Building consists of offices, washrooms, mechanical rooms, and large storage bays and was constructed in 1980. During the assessment, the entire building was treated as one functional space.

- The Laboratory Certificate of Analysis report for the bulk asbestos samples is included in Appendix A.
- Photographs collected during the assessment are provided in Appendix B.
- A room by room spreadsheet outlining the locations, quantities, friability, and condition of identified asbestos-containing materials as well as additional information is provided in Appendix C.
- Floor plans outlining the sample locations and locations of identified asbestos-containing materials is provided in Appendix D.
- Please refer to Sections 4.0 and 6.0 of this report for a summary of the limitations encountered.

### 3.1 Asbestos-Containing Materials

A total of twenty-four (24) samples of building materials were collected and tested for asbestos content during the assessment of the Inventory and Disposal Services Building. Three (3) of the samples were found to contain asbestos.

Potential asbestos-containing components may be located within the electrical panels on Site.

#### 3.1.1 List of Identified Asbestos-Containing Materials

A list of the identified asbestos-containing materials is provided below.

- Grey Overhead Door Caulking;
- White Overhead Door Caulking; and
- Drywall Joint Compound.

Further information on the identified asbestos-containing materials listed is provided below.

#### *Grey Overhead Door Caulking*

One (1) sample of grey overhead door caulking was collected during the assessment. The sample collected was found to contain 2.8% Chrysotile asbestos. Asbestos-containing grey overhead door caulking (see Photograph 1 in Appendix B) was observed in the following location:

- Exterior (approximately 200 linear feet).

#### *White Overhead Door Caulking*

Two (2) samples of white overhead door caulking were collected during the assessment. One of the samples collected was found to contain 4.1% Chrysotile asbestos. Asbestos-containing white overhead door caulking (see Photograph 2 in Appendix B) was observed in the following location:

- Exterior (approximately 400 linear feet).



### *Drywall Joint Compound*

Five (5) samples of drywall joint compound were collected during the assessment. One of the samples collected was found to contain 3.1% Chrysotile asbestos. Asbestos-containing drywall joint compound (see Photograph 3 in Appendix B) was observed in the following locations:

- Room 100 (approximately 325 ft<sup>2</sup>);
- Room 100.1 (approximately 160 ft<sup>2</sup>);
- Room 100.2 (approximately 400 ft<sup>2</sup>);
- Room 100.3 (approximately 400 ft<sup>2</sup>);
- Room 101 (approximately 250 ft<sup>2</sup>);
- Room 102 (approximately 425 ft<sup>2</sup>);
- Room 103 (approximately 200 ft<sup>2</sup>);
- Room 104 (approximately 500 ft<sup>2</sup>);
- Room 105 (approximately 500 ft<sup>2</sup>);
- Room 106 (approximately 550 ft<sup>2</sup>); and
- Room 107 (approximately 500 ft<sup>2</sup>).

Based upon the representative sampling guidelines outlined within the *Saskatchewan Asbestos Abatement Manual* (2017), all drywall joint compound throughout the Site should be treated as asbestos-containing. During our assessment, there were two types of drywall joint compound observed, a white and a tan. The tan drywall joint compound was the sample found to contain asbestos, and it is suspected that this is original drywall joint compound that was not impacted by renovation activities within the office area. This tan drywall joint compound is suspected to be located along the exterior walls of the offices. Based upon the information provided by the Site Representative, no known renovations took place within the facility therefore this could not be confirmed. Additionally, the drywall joint compound within the majority of the office area was painted, and therefore, a colour could not be observed.

Until further sampling or historical information is provided, all drywall joint compound should be treated as asbestos-containing.

### **3.1.2 Non Asbestos-Containing Materials**

The following materials were sampled during this assessment and were found to not contain asbestos or were observed to be non-suspect materials:

- Overhead door fabric;
- Brown window frame caulking;
- Black overhead door caulking;
- Black window caulking;



## ASBESTOS-CONTAINING BUILDING MATERIALS ASSESSMENT REPORT - INVENTORY AND DISPOSAL SERVICES BUILDING

- White sink undercoat;
- White window frame caulking;
- Spray-foam insulation;
- Pipe-fitting insulation;
- Dark grey duct mastic;
- Light grey duct mastic;
- Grey floor levelling compound;
- The 2'x4' ceiling tiles with circular patterned fissures were date coded to a time period in which asbestos use was not widespread;
- The drain lines were observed to have clamps and are not suspected to have an asbestos-containing packing;
- The pipe-runs were observed to be bare or insulated with fibreglass insulation in select locations;
- The duct work was observed to be bare;
- The ceiling deck was observed to be insulated with fibreglass insulation;
- The walls were observed to be constructed of concrete block and drywall with asbestos-containing drywall joint compound, with the ceiling being comprised of non-asbestos-containing ceiling tiles or fibreglass insulation. The flooring was observed to be concrete, ceramic tile, or carpet.

### 4.0 EXCLUDED AREAS AND MATERIALS

The following is a list of the areas and/or materials excluded during the assessment.

- The roof and associated components were not assessed by Golder during the assessment as per Tender 16-0844. If the roof and associated components are to be removed or impacted by future renovation or demolition activities, additional investigation and sampling of suspect materials may be required.
- The concrete block walls were not inspected by Golder during the assessment. If the concrete block walls are to be removed or impacted by future renovation or demolition activities, additional investigation and sampling of suspect materials may be required.
- The electrical panels and associated components were not inspected by Golder during the assessment. If the panels are to be removed or impacted by future renovation or demolition activities, additional investigation and sampling of suspect materials may be required.



### 5.0 CONCLUSIONS AND RECOMMENDATIONS

Based on the visual assessment and the laboratory analytical results, the following project specific conclusions and recommendations are provided.

#### 5.1 Asbestos-Containing Materials

Asbestos was positively identified within the grey overhead door caulking, white overhead door caulking and drywall joint compound on Site. Asbestos was not identified in the remaining samples collected and analyzed.

If the building is scheduled for renovations that will impact the identified or potential asbestos-containing materials, it must be removed. If additional suspect asbestos-containing building materials are encountered during renovation activities, additional sampling should be undertaken to evaluate asbestos content.

Removal work should be completed by workers that are adequately trained in the hazards and proper methods of working with asbestos. Throughout the abatement activities, appropriate air monitoring and inspections should be conducted by a competent person to document that contamination is contained and that ACM are disposed of appropriately. Ensure asbestos waste is disposed of in accordance with the requirements of the Government of Saskatchewan.

All quantities listed in the report are approximate and are based on the conditions at the time of the assessment. Prior to abatement work it is recommended that a competent person conduct a review of the site to quantify and obtain all measurements of all building materials detailed in this report for cost estimating purposes.

In anticipation of potential abatement, Golder's recommendations for the asbestos-containing materials identified during the assessment are outlined below.

##### **Grey Overhead Door Caulking**

If scheduled for impact, asbestos-containing grey overhead door caulking should be abated following low-risk abatement work procedures as outlined in the *Saskatchewan Asbestos Abatement Manual* (2017). Alternatively, as the grey overhead door caulking was observed in good condition, and with a priority rating of 5 (please see the room by room spreadsheet provided in Appendix C for a description of the priority ratings), it can be managed in place if not scheduled for impact.

##### **White Overhead Door Caulking**

If scheduled for impact, asbestos-containing white overhead door caulking should be abated following low-risk abatement work procedures as outlined in the *Saskatchewan Asbestos Abatement Manual* (2017). Alternatively, as the white overhead door caulking was observed in good condition, and with a priority rating of 5 (please see the room by room spreadsheet provided in Appendix C for a description of the priority ratings), it can be managed in place if not scheduled for impact.

##### **Drywall Joint Compound**

If scheduled for impact, asbestos-containing drywall joint compound should be abated following low-risk abatement work procedures as outlined in the *Saskatchewan Asbestos Abatement Manual* (2017). Alternatively, as the drywall joint compound was observed in good condition, and with a priority rating of 5 (please see the room by room spreadsheet provided in Appendix C for a description of the priority ratings), it can be managed in place if not scheduled for impact.





### 6.0 SURVEY LIMITATIONS

This report is based on data and information collected by Golder during the assessment conducted on October 14, 2017 and is based solely on site conditions encountered at the time of the assessment. Any use of this document or the findings, conclusions or recommendations provided in this report by any person other than the City of Saskatoon is at the sole risk of such user.

The conclusions and recommendations contained in this survey report are based upon professional opinions with regard to the subject matter. These opinions are in accordance with currently accepted environmental assessment standards and practices applicable to these locations and are subject to the following inherent limitations:

The data and findings presented in this report are valid as of the dates of the investigations. The passage of time, manifestation of latent conditions or occurrence of future events may warrant further exploration at the properties, analysis of the data, and re-evaluation of the findings, observations, and conclusions expressed in this report. No assurance is made regarding changes in conditions or practices subsequent to the time of the investigation. It was beyond the scope of this assessment to conduct a risk assessment and the potential health risks that may be associated with asbestos exposure for building occupants.

The data reported and the findings, observations and conclusions expressed in this report are limited by the Scope of Work. The Scope of Work was defined by Tender 16-0844 and the initial site walkthrough with the Client, the time and budgetary constraints imposed by the Client, and availability of access to the property.

Because of the limitations stated above, the findings, observations and conclusions expressed by Golder in this report are not, and must not be, considered an opinion concerning compliance of any past or present owner or operator of the site with any federal, provincial or local laws or regulations.

No warranty or guarantee, whether expressed or implied, is made with respect to the data or the reported findings, observations, and conclusions, which are based solely upon site conditions in existence at the time of investigation.

Golder's assessment reports present professional opinions and findings of a scientific and technical nature. While attempts were made to relate the data and findings to applicable environmental laws and regulations, the report shall not be construed to offer legal opinion or representations as to the requirements of, nor compliance with, environmental laws, rules, regulations or policies of federal, provincial, or local governmental agencies. Any use of the survey report constitutes acceptance of the limits of Golder's liability.

Golder's liability extends only to its client and not to other parties who may obtain this survey report. Issues raised by the report must be reviewed by appropriate legal counsel.

### 7.0 CLOSURE

We trust the information presented in this report meets your requirements. If you have any questions, please contact Kody Henderson at (780) 483-3499 or email at [kody\\_henderson@golder.com](mailto:kody_henderson@golder.com). Thank you for the opportunity to be of service. We look forward to working with you again in the future.





## ASBESTOS-CONTAINING BUILDING MATERIALS ASSESSMENT REPORT - INVENTORY AND DISPOSAL SERVICES BUILDING

### Report Signature Page

#### GOLDER ASSOCIATES LTD.

Prepared by:

Kody Henderson, Dipl. Env. Sci., CRSP  
OHS Project Manager

Reviewed by:

Andrew Grant, B.Sc., P.Eng., EP, CRSP  
Associate, OHS Project Director

KH/AG/ba

Golder, Golder Associates and the GA globe design are trademarks of Golder Associates Corporation.

\\golder\galliedmonton\active\2016\3 proj\1667963 cityofsaskatoon\_asbsurveys\_saskatoon\07 reports\71 - inventory and disposal services\city of saskatoon - inventory and disposal services bldg - asbestos building material assessment report.docx



# **APPENDIX A**

## **Laboratory Certificate of Analysis Report**

### CERTIFICATE OF ANALYSIS

Client: Golder Associates Ltd  
16820 107 Ave  
Edmonton AB T5P 4C3


Report Date: 10/25/2017  
Report No.: 550045 - PLM  
Project: Inventory And Disposal Services Bldg  
Project No.: 1667963


Client: GOL572

### PLM BULK SAMPLE ANALYSIS SUMMARY

<b>Lab No.:</b> 6369152 <b>Client No.:</b> A-001	<b>Analyst Observation:</b> Black Fibrous <b>Client Description:</b> Overhead Door Fabric	<b>Location:</b> Exterior <b>Facility:</b>
<u>Percent Asbestos:</u> <i>None Detected</i>	<u>Percent Non-Asbestos Fibrous Material:</u> 40 Synthetic	<u>Percent Non-Fibrous Material:</u> 60
<b>Lab No.:</b> 6369153 <b>Client No.:</b> A-002	<b>Analyst Observation:</b> Grey Caulk <b>Client Description:</b> White Bldg And Overhead Door Caulking	<b>Location:</b> Exterior <b>Facility:</b>
<u>Percent Asbestos:</u> <i>None Detected</i>	<u>Percent Non-Asbestos Fibrous Material:</u> None Detected	<u>Percent Non-Fibrous Material:</u> 100
<b>Lab No.:</b> 6369154 <b>Client No.:</b> A-003	<b>Analyst Observation:</b> Grey Caulk <b>Client Description:</b> Grey Overhead Door Caulking	<b>Location:</b> Exterior <b>Facility:</b>
<u>Percent Asbestos:</u> <i>PC 2.8 Chrysotile</i>	<u>Percent Non-Asbestos Fibrous Material:</u> None Detected	<u>Percent Non-Fibrous Material:</u> 97.2
<b>Lab No.:</b> 6369155 <b>Client No.:</b> A-004	<b>Analyst Observation:</b> Brown Caulk <b>Client Description:</b> Brown Window Frame Caulking	<b>Location:</b> Exterior <b>Facility:</b>
<u>Percent Asbestos:</u> <i>None Detected</i>	<u>Percent Non-Asbestos Fibrous Material:</u> None Detected	<u>Percent Non-Fibrous Material:</u> 100
<b>Lab No.:</b> 6369156 <b>Client No.:</b> A-005	<b>Analyst Observation:</b> Black Caulk <b>Client Description:</b> Black Overhead Door Caulking	<b>Location:</b> Exterior <b>Facility:</b>
<u>Percent Asbestos:</u> <i>None Detected</i>	<u>Percent Non-Asbestos Fibrous Material:</u> None Detected	<u>Percent Non-Fibrous Material:</u> 100
<b>Lab No.:</b> 6369157 <b>Client No.:</b> A-006	<b>Analyst Observation:</b> White/Grey Caulk <b>Client Description:</b> White Overhead Door Caulking	<b>Location:</b> Exterior <b>Facility:</b>
<u>Percent Asbestos:</u> <i>PC 4.1 Chrysotile</i>	<u>Percent Non-Asbestos Fibrous Material:</u> None Detected	<u>Percent Non-Fibrous Material:</u> 95.9

Analytical Method -US EPA 600, R93-116. Please refer to the Appendix of this report for further information regarding your analysis.

Date Received: 10/18/2017  
Date Analyzed: 10/25/2017  
Signature:   
Analyst: Vane Smith

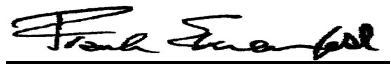Approved By:   
Frank E. Ehrenfeld, III  
Laboratory Director

### CERTIFICATE OF ANALYSIS


Client: Golder Associates Ltd  
16820 107 Ave  
Edmonton AB T5P 4C3  
  
Client: GOL572


Report Date: 10/25/2017  
Report No.: 550045 - PLM  
Project: Inventory And Disposal Services Bldg  
Project No.: 1667963

### PLM BULK SAMPLE ANALYSIS SUMMARY

<b>Lab No.:</b> 6369158 <b>Client No.:</b> A-007 <u>Percent Asbestos:</u> <i>None Detected</i>	<b>Analyst Observation:</b> Black Caulk <b>Client Description:</b> Black Window Caulking <u>Percent Non-Asbestos Fibrous Material:</u> 10 Cellulose	<b>Location:</b> Rm 100 <b>Facility:</b> <u>Percent Non-Fibrous Material:</u> 90
<b>Lab No.:</b> 6369159 <b>Client No.:</b> A-008 <u>Percent Asbestos:</u> <i>None Detected</i>	<b>Analyst Observation:</b> White Joint Compound <b>Client Description:</b> Drywall Joint Compound <u>Percent Non-Asbestos Fibrous Material:</u> None Detected	<b>Location:</b> Hallway 100.2 <b>Facility:</b> <u>Percent Non-Fibrous Material:</u> 100
<b>Lab No.:</b> 6369160 <b>Client No.:</b> A-009 <u>Percent Asbestos:</u> <i>PC 3.1 Chrysotile</i>	<b>Analyst Observation:</b> Tan Joint Compound <b>Client Description:</b> Drywall Joint Compound <u>Percent Non-Asbestos Fibrous Material:</u> None Detected	<b>Location:</b> Rm 101 <b>Facility:</b> <u>Percent Non-Fibrous Material:</u> 96.9
<b>Lab No.:</b> 6369161 <b>Client No.:</b> A-010 <u>Percent Asbestos:</u> <i>None Detected</i>	<b>Analyst Observation:</b> Black Caulk <b>Client Description:</b> Interior Black Window Caulking <u>Percent Non-Asbestos Fibrous Material:</u> None Detected	<b>Location:</b> Rm 102 <b>Facility:</b> <u>Percent Non-Fibrous Material:</u> 100
<b>Lab No.:</b> 6369162 <b>Client No.:</b> A-011 <u>Percent Asbestos:</u> <i>None Detected</i>	<b>Analyst Observation:</b> White Joint Compound <b>Client Description:</b> Drywall Joint Compound <u>Percent Non-Asbestos Fibrous Material:</u> None Detected	<b>Location:</b> Rm 103 <b>Facility:</b> <u>Percent Non-Fibrous Material:</u> 100
<b>Lab No.:</b> 6369163 <b>Client No.:</b> A-012 <u>Percent Asbestos:</u> <i>None Detected</i>	<b>Analyst Observation:</b> White Joint Compound <b>Client Description:</b> Drywall Joint Compound <u>Percent Non-Asbestos Fibrous Material:</u> None Detected	<b>Location:</b> Rm 104 <b>Facility:</b> <u>Percent Non-Fibrous Material:</u> 100

Analytical Method -US EPA 600, R93-116. Please refer to the Appendix of this report for further information regarding your analysis.

Date Received: 10/18/2017  
Date Analyzed: 10/25/2017  
Signature:   
Analyst: Vane Smith

Approved By:   
Frank E. Ehrenfeld, III  
Laboratory Director

### CERTIFICATE OF ANALYSIS

Client: Golder Associates Ltd  
16820 107 Ave  
Edmonton AB T5P 4C3


Report Date: 10/25/2017  
Report No.: 550045 - PLM  
Project: Inventory And Disposal Services Bldg  
Project No.: 1667963


Client: GOL572

### PLM BULK SAMPLE ANALYSIS SUMMARY

<b>Lab No.:</b> 6369164 <b>Client No.:</b> A-013	<b>Analyst Observation:</b> Grey Insulation <b>Client Description:</b> White Sink Undercoat	<b>Location:</b> Rm 105 <b>Facility:</b>
<u>Percent Asbestos:</u> <i>None Detected</i>	<u>Percent Non-Asbestos Fibrous Material:</u> None Detected	<u>Percent Non-Fibrous Material:</u> 100
<b>Lab No.:</b> 6369165 <b>Client No.:</b> A-014	<b>Analyst Observation:</b> White/Grey Caulk <b>Client Description:</b> White Window Frame Caulking	<b>Location:</b> Rm 106 <b>Facility:</b>
<u>Percent Asbestos:</u> <i>None Detected</i>	<u>Percent Non-Asbestos Fibrous Material:</u> None Detected	<u>Percent Non-Fibrous Material:</u> 100
<b>Lab No.:</b> 6369166 <b>Client No.:</b> A-015	<b>Analyst Observation:</b> White Joint Compound <b>Client Description:</b> Drywall Joint Compound	<b>Location:</b> Rm 106 <b>Facility:</b>
<u>Percent Asbestos:</u> <i>None Detected</i>	<u>Percent Non-Asbestos Fibrous Material:</u> None Detected	<u>Percent Non-Fibrous Material:</u> 100
<b>Lab No.:</b> 6369167 <b>Client No.:</b> A-016	<b>Analyst Observation:</b> Off-White Foam <b>Client Description:</b> Spray Foam Insulation	<b>Location:</b> Rm 115 <b>Facility:</b>
<u>Percent Asbestos:</u> <i>None Detected</i>	<u>Percent Non-Asbestos Fibrous Material:</u> None Detected	<u>Percent Non-Fibrous Material:</u> 100
<b>Lab No.:</b> 6369168 <b>Client No.:</b> A-017	<b>Analyst Observation:</b> Dk Grey Wrap <b>Client Description:</b> Pipe-Fitting Insulation	<b>Location:</b> Rm 115 <b>Facility:</b>
<u>Percent Asbestos:</u> <i>None Detected</i>	<u>Percent Non-Asbestos Fibrous Material:</u> 40 Cellulose	<u>Percent Non-Fibrous Material:</u> 60
<b>Lab No.:</b> 6369168(L2) <b>Client No.:</b> A-017	<b>Analyst Observation:</b> Grey Insulation <b>Client Description:</b> Pipe-Fitting Insulation	<b>Location:</b> Rm 115 <b>Facility:</b>
<u>Percent Asbestos:</u> <i>None Detected</i>	<u>Percent Non-Asbestos Fibrous Material:</u> 15 Mineral Wool	<u>Percent Non-Fibrous Material:</u> 85

Analytical Method -US EPA 600, R93-116. Please refer to the Appendix of this report for further information regarding your analysis.

Date Received: 10/18/2017  
Date Analyzed: 10/25/2017  
Signature:   
Analyst: Vane Smith

Approved By:   
Frank E. Ehrenfeld, III  
Laboratory Director

CERTIFICATE OF ANALYSIS

Client: Golder Associates Ltd  
16820 107 Ave  
Edmonton AB T5P 4C3


Report Date: 10/25/2017  
Report No.: 550045 - PLM  
Project: Inventory And Disposal Services Bldg  
Project No.: 1667963


Client: GOL572

PLM BULK SAMPLE ANALYSIS SUMMARY

<b>Lab No.:</b> 6369169 <b>Client No.:</b> A-018 <u>Percent Asbestos:</u> <i>None Detected</i>	<b>Analyst Observation:</b> Dk Grey Mastic <b>Client Description:</b> Dk Grey Duct Mastic <u>Percent Non-Asbestos Fibrous Material:</u> None Detected	<b>Location:</b> Rm 115 <b>Facility:</b> <u>Percent Non-Fibrous Material:</u> 100
<b>Lab No.:</b> 6369170 <b>Client No.:</b> A-019 <u>Percent Asbestos:</u> <i>None Detected</i>	<b>Analyst Observation:</b> Dk Grey Mastic <b>Client Description:</b> Dk Grey Duct Mastic <u>Percent Non-Asbestos Fibrous Material:</u> None Detected	<b>Location:</b> Rm 108 <b>Facility:</b> <u>Percent Non-Fibrous Material:</u> 100
<b>Lab No.:</b> 6369171 <b>Client No.:</b> A-020 <u>Percent Asbestos:</u> <i>None Detected</i>	<b>Analyst Observation:</b> Grey Mastic <b>Client Description:</b> Lt Grey Duct Mastic <u>Percent Non-Asbestos Fibrous Material:</u> None Detected	<b>Location:</b> Rm 108 <b>Facility:</b> <u>Percent Non-Fibrous Material:</u> 100
<b>Lab No.:</b> 6369172 <b>Client No.:</b> A-021 <u>Percent Asbestos:</u> <i>None Detected</i>	<b>Analyst Observation:</b> Grey Insulation <b>Client Description:</b> Pipe-Fitting Insulation <u>Percent Non-Asbestos Fibrous Material:</u> 15 Mineral Wool	<b>Location:</b> Rm 109 <b>Facility:</b> <u>Percent Non-Fibrous Material:</u> 85
<b>Lab No.:</b> 6369173 <b>Client No.:</b> A-022 <u>Percent Asbestos:</u> <i>None Detected</i>	<b>Analyst Observation:</b> Off-White Foam <b>Client Description:</b> Spray Foam Insulation <u>Percent Non-Asbestos Fibrous Material:</u> None Detected	<b>Location:</b> Rm 112 <b>Facility:</b> <u>Percent Non-Fibrous Material:</u> 100
<b>Lab No.:</b> 6369174 <b>Client No.:</b> A-023 <u>Percent Asbestos:</u> <i>None Detected</i>	<b>Analyst Observation:</b> Brown Mastic <b>Client Description:</b> Lt Brown Duct Mastic <u>Percent Non-Asbestos Fibrous Material:</u> None Detected	<b>Location:</b> Rm 115 <b>Facility:</b> <u>Percent Non-Fibrous Material:</u> 100

Analytical Method -US EPA 600, R93-116. Please refer to the Appendix of this report for further information regarding your analysis.

Date Received: 10/18/2017  
Date Analyzed: 10/25/2017  
Signature:   
Analyst: Vane Smith

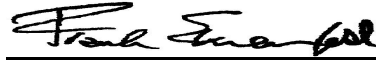Approved By:   
Frank E. Ehrenfeld, III  
Laboratory Director

---

CERTIFICATE OF ANALYSIS

---

Client: Golder Associates Ltd  
16820 107 Ave  
Edmonton AB T5P 4C3

Client: GOL572

Report Date: 10/25/2017  
Report No.: 550045 - PLM  
Project: Inventory And Disposal Services Bldg  
Project No.: 1667963

---

PLM BULK SAMPLE ANALYSIS SUMMARY

---

Lab No.: 6369175

Client No.: A-024

Percent Asbestos:

*None Detected*

Analyst Observation: Grey Leveling Compound

Client Description: Grey Floor Leveling Compound

Percent Non-Asbestos Fibrous Material:

None Detected

Location: Rm 104

Facility:

Percent Non-Fibrous Material:

100

---

Analytical Method -US EPA 600, R93-116. Please refer to the Appendix of this report for further information regarding your analysis.

---


Date Received: 10/18/2017

Date Analyzed: 10/25/2017

Signature:

Analyst: Vane Smith

Approved By:

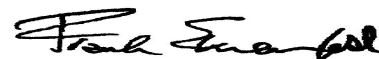

Frank E. Ehrenfeld, III  
Laboratory Director



---

CERTIFICATE OF ANALYSIS

---

Client: Golder Associates Ltd  
16820 107 Ave  
Edmonton AB T5P 4C3  
  
Client: GOL572

Report Date: 10/25/2017  
Report No.: 550045 - PLM  
Project: Inventory And Disposal Services Bldg  
Project No.: 1667963

## Appendix to Analytical Report

**Customer Contact:**

**Analysis:** US EPA 600, R93-116

This appendix seeks to promote greater understanding of any observations, exceptions, special instructions, or circumstances that the laboratory needs to communicate to the client concerning the above samples. The information below is used to help promote your ability to make the most informed decisions for you and your customers. Please note the following points of contact for any questions you may have.

**iATL Customer Service:** customerservice@iatl.com

**iATL Office Manager:** cdavis@iatl.com

**iATL Account Representative:** Pete Lesniak

**Sample Login Notes:** See Batch Sheet Attached

**Sample Matrix:** Bulk Building Materials

**Exceptions Noted:** See Following Pages

### General Terms, Warrants, Limits, Qualifiers:

General information about iATL capabilities and client/laboratory relationships and responsibilities are spelled out in iATL policies that are listed at [www.iATL.com](http://www.iATL.com) and in our Quality Assurance Manual per ISO 17025 standard requirements. The information therein is a representation of iATL definitions and policies for turnaround times, sample submittal, collection media, blank definitions, quantification issues and limit of detection, analytical methods and procedures, sub-contracting policies, results reporting options, fees, terms, and discounts, confidentiality, sample archival and disposal, and data interpretation.

iATL warrants the test results to be of a precision normal for the type and methodology employed for each sample submitted. iATL disclaims any other warrants, expressed or implied, including warranty of fitness for a particular purpose and warranty of merchantability. iATL accepts no legal responsibility for the purpose for which the client uses test results. Any analytical work performed must be governed by our Standard Terms and Conditions. Prices, methods and detection limits may be changed without notification. Please contact your Customer Service Representative for the most current information.

This confidential report relates only to those item(s) tested and does not represent an endorsement by NIST-NVLAP, AIHA LAP LLC, or any agency of local, state or province governments nor of any agency of the U.S. government.

This report shall not be reproduced except in full, without written approval of the laboratory.

### Information Pertinent to this Report:

Analysis by US EPA 600 93-116: Determination of Asbestos in Bulk Building Materials by Polarized Light Microscopy (PLM).

#### Certifications:

- NIST-NVLAP No. 101165-0
- NY-DOH No. 11021
- AIHA-LAP, LLC No. 100188

Quantification at <0.25% by volume is possible with this method. (PC) Indicates Stratified Point Count Method performed. (PC-Trace) means that asbestos was detected but is not quantifiable under the Point Counting regimen. Analysis includes all distinct separable layers in accordance with EPA 600 Method. If not reported or otherwise noted, layer is either not present or the client has specifically requested that it not be analyzed (ex. analyze until positive instructions). Small asbestos fibers may be missed by PLM due to resolution limitations of the optical microscope. Therefore, PLM is not consistently reliable in detecting asbestos in non-friable organically bound (NOB) materials. Quantitative transmission electron microscopy (TEM) is currently the only method that can pronounce materials as non-asbestos containing.

Analytical Methodology Alternatives: Your initial request for analysis may not have accounted for recent advances in regulatory requirements or advances in technology that are routinely used in similar situations for other qualified projects. You may have the option to explore additional analysis for further information. Below are a few options, listed as the matrix followed by the appropriate methodology. Also included are links to more information on our website.

Bulk Building Materials that are Non-Friable Organically Bound (NOB) by Gravimetric Reduction techniques employing PLM and TEM: ELAP 198.6 (PLM-NOB), ELAP 198.4 (TEM-NOB)

Loose Fill Vermiculite Insulation, Attic Insulation, Zonolite (copyright), etc.: US EPA 600 R-4/004 (multi-tiered analytical process)  
Sprayed On Insulation/Fireproofing with Vermiculite (SOF-V): ELAP 198.8 (PLM-SOF-V)>

## CERTIFICATE OF ANALYSIS

Client: Golder Associates Ltd  
16820 107 Ave  
Edmonton AB T5P 4C3

Client: GOL572

Report Date: 10/25/2017  
Report No.: 550045 - PLM  
Project: Inventory And Disposal Services Bldg  
Project No.: 1667963

Soil, sludge, sediment, aggregate, and like materials analyzed for asbestos or other elongated mineral particles (ex. erionite, etc.): ASTM D7521, CARB 435, and other options available

Asbestos in Surface Dust according to one of ASTM's Methods (very dependent on sampling collection technique – by TEM): ASTM D 5755, D5756, or D6480

Various other asbestos matrices (air, water, etc.) and analytical methods are available.

### Disclaimers / Qualifiers:

There may be some samples in this project that have a "NOTE:" associated with a sample result. We use added disclaimers or qualifiers to inform the client about something that requires further explanation. Here is a list with highlighted disclaimers that may be pertinent to this project. For a full explanation of these and other disclaimers, please inquire at [customerservice@iatl.com](mailto:customerservice@iatl.com).

- 1) Note: No mastic provided for analysis.
- 2) Note: Insufficient mastic provided for analysis.
- 3) Note: Insufficient material provided for analysis.
- 4) Note: Insufficient sample provided for QC reanalysis.
- 5) Note: Different material than indicated on Sample Log / Description.
- 6) Note: Sample not submitted.
- 7) Note: Attached to asbestos containing material.
- 8) Note: Received wet.
- 9) Note: Possible surface contamination.
- 10) Note: Not building material. 1% threshold may not apply.
- 11) Note: Recommend TEM-NOB analysis as per EPA recommendations.
- 12) Note: Asbestos detected but not quantifiable.
- 13) Note: Multiple identical samples submitted, only one analyzed.
- 14) Note: Analyzed by EPA 600/R-93/116. Point Counting detection limit at 0.080%.
- 15) Note: Analyzed by EPA 600/R-93/116. Point Counting detection limit at 0.125%.

### Recommendations for Vermiculite Analysis:

Several analytical protocols exist for the analysis of asbestos in vermiculite. These analytical approaches vary depending upon the nature of the vermiculite mineral being tested (e.g. un-processed gange, homogeneous exfoliated books of mica, or mixed mineral composites). Please contact your client representative for pricing and turnaround time options available.

iATL recommends initial testing using the EPA 600/R-93/116 method. This method is specifically designed for the analysis of asbestos in bulk building materials. It provides an acceptable starting point for primary screening of vermiculite for possible asbestos.

Results from this testing may be inconclusive. EPA suggests proceeding to a multi-tiered analysis involving wet separation techniques in conjunction with PLM and TEM gravimetric analysis (EPA 600/R-04/004).

Further information on this method and other vermiculite and asbestos issues can be found at the following: Agency for Toxic Substances and Disease Registry (ATSDR) [www.atsdr.cdc.gov](http://www.atsdr.cdc.gov), United States Geological Survey (USGS) [www.minerals.usgs.gov/minerals/](http://www.minerals.usgs.gov/minerals/), US EPA [www.epa.gov/asbestos](http://www.epa.gov/asbestos). The USEPA also has an informative brochure "Current Best Practices for Vermiculite Attic Insulation" EPA 747F03001 May 2003, that may assist the health and remediation professional.

The following is a summary of the analytical process outlines in the EPA 600/R-04/004 Method:

- 1) **Analytical Step/Method:** Initial Screening by PLM, EPA 600R-93/116  
**Requirements/Comments:** Minimum of 0.1 g of sample. ~0.25% LOQ for most samples.
- 2) **Analytical Step/Method:** Wet Separation by PLM Gravimetric Technique, EPA R-04/004  
**Requirements/Comments:** Minimum 50g\*\* of dry sample. Analysis of "Sinks" only.
- 3) **Analytical Step/Method:** Wet Separation by PLM Gravimetric Technique, EPA R-04/004  
**Requirements/Comments:** Minimum 50g\*\* of dry sample. Analysis of "Floats" only.
- 4) **Analytical Step/Method:** Wet Separation by TEM Gravimetric Technique, EPA R-04/004  
**Requirements/Comments:** Minimum 50g\*\* of dry sample. Analysis of "Sinks" only.
- 5) **Analytical Step/Method:** Wet Separation by TEM Gravimetric Technique, EPA R-04/004

---

CERTIFICATE OF ANALYSIS

---

Client: Golder Associates Ltd  
16820 107 Ave  
Edmonton AB T5P 4C3

Client: GOL572

Report Date: 10/25/2017  
Report No.: 550045 - PLM  
Project: Inventory And Disposal Services Bldg  
Project No.: 1667963

**Requirements/Comments:** Minimum 50g\*\* of dry sample. Analysis of "Suspension" only.

LOQ, Limit of Quantitation estimates for mass and volume analyses.

\*With advance notice and confirmation by the laboratory.

\*\*Approximately 1 Liter of sample in double-bagged container (~9x6 inch bag of sample).




# **APPENDIX B**

## **Site Photographs**



## APPENDIX B

### Site Photographs

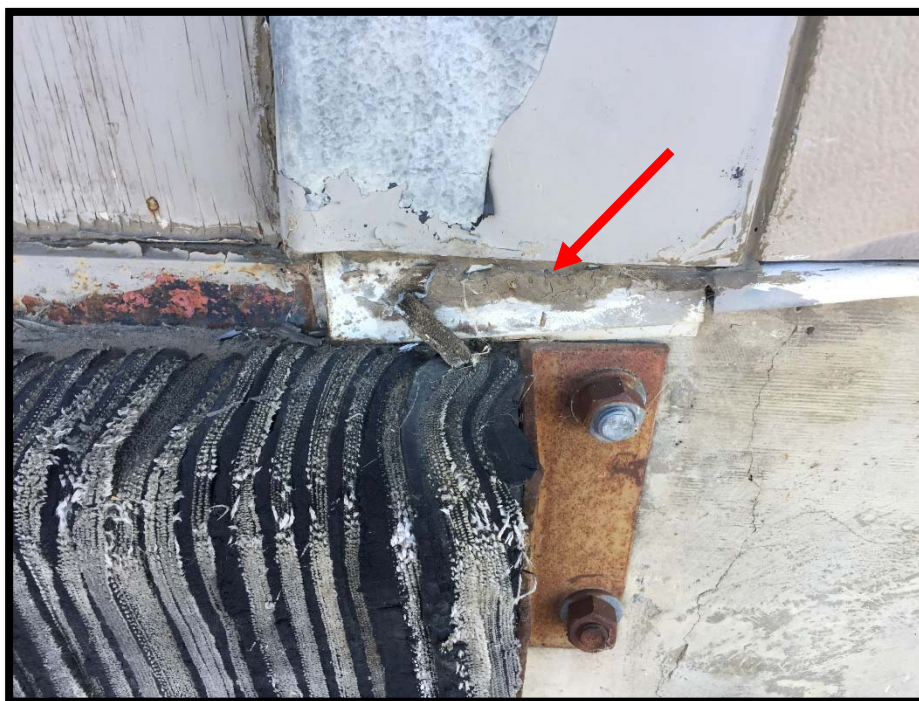

Photograph 1: Asbestos-Containing Grey Overhead Door Caulking.



Photograph 2: Asbestos-Containing White Overhead Door Caulking.





## APPENDIX B

### Site Photographs



**Photograph 3: Asbestos-Containing Drywall Joint Compound.**

\\golder\gal\edmonton\active\2016\3 proj\1667963 cityofsaskatoon\_asbsurveys\_saskatoon\07 reports\71 - inventory and disposal services\appendix b - inventory and disposal services bldg - site photographs.docx



# **APPENDIX C**

## **Inventory and Disposal Services Building Room by Room Spreadsheet**



### Inventory and Disposal Services Building

Included/ Excluded	Floor	Room #	Area Description	Elements	Subelements	Material Description	Accessibility	Suspect?	Sampled?	Asbestos Containing Material?	Condition	Field Notes	Sample Type	Sample ID	Sample Date	Asbestos Type	ACM Product	% of asbestos	Friable	Sprayed-on	Maintenance	Inspection	Priority	Potential for Disturbance	Recommended Action	Quantity	Photograph ID	Labelling Type
Included	M	All	All	Doors	Regular Door	Non Suspect Door	High	No	No	No	Good	Non-suspect doors thought the building.																
Included	M	All	All	Ceiling	Ceiling Deck	Insulated with Fibreglass	High	No	No	No	Good	Uninsulated ceiling deck observed throughout the building.																
Included	M	100	Office	Walls	Walls	Drywall Joint Compound	High	Yes	Yes	Yes	Good			VS A-008, A-012, A-015		Chrysotile	Drywall Joint Compound	3.10%	No	No	No	Annually	5	High	Manage in place.	325 ft²	Photograph 3	Door Jamb
Included	M	100	Office	Walls	Walls	Concrete Block	High	No	No	No	Good																	
Included	M	100	Office	Floor	Floor	Carpet	High	No	No	No	Good																	
Included	M	100	Office	Ceiling	Ceiling	2'x4' Ceiling Tile with Circular Patterned Fissures	High	No	No	No	Good	Date coded to a time period in which asbestos use was not widespread.																
Included	M	100	Office	Windows	Caulking	Black Window Caulking	High	No	Yes	No	Good		Bulk	A-007	14-Oct-17													
Included	M	100.1	Halfway	Walls	Walls	Drywall Joint Compound	High	Yes	Yes	Yes	Good			VS A-008, A-012, A-015		Chrysotile	Drywall Joint Compound	3.10%	No	No	No	Annually	5	High	Manage in place.	160 ft²	Photograph 3	Door Jamb
Included	M	100.1	Halfway	Floor	Floor	Carpet	High	No	No	No	Good																	
Included	M	100.1	Halfway	Ceiling	Ceiling	2'x4' Ceiling Tile with Circular Patterned Fissures	High	No	No	No	Good	Date coded to a time period in which asbestos use was not widespread.																
Included	M	100.1	Halfway	Windows	Caulking	Black Window Caulking	High	No	Yes	No	Good			VS A-007														
Included	M	100.2	Halfway	Walls	Walls	Drywall Joint Compound	High	Yes	Yes	Yes	Good		Bulk	A-008	14-Oct-17	Chrysotile	Drywall Joint Compound	3.10%	No	No	No	Annually	5	High	Manage in place.	400 ft²	Photograph 3	Door Jamb
Included	M	100.2	Halfway	Floor	Floor	Carpet	High	No	No	No	Good																	
Included	M	100.2	Halfway	Ceiling	Ceiling	2'x4' Ceiling Tile with Circular Patterned Fissures	High	No	No	No	Good	Date coded to a time period in which asbestos use was not widespread.																
Included	M	100.3	Halfway	Walls	Walls	Drywall Joint Compound	High	Yes	Yes	Yes	Good			VS A-008, A-012, A-015		Chrysotile	Drywall Joint Compound	3.10%	No	No	No	Annually	5	High	Manage in place.	400 ft²	Photograph 3	Door Jamb
Included	M	100.3	Halfway	Floor	Floor	Carpet	High	No	No	No	Good																	
Included	M	100.3	Halfway	Ceiling	Ceiling	2'x4' Ceiling Tile with Circular Patterned Fissures	High	No	No	No	Good	Date coded to a time period in which asbestos use was not widespread.																
Included	M	101	Washroom	Walls	Walls	Drywall Joint Compound	High	Yes	Yes	Yes	Good		Bulk	A-009	14-Oct-17	Chrysotile	Drywall Joint Compound	3.10%	No	No	No	Annually	5	High	Manage in place.	250 ft²	Photograph 3	Door Jamb
Included	M	101	Washroom	Walls	Walls	Ceramic Tile	High	No	No	No	Good																	
Included	M	101	Washroom	Floor	Floor	Ceramic Tile	High	No	No	No	Good																	
Included	M	101	Washroom	Ceiling	Ceiling	2'x4' Ceiling Tile with Circular Patterned Fissures	High	No	No	No	Good	Date coded to a time period in which asbestos use was not widespread.																
Included	M	101	Washroom	Mechanical	Piping	Clamped Drain Lines	High	No	No	No	Good																	
Included	M	102	Meeting Room	Walls	Walls	Drywall Joint Compound	High	Yes	Yes	Yes	Good			VS A-008, A-012, A-015		Chrysotile	Drywall Joint Compound	3.10%	No	No	No	Annually	5	High	Manage in place.	425 ft²	Photograph 3	Door Jamb
Included	M	102	Meeting Room	Floor	Floor	Carpet	High	No	No	No	Good																	
Included	M	102	Meeting Room	Ceiling	Ceiling	2'x4' Ceiling Tile with Circular Patterned Fissures	High	No	No	No	Good	Date coded to a time period in which asbestos use was not widespread.																
Included	M	102	Meeting Room	Windows	Caulking	Black Window Caulking	High	No	Yes	No	Good		Bulk	A-010	14-Oct-17	Chrysotile	Drywall Joint Compound	3.10%	No	No	No	Annually	5	High	Manage in place.	200 ft²	Photograph 3	Door Jamb
Included	M	103	Washroom	Walls	Walls	Drywall Joint Compound	High	Yes	Yes	Yes	Good		Bulk	A-011	14-Oct-17	Chrysotile	Drywall Joint Compound	3.10%	No	No	No	Annually	5	High	Manage in place.	200 ft²	Photograph 3	Door Jamb
Included	M	103	Washroom	Walls	Walls	Ceramic Tile	High	No	No	No	Good																	
Included	M	103	Washroom	Floor	Floor	Ceramic Tile	High	No	No	No	Good																	
Included	M	103	Washroom	Ceiling	Ceiling	2'x4' Ceiling Tile with Circular Patterned Fissures	High	No	No	No	Good	Date coded to a time period in which asbestos use was not widespread.																
Included	M	104	Storage Room	Walls	Walls	Drywall Joint Compound	High	Yes	Yes	Yes	Good		Bulk	A-012	14-Oct-17	Chrysotile	Drywall Joint Compound	3.10%	No	No	No	Annually	5	High	Manage in place.	500 ft²	Photograph 3	Door Jamb
Included	M	104	Storage Room	Floor	Floor	Carpet	High	No	No	No	Good																	
Included	M	104	Storage Room	Floor	Floor	Grey Floor Levelling Compound	High	No	Yes	No	Good		Bulk	A-024	14-Oct-17													
Included	M	104	Storage Room	Ceiling	Ceiling	2'x4' Ceiling Tile with Circular Patterned Fissures	High	No	No	No	Good	Date coded to a time period in which asbestos use was not widespread.																
Included	M	105	Break Room	Walls	Walls	Drywall Joint Compound	High	Yes	Yes	Yes	Good			VS A-008, A-012, A-015		Chrysotile	Drywall Joint Compound	3.10%	No	No	No	Annually	5	High	Manage in place.	500 ft²	Photograph 3	Door Jamb
Included	M	105	Break Room	Floor	Floor	Carpet	High	No	No	No	Good																	
Included	M	105	Break Room	Ceiling	Ceiling	2'x4' Ceiling Tile with Circular Patterned Fissures	High	No	No	No	Good	Date coded to a time period in which asbestos use was not widespread.																
Included	M	105	Break Room	Plumbing	Sink	White Sink Undercoat	High	No	Yes	No	Good		Bulk	A-013	14-Oct-17													
Included	M	105	Break Room	Mechanical	Duct	Light Grey Duct Mastic	High	No	Yes	No	Good			VS A-020														
Included	M	106	Office	Walls	Walls	Drywall Joint Compound	High	Yes	Yes	Yes	Good		Bulk	A-016	14-Oct-17	Chrysotile	Drywall Joint Compound	3.10%	No	No	No	Annually	5	High	Manage in place.	550 ft²	Photograph 3	Door Jamb
Included	M	106	Office	Floor	Floor	Carpet	High	No	No	No	Good																	
Included	M	106	Office	Ceiling	Ceiling	2'x4' Ceiling Tile with Circular Patterned Fissures	High	No	No	No	Good	Date coded to a time period in which asbestos use was not widespread.																
Included	M	106	Office	Windows	Caulking	White Window Frame Caulking	High	No	Yes	No	Good		Bulk	A-014	14-Oct-17													
Included	M	106	Office	Mechanical	Duct	Light Grey Duct Mastic	High	No	Yes	No	Good			VS A-020														
Included	M	106	Office	Mechanical	Piping	Fibreglass Pipe Insulation	High	No	No	No	Good																	
Included	M	107	Office	Walls	Walls	Drywall Joint Compound	High	Yes	Yes	Yes	Good			VS A-008, A-012, A-015		Chrysotile	Drywall Joint Compound	3.10%	No	No	No	Annually	5	High	Manage in place.	550 ft²	Photograph 3	Door Jamb
Included	M	107	Office	Floor	Floor	Carpet	High	No	No	No	Good																	
Included	M	107	Office	Ceiling	Ceiling	2'x4' Ceiling Tile with Circular Patterned Fissures	High	No	No	No	Good	Date coded to a time period in which asbestos use was not widespread.																
Included	M	107	Office	Windows	Caulking	White Window Frame Caulking	High	No	Yes	No	Good			VS A-014														
Included	M	108	Storage Bay	Walls	Walls	Concrete Block	High	No	No	No	Good																	
Included	M	108	Storage Bay	Walls	Walls	Plywood	High	No	No	No	Good																	
Included	M	108	Storage Bay	Walls	Walls	Spray-Foam Insulation	High	No	Yes	No	Good			VS A-016														
Included	M	108	Storage Bay	Walls	Walls	Unfinished Drywall	High	No	No	No	Good																	
Included	M	108	Storage Bay	Floor	Floor	Concrete	High	No	No	No	Good																	
Included	M	108	Storage Bay	Ceiling	Ceiling	Fibreglass Insulation	High	No	No	No	Good																	
Included	M	108	Storage Bay	Windows	Caulking	Black Window Caulking	High	No	Yes	No	Good			VS A-007														
Included	M	108	Storage Bay	Mechanical	Piping	Uninsulated Piping	High	No	No	No	Good																	
Included	M	108	Storage Bay	Mechanical	Duct	Light Grey Duct Mastic	High	No	Yes	No	Good		Bulk	A-020	14-Oct-17													
Included	M	108	Storage Bay	Mechanical	Duct	Dark Grey Duct Mastic	High	No	Yes	No	Good		Bulk	A-019	14-Oct-17													
Included	M	108	Storage Bay	Electrical	Electrical	Electrical Panel and Components	High	Yes	No	Potential	Good	Not sampled due to safety concerns.							No	No		Annually		Low	Inspect and sample if scheduled for removal.			
Included	M	109	Mechanical Room	Walls	Walls	Concrete Block	High	No	No	No	Good								No	No								
Included	M	109	Mechanical Room	Floor	Floor	Concrete	High	No	No	No	Good																	
Included	M	109	Mechanical Room	Ceiling	Ceiling	Fibreglass Insulation	High	No	No	No	Good																	
Included	M	109	Mechanical Room	Mechanical	Piping	Pipe-Fitting Insulation	High	No	Yes	No	Good		Bulk	A-021	14-Oct-17													
Included	M	109	Mechanical Room	Mechanical	Duct	Uninsulated Duct Work	High	No	No	No	Good			VS A-007														
Included	M	110	Storage Area	Walls	Walls	Plywood	High	No	No	No	Good																	
Included	M	110	Storage Area	Walls	Walls	Spray-Foam Insulation	High	No	Yes	No	Good			VS A-016														
Included	M	110	Storage Area	Floor	Floor	Concrete	High	No	No	No	Good																	
Included	M	110	Storage Area	Ceiling	Ceiling	Fibreglass Insulation	High	No	No	No	Good																	
Included	M	111	Storage Bay	Walls	Walls	Spray-Foam Insulation	High	No	Yes	No	Good			VS A-016														
Included	M	111	Storage Bay	Floor	Floor	Concrete	High	No	No	No	Good																	
Included	M	111	Storage Bay	Ceiling	Ceiling	Fibreglass Insulation	High	No	No	No	Good																	
Included	M	112	Storage Bay	Walls	Walls	Spray-Foam Insulation	High	No	Yes	No	Good		Bulk	A-022	14-Oct-17													
Included	M	112	Storage Bay	Floor	Floor	Concrete	High	No	No	No	Good																	
Included	M	112	Storage Bay	Ceiling	Ceiling	Fibreglass Insulation	High	No	No	No	Good																	
Included	M	112	Storage Bay	Mechanical	Duct	Uninsulated Duct Work	High	No	No	No	Good			VS A-007														


Appendix C  
Inventory and Disposal Services Building  
ACM Inventory

Included/ Excluded	Floor	Room #	Area Description	Elements	Subelements	Material Description	Accessibility	Suspect?	Sampled?	Asbestos Containing Material?	Condition	Field Notes	Sample Type	Sample ID	Sample Date	Asbestos Type	ACM Product	% of asbestos	Friable	Sprayed-on	Maintenance	Inspection	Priority	Potential for Disturbance	Recommended Action	Quantity	Photograph ID	Labelling Type
Included	M	115	Storage Bay	Walls	Walls	Spray-Foam Insulation	High	No	Yes	No	Good		Bulk	A-016	14-Oct-17													
Included	M	115	Storage Bay	Floor	Floor	Concrete	High	No	No	No	Good																	
Included	M	115	Storage Bay	Ceiling	Ceiling	Fibreglass Insulation	High	No	No	No	Good																	
Included	M	115	Storage Bay	Mechanical	Piping	Pipe-Fitting Insulation	High	No	Yes	No	Good		Bulk	A-021	14-Oct-17													
Included	M	115	Storage Bay	Mechanical	Duct	Light Brown Duct Mastic	High	No	Yes	No	Good		Bulk	A-023	14-Oct-17													
Included	M	115	Storage Bay	Mechanical	Duct	Dark Grey Duct Mastic	High	No	Yes	No	Good		Bulk	A-018	14-Oct-17													
												Not sampled due to safety concerns.																
Included	M	115	Storage Bay	Electrical	Electrical	Electrical Panel and Components	High	Yes	No	Potential	Good								No	No		Annually		Low	Inspect and sample if scheduled for removal.			
Included	M	116	Storage Area	Walls	Walls	Spray-Foam Insulation	High	No	Yes	No	Good			VS A-016														
Included	M	116	Storage Area	Floor	Floor	Concrete	High	No	No	No	Good																	
Included	M	116	Storage Area	Ceiling	Ceiling	Fibreglass Insulation	High	No	No	No	Good																	
Included	E	Exterior	Exterior	Walls	Walls	Metal	High	No	No	No	Good																	
Included	E	Exterior	Exterior	Walls	Walls	Concrete	High	No	No	No	Good																	
Included	E	Exterior	Exterior	Doors	Fabric	Overhead Door Fabric	High	No	Yes	No	Good		Bulk	A-001	14-Oct-17													
Included	E	Exterior	Exterior	Doors	Caulking	White Overhead Door Caulking	High	No	Yes	No	Good		Bulk	A-002	14-Oct-17													
Included	E	Exterior	Exterior	Doors	Caulking	Grey Overhead Door Caulking	High	Yes	Yes	Yes	Good		Bulk	A-003	14-Oct-17	Chrysotile	Overhead Door Caulking	2.80%	No	No	No	Annually	5	Moderate	Manage in place.	200 Feet	Photograph 1	Door Jamb
Included	E	Exterior	Exterior	Windows	Caulking	Brown Window Frame Caulking	High	No	Yes	No	Good		Bulk	A-004	14-Oct-17													
Included	E	Exterior	Exterior	Doors	Firestop	Black Overhead Door Caulking	High	No	Yes	No	Good		Bulk	A-005	14-Oct-17													
Included	E	Exterior	Exterior	Doors	Caulking	White Overhead Door Caulking	High	Yes	Yes	Yes	Good		Bulk	A-006	14-Oct-17	Chrysotile	Overhead Door Caulking	4.10%	No	No	No	Annually	5	Moderate	Manage in place.	400 Feet	Photograph 2	Door Jamb
Excluded		Exterior	Roof	Exterior Roof	Exterior Roof							Not assessed due to scope of work.																



# **APPENDIX D**

## **Floor Plan**

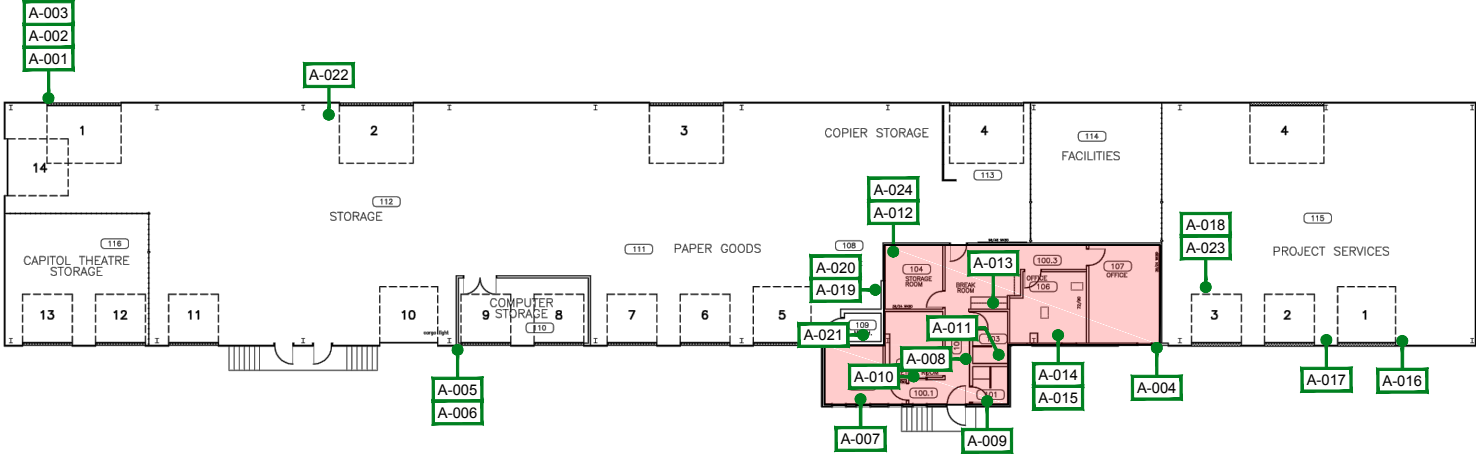

**LEGEND**

ASBESTOS SAMPLE LOCATION

ASBESTOS - CONTAINING DRYWALL JOINT COMPOUND

**NOTE(S)**

1. ASBESTOS IS A CARCINOGEN. DO NOT BREATHE ASBESTOS DUST.

2. ASBESTOS-CONTAINING GREY OVERHEAD DOOR CAULKING AND WHITE OVERHEAD DOOR CAULKING ARE LOCATED ALONG THE EXTERIOR OF THE BUILDING

**REFERENCE(S)**

PLAN OBTAINED FROM INFRASTRUCTURE SERVICES DEPARTMENT CITY OF SASKATOON. DATED: 19/03/2010

CLIENT  
CITY OF SASKATOON

CONSULTANT



YYYY-MM-DD	2017-12-07
DESIGNED	KH
PREPARED	VI
REVIEWED	KH
APPROVED	AG

SCHEMATIC ONLY, NOT TO SCALE

PROJECT  
ASBESTOS ASSESSMENT  
INVENTORY AND DISPOSAL SERVICES BUILDING  
202 PORTAGE AVENUE

TITLE  
**MAIN FLOOR**

PROJECT NO.	CONTROL	REV.	FIGURE
1667963	1000-HM-0001	0	1

IF THIS MEASUREMENT DOES NOT MATCH WHAT IS SHOWN, THE SHEET SIZE HAS BEEN MODIFIED FROM: ANSI A

26 mm

As a global, employee-owned organisation with over 50 years of experience, Golder Associates is driven by our purpose to engineer earth's development while preserving earth's integrity. We deliver solutions that help our clients achieve their sustainable development goals by providing a wide range of independent consulting, design and construction services in our specialist areas of earth, environment and energy.

For more information, visit [golder.com](http://golder.com)

Africa	+ 27 11 254 4800
Asia	+ 86 21 6258 5522
Australasia	+ 61 3 8862 3500
Europe	+ 356 21 42 30 20
North America	+ 1 800 275 3281
South America	+ 56 2 2616 2000

[solutions@golder.com](mailto:solutions@golder.com)  
[www.golder.com](http://www.golder.com)

**Golder Associates Ltd.**  
**16820 107 Avenue**  
**Edmonton, Alberta, T5P 4C3**  
**Canada**  
**T: +1 (780) 483 3499**

