



**W.W. Ashley Park Aquatic Rec-Unit
Asbestos Survey Report**



October 2016

**Prepared For: City of Saskatoon
1101 Avenue P North
Saskatoon, SK S7L 7K6
Attn: Hazel Fernandez**

**Prepared by: Bersch & Associates Ltd.
Project No. : B67SRI26F**

1.0 EXECUTIVE SUMMARY

The survey of the W.W. Ashley Park Aquatic Rec-Unit located in Saskatoon, Saskatchewan entailed the inspection of all accessible suspected asbestos containing material (ACM) located within the facility. The original survey entailed the inspection of all accessible areas of the facility; including crawlspaces, ceiling spaces, pipe chases, and attics. Materials inspected included mechanical insulating material, suspended ceiling tile, vinyl floor coverings, duct expansion joints, ceiling finishes, etc.

Bulk sample analysis results indicate no presence of asbestos within the W.W. Ashley Park Aquatic Rec-Unit located in Saskatoon, SK. Please refer to **Appendix I for Bulk Sample Analysis and Appendix II Asbestos Survey Database.**

Throughout the survey of the W.W. Ashley Park Aquatic Rec-Unit the Asbestos Containing Materials were assessed and given a Priority Rating of One, Two or Three, with Priority One being the items requiring the most immediate attention. See the Survey Database in Appendix II for a room-by-room account.

The recommended action to be implemented in reference to the ACM identified is Management. It should be noted that the recommendation of a “Management” Asbestos Abatement Action is based upon the premise that renovations are not scheduled in that area that will require disturbing or violating the asbestos containing material.

NOTE: All areas, which are inaccessible at this time, shall be considered to contain asbestos material until bulk sampling determines otherwise. Prior to any renovation/demolition activity, a destructive investigation is recommended to identify any inaccessible ACM that is physically concealed or isolated. Destructive Sampling of all types of suspect materials was not performed during this Survey. Materials such as the following may require more extensive destructive testing to determine the presence/absence of Asbestos:

- **Drywall Mud Compound** - At joints and nail/screw holes on drywall.
- **Pipe Fitting Compound** – located in areas where access is limited such as wall cavities and ceiling space.
- **Vermiculite Insulation** - Potential locations for this type of insulation are within attics, walls and block wall cavities.

The various types of accessible ACM within the facility have been clearly identified to eliminate uncertainty of asbestos content. The additional identification of these materials are as follows:

- Any material located within enclosed ceilings, wall cavities, pipe chases or other inaccessible areas or areas of limited access shall be considered asbestos-containing until testing of the material can determine the presence or absence of asbestos.

2.0 INTRODUCTION

The City of Saskatoon retained Bersch & Associates Ltd. to conduct a re-audit of the building materials throughout the W.W. Ashley Park Aquatic Rec-Unit identified in the August 2013 Asbestos Survey Report. The survey entailed the inspection of all accessible areas of the facility; including crawlspaces, ceiling spaces, pipe chases, and attics. The purpose of the site inspection was to ensure that all accessible asbestos containing material was identified in the building.

This report gives a detailed account of the results of the inspection and our firm's recommendations on control options to be implemented to ensure the facility remains in compliance with the Province of Saskatchewan Occupational Health and Safety Act and Regulations.

A review of this report shall be conducted with all trades that are entering the facilities to perform maintenance or renovation activity. This will ensure they are familiar with the types and locations of asbestos-containing materials present within each facility and prevent any uncontrolled disturbance and/or possible exposure to asbestos.

3.0 METHODOLOGY

Bersch & Associates Ltd. began conducting the survey of the W.W. Ashley Park Aquatic Rec-Unit in Saskatoon, SK in August of 2013. The primary documents for guidance and criteria in this survey were the Province of Saskatchewan "Occupational Health and Safety Act and Regulations, 1996", Province of Saskatchewan "Managing Asbestos", and the U.S. Environmental Protection Agency "Guidance for Controlling Asbestos Containing Materials in Buildings". The USEPA document identifies factors associated with the "condition" and the "potential for disturbance or erosion" of asbestos containing materials (ACM). These factors help to determine potential for exposure to ACM and were used to make a qualitative evaluation of the material. It should be noted that the recommendation of "Management" Asbestos Abatement Action is based upon the premise that renovations are not scheduled in that area that will require disturbing or violating the asbestos containing material. In the event that renovations are scheduled that impact upon the areas of asbestos containing material then pre-removal of the asbestos containing materials may be necessary.

In total, three (3) bulk samples of suspect asbestos-containing materials were collected from within the facility. Refer to Appendix I for a copy of the Bulk Sample Analysis Report. All bulk samples collected were analyzed by Bersch & Associates Ltd. laboratory in accordance with the current USEPA 600/R-93/116 Method for the analysis of asbestos in building materials using polarized light microscopy and dispersion staining techniques. The detection limit of this method is listed as <1% by volume.

4.0 RECOMMENDATIONS:

Throughout the survey of the W.W. Ashley Park Aquatic Rec-Unit the Asbestos Containing Materials were assessed and given a Priority Rating of One, Two or Three, with Priority One being the items requiring the most immediate attention. There was no material identified that required a priority. The **Survey Database found in Appendix II** identifies the location and the type of asbestos identified in the building. Priority Ratings for all other ACM identified is also found in the database on a room-by-room account.

5.0 ASBESTOS ABATEMENT DISCUSSION

Asbestos is a known carcinogen and is listed in the Province of Saskatchewan under the Occupational Health and Safety Appendix, Part V as a Hazardous Chemical Substance and any release of asbestos fibres into the atmosphere creates a potential health hazard. Although the mechanism and epidemiology of asbestos carcinogenesis is not yet well defined, accumulating evidence suggests the significance of exposure at even very low fibre concentrations and hence human exposure should be kept to a minimum. It should be noted however that asbestos is a natural mineral and a measurable background concentration can be detected in any location sampled (inside buildings, outside buildings, urban, rural, etc.). The recommendations of the report are therefore intended to keep the potential exposure to an absolute minimum with the knowledge that a zero exposure is not possible.

Asbestos containing materials have been used in a wide variety of applications. Of particular concern, is the group known as friable products. A friable product is one which can be crumbled or reduced to powder or smaller fragments by hand pressure. Publications from the U.S.E.P.A. as early as 1977 have indicated the potential hazard of asbestos exposure in buildings containing these friable products. The two main uses of friable asbestos products are as spray insulation (thermal, acoustic or fireproofing) on deck and/or beams or as thermal insulation on piping or mechanical equipment. A large amount of non-friable asbestos-containing materials have also been used in building construction such as asbestos cement board and asbestos containing vinyl flooring.

The mere presence of a friable asbestos containing material does not imply that there is an actual presence of elevated airborne fibre. As numerous studies have indicated, elevated asbestos fibre levels are generally found when settled dust or the actual asbestos containing material itself is disturbed by maintenance, renovation, inadvertent contact or vibration. The factors considered in the Environmental Protection Agency (USEPA) exposure assessment (condition of material, water damage, activity, movement, exposed surface area, accessibility, friability and presence in an air stream) often give some indication of the likelihood of fibre release but are not in any way definitive in determining whether a hazard exists or not. That is, even if the most friable product exists in a building, elevated fibre levels will not likely occur unless there is some disturbance by physical contact, vibration or an air stream.

There are four possible approaches to control exposure to airborne asbestos once a friable material is identified in a building. These methods briefly are as follows:

- A) **Removal** - Asbestos material is removed and disposed of by burial and replaced by non-asbestos materials.
- B) **Encapsulation** - Asbestos material is coated with a bridging or penetrating sealant.
- C) **Enclosure** - Asbestos containing materials are separated from the building environment by barriers such as suspended ceilings or cladding materials.
- D) **Deferred Action or Management and Custodial Control** - The Province of Saskatchewan Human Resources, Labor and Employment Branch under the Occupational health and Safety Regulations publish a document outlining “The Management of Asbestos”. In the guide for compliance, an action plan is outlined for management of the asbestos materials identified and in summary is:
 - 1. Identification, which has been accomplished by this report.
 - 2. Development of Written Handling Procedures for maintenance personnel or often arrangements are made for a qualified contractor to conduct the necessary removal or spot maintenance prior to the regular staff conducting maintenance.
 - 3. Asbestos Abatement Awareness and Process Training if the regular maintenance personnel are required to conduct asbestos related activities.
 - 4. Inspection on regular basis is conducted to determine the ongoing condition of the material. Sask. Occupational Health & Safety Regulations require an “annual” inspection of all “friable” asbestos materials by a competent person.

In the event of renovations or maintenance to areas containing asbestos materials, written procedures must be developed to conduct the activity or prior removal if the situation warrants.

6.0 REFERENCES

- .1 Province of Saskatchewan "The Occupational Health and Safety Act and The Occupational Health and Safety Regulations" Office Consolidation, December 1996.
- .2 Province of Saskatchewan Human Resources, Labor, and Employment "The Management of Asbestos" January, 1991.
- .3 USEPA, U.S. Environmental Protection Agency, "Guidance for Controlling Asbestos-Containing Materials in Buildings". Washington, DC: Office of Toxic Substances, USEPA.
- .4 Midwest Centre for Occupational Health & Safety St. Paul's, Minnesota – Asbestos Inspectors & Management Planners
- .5 McCrone Research Institute Course Hayward California " Asbestos Identification"

APPENDIX I

BULK SAMPLE ANALYSIS REPORT

BERSCH & ASSOCIATES LTD.

October 4th, 2016

City of Saskatoon
1101 Avenue P North
Saskatoon, SK
S7L 7K6

ATTENTION: Hazel Fernandez

SUBJECT: Bulk Sample Analysis Report

Please find attached our laboratory's results for the bulk samples collected September 26th, 2016 from W.W. Ashely Park Recreation Unit, Saskatoon, SK. The samples were analyzed in our laboratory for the identification of asbestos. Asbestos **was not** detected within one or more samples.

The results for the samples submitted were obtained by examination in accordance with the current USEPA 600/R-93/116 Method for the analysis of asbestos in building materials using polarized light microscopy and dispersion staining techniques. The detection limit of this method is listed as <1% by volume.

This test report relates only to the material sent for examination and any use or extension of the information by the client of these results is the responsibility of the client.

If any questions arise on the results of the attached information, please contact our office. Thank you for this opportunity of service!

Sincerely,



Brad Berschiminsky
Bersch & Associates Ltd.
B67BLI26F

Bersch & Associates Ltd.

B67BAI26F

Box 3568
Humboldt, Sask. S0K 2A0**BULK SAMPLE ANALYSIS REPORT****PROJECT NO:** B67.16
CLIENT: City of Saskatoon
CONTACT: Hazel Fernandez
LOCATION: W.W. Ashley Rec-Unit

NO.	DATE	SAMPLE INFORMATION	ASBESTOS	%	ANALYST
1	8-Aug-13	105 Storage - Dry Wall Material	No Asbestos Detected		WB
2	8-Aug-13	Exterior of Building - Wall Parging	No Asbestos Detected		WB
3	26-Sep-16	101 Rec Unit -Tar Roofing	No Asbestos Detected		WB

APPENDIX II

ASBESTOS SURVEY DATABASE


Building Use		Sample Data							Risks and Management		
Room	Use	Sample /Rep	Sample Number	Date Sampled	Asbestos Type	% Asbestos	ACM Trade Name	Description	Priority	Recommended Actions	Comments
101	Rec Unit	Sample	3	26-Sep-16	No Asbestos Detected			101 Rec Unit (Attic) -Tar Roofing			No Accessible ACM
102	Rec Unit										No Accessible ACM
103	Men's W/C										No Accessible ACM
104	Women's W/C										No Accessible ACM
105	Storage	Sample	1	8-Aug-13	No Asbestos Detected			105 Storage - Dry Wall Material			No Accessible ACM
Exterior	N/A	Sample	2	8-Aug-13	No Asbestos Detected			Exterior of Building - Wall Parging			No Accessible ACM

APPENDIX III

FLOOR PLAN

NOTE:
THESE DRAWINGS HAVE BEEN PREPARED
BASED ON INFORMATION PROVIDED BY
OTHERS. THE CITY HAS TAKEN STEPS
TO VERIFY THE ACCURACY AND/OR
COMPLETENESS OF THIS INFORMATION
BUT SHALL NOT BE RESPONSIBLE FOR
AND ERRORS OR OMISSIONS THAT
MAY BE INCORPORATED AS A RESULT
OF ERRONEOUS INFORMATION PROVIDED
BY OTHERS THAT WAS NOT ABLE TO BE
VISUALLY CONFIRMED.

- GENERAL NOTES:**
1. ALL DIMENSIONS ARE IN MILLIMETRES
 2. DRAWINGS ARE NOT TO BE SCALED.
 3. ALL DRAWINGS TO BE READ IN CON-
JUNCTION WITH THE SPECIFICATIONS
UNLESS OTHERWISE NOTED.
 4. VERIFY SITE CONDITIONS, DIMENSIONS
AND LOCATION OF ALL UTILITIES PRIOR
TO THE START OF CONSTRUCTION.
 5. REPORT ALL DISCREPANCIES TO THE
CONSULTANT.

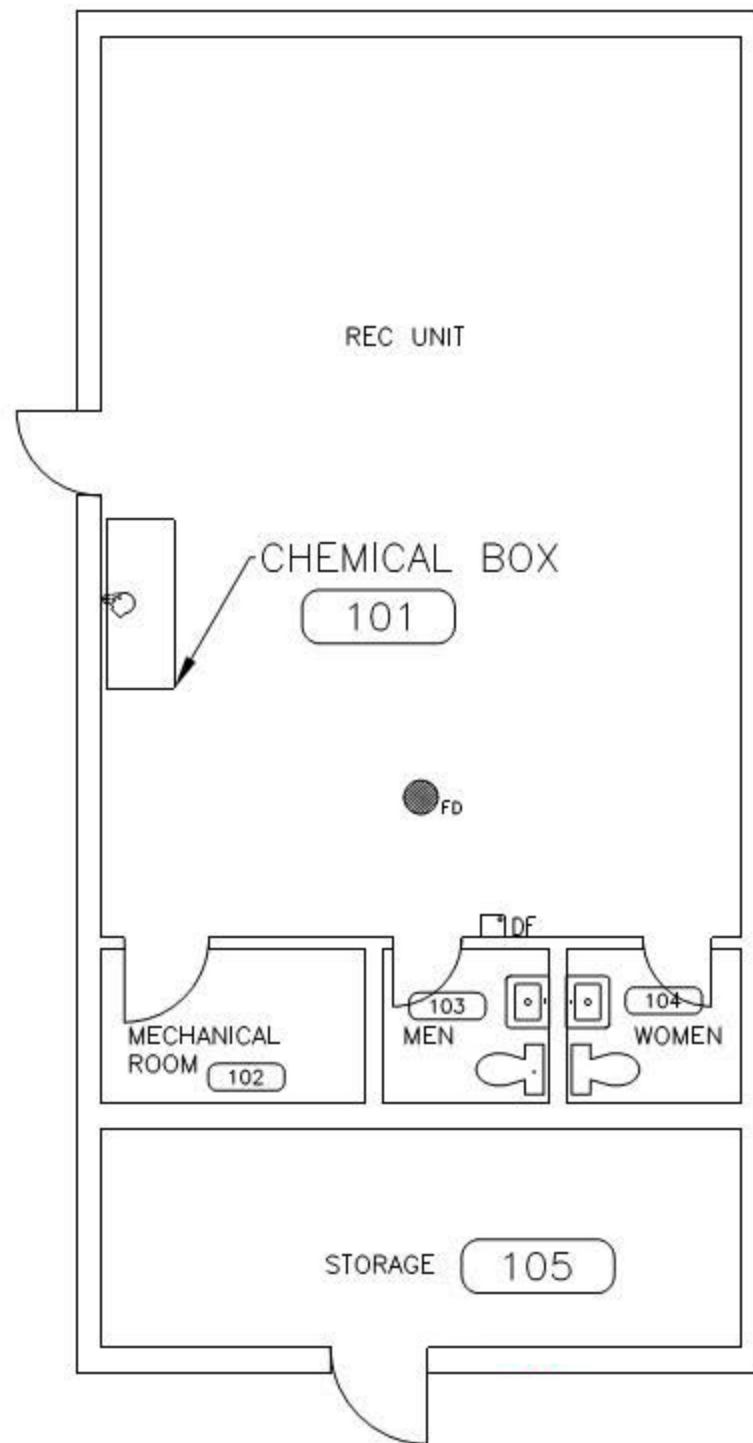

REV	ISSUED FOR	DATE

DESIGNED BY	DRAWN BY	CHECKED BY	APPROVED BY

SCALE	DATE
1:50	10/01/2008

SHEET NAME
Site Plan

PROJECT TITLE
742
W.W. Ashley
Rec Unit

PROJECT NO.	SHEET