


Infill Site Grading Plan Example

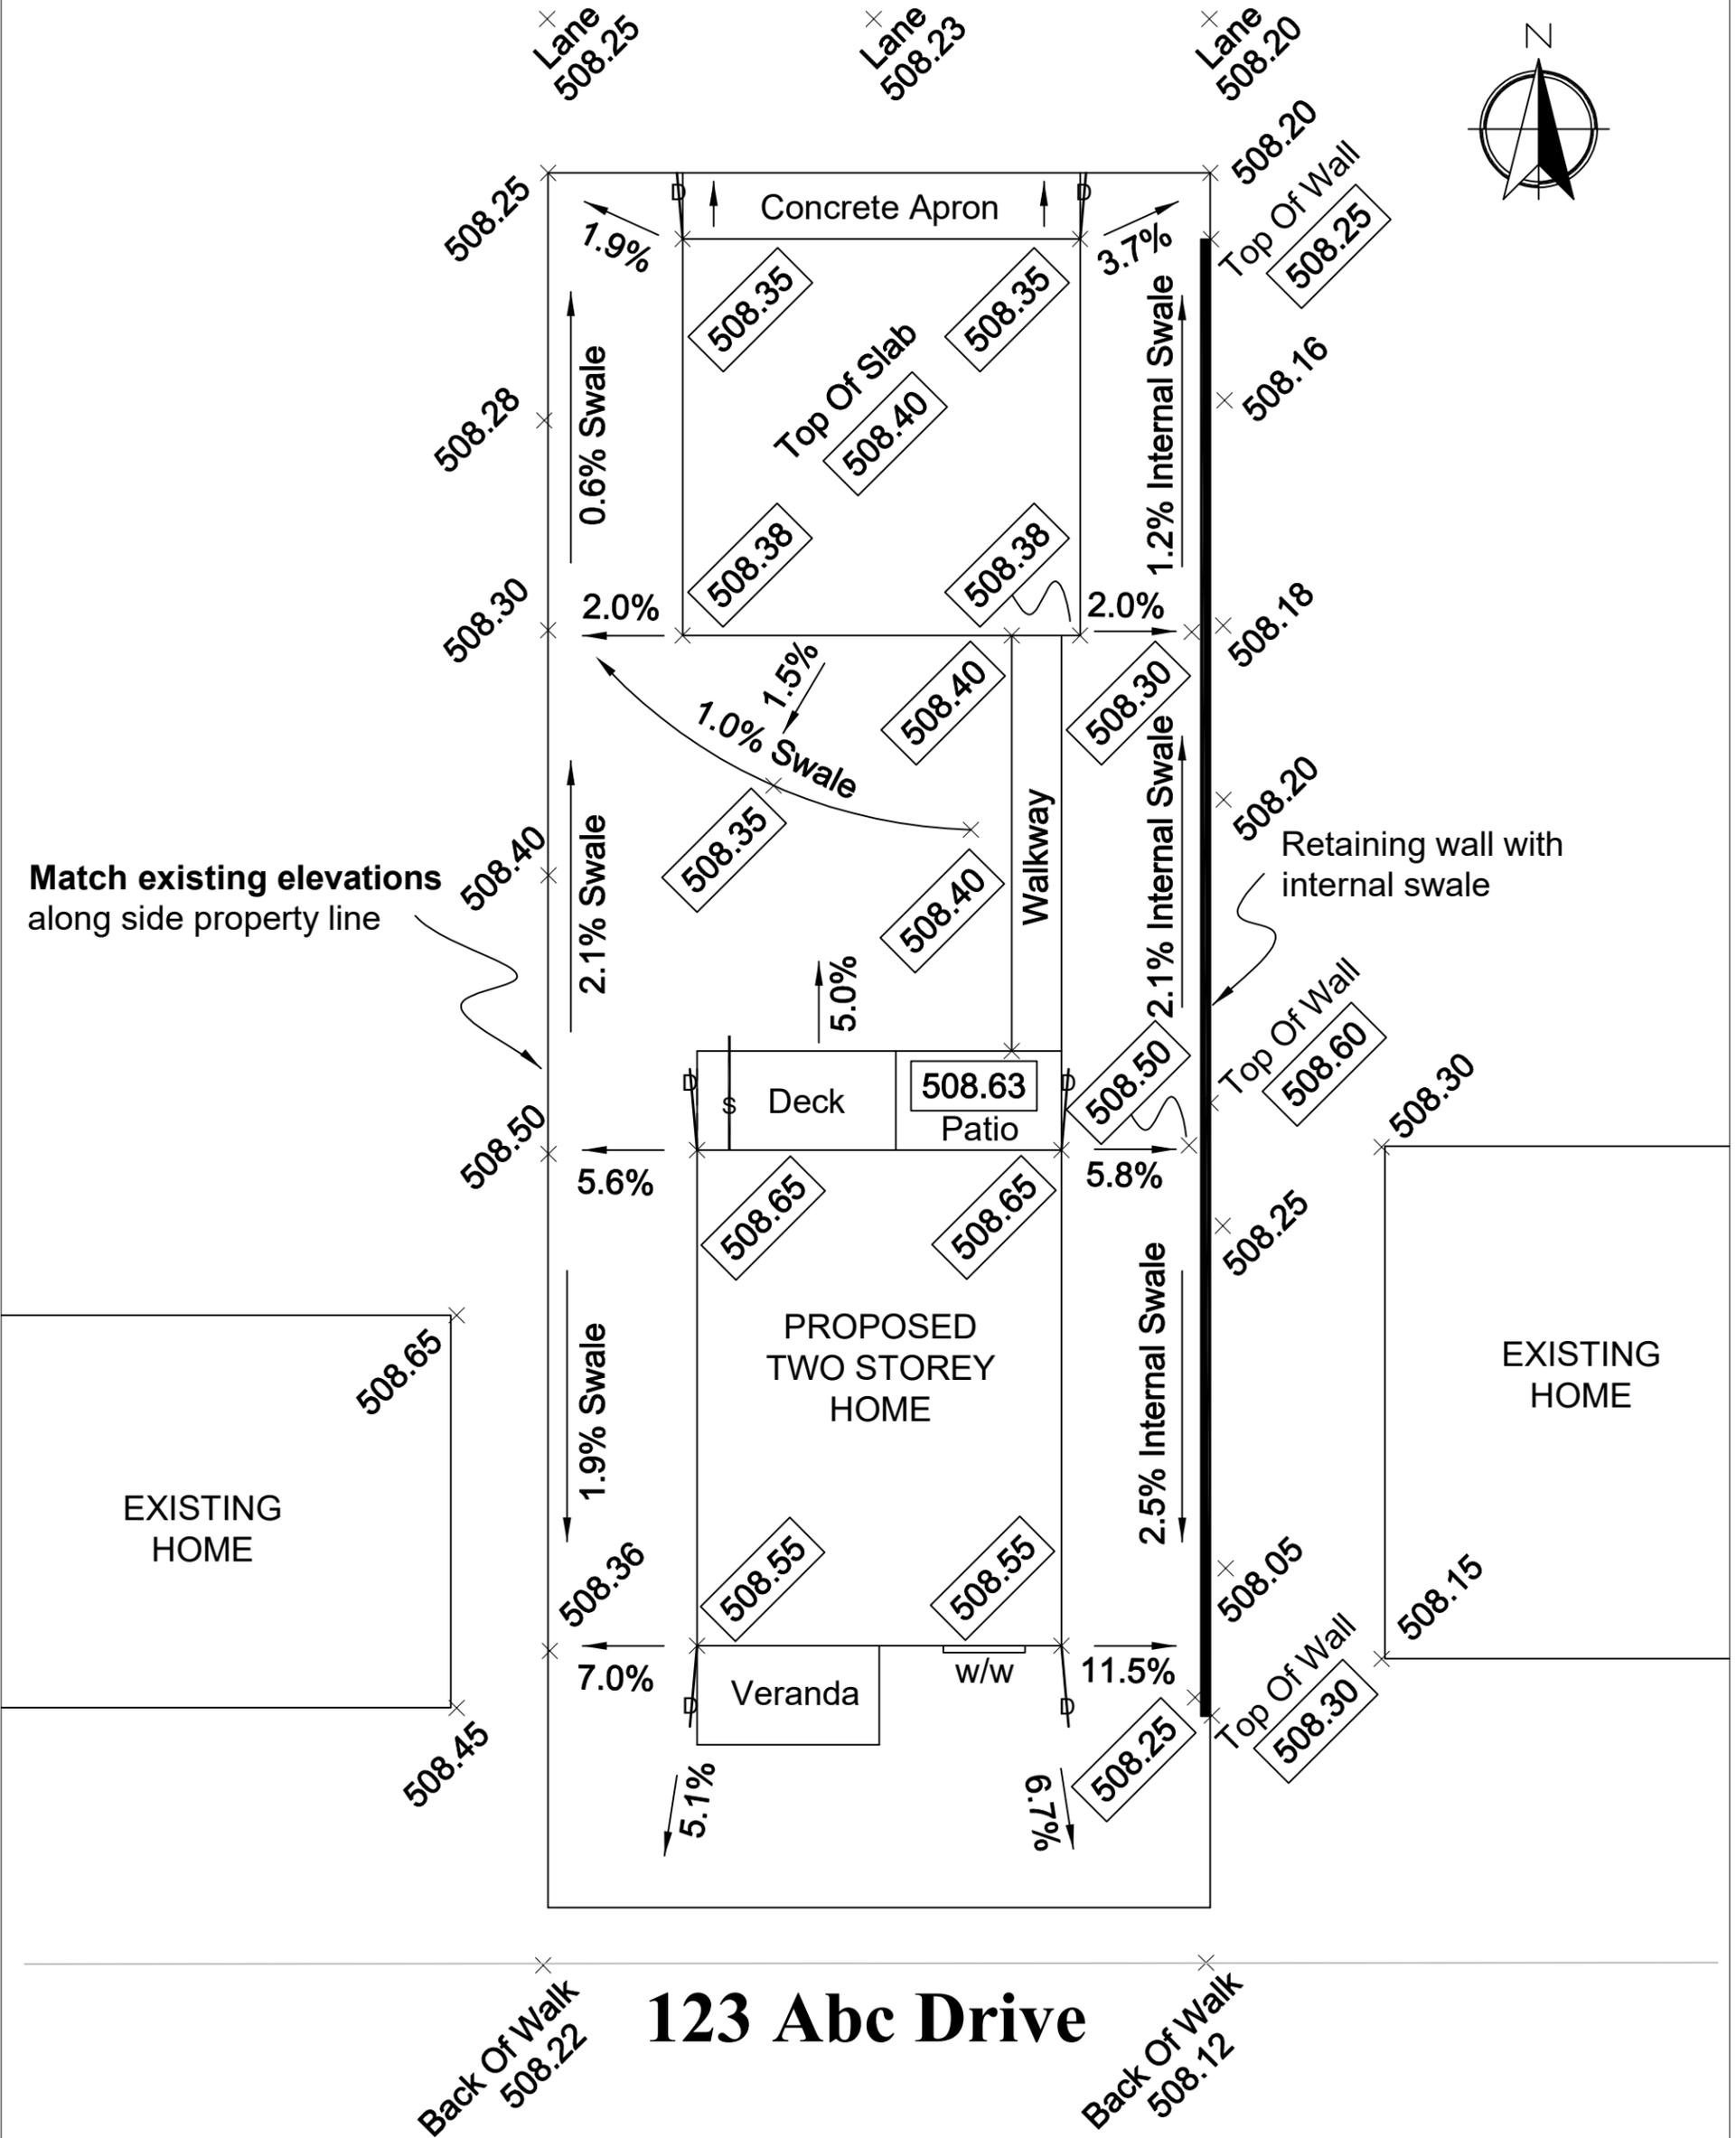

LEGEND

- Existing Elevations Shown XXX.XX
- Proposed Elevations Shown XXX.XX
- Sump Discharge Shown
- Downspouts Shown

NOTES

- Elevations are in geodetic metres above sea level.
- 200mm wide drainage path along both side property lines.
- Downspouts and sump discharge to extend a minimum of 2.0m away from foundation.
- Top of window well (W/W) 50mm above final grade.

REVISIONS			Lot 12 Block 3 Plan 101456789	Address: 123 Abc Drive		Scale = 1:120	Date: September 23, 2021
REV	DATE	DESCRIPTION		Developer Contact Information		BUILDER XYZ	
			Name:				
			Number:				
			Email:				