

LEGEND



Coniferous Tree
Deciduous Tree
Shrub Massing
Mulch
Non Irrigated Turf



GENERAL NOTES:

1. Utilities shall be located and verified on site by the Contractor before construction.
2. Conditions and dimensions shall be verified by the Contractor on site before commencement of work.
3. Written dimensions take precedence over scaled dimensions. In case of discrepancy between listed quantities, symbols and labels on drawing(s), the symbols on drawing(s) shall be taken as correct.
4. Dimensions in metres unless otherwise noted.

[illegible]

DESIGNED BY:	SBL	
DRAWN BY:	BG	
CHECKED BY:	SBL	
SCALE (24 X 36" Sheet):		1:1000
SCALE (11 X 17" Sheet):		1:2000
DATE:	2016.02.18	

DATE:
APPROVAL

LANDSCAPE DEVELOPMENT COORDINATOR

SHEET NAME

	PROJECT TITLE
--	---------------



Mackay Park

FILE NAME: Mackay Park Rendering.dwg



FILE NAME:	
PROJECT:	CONTRACT:
SHEET	

SHEET

L-201

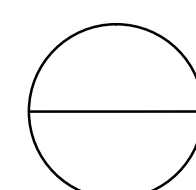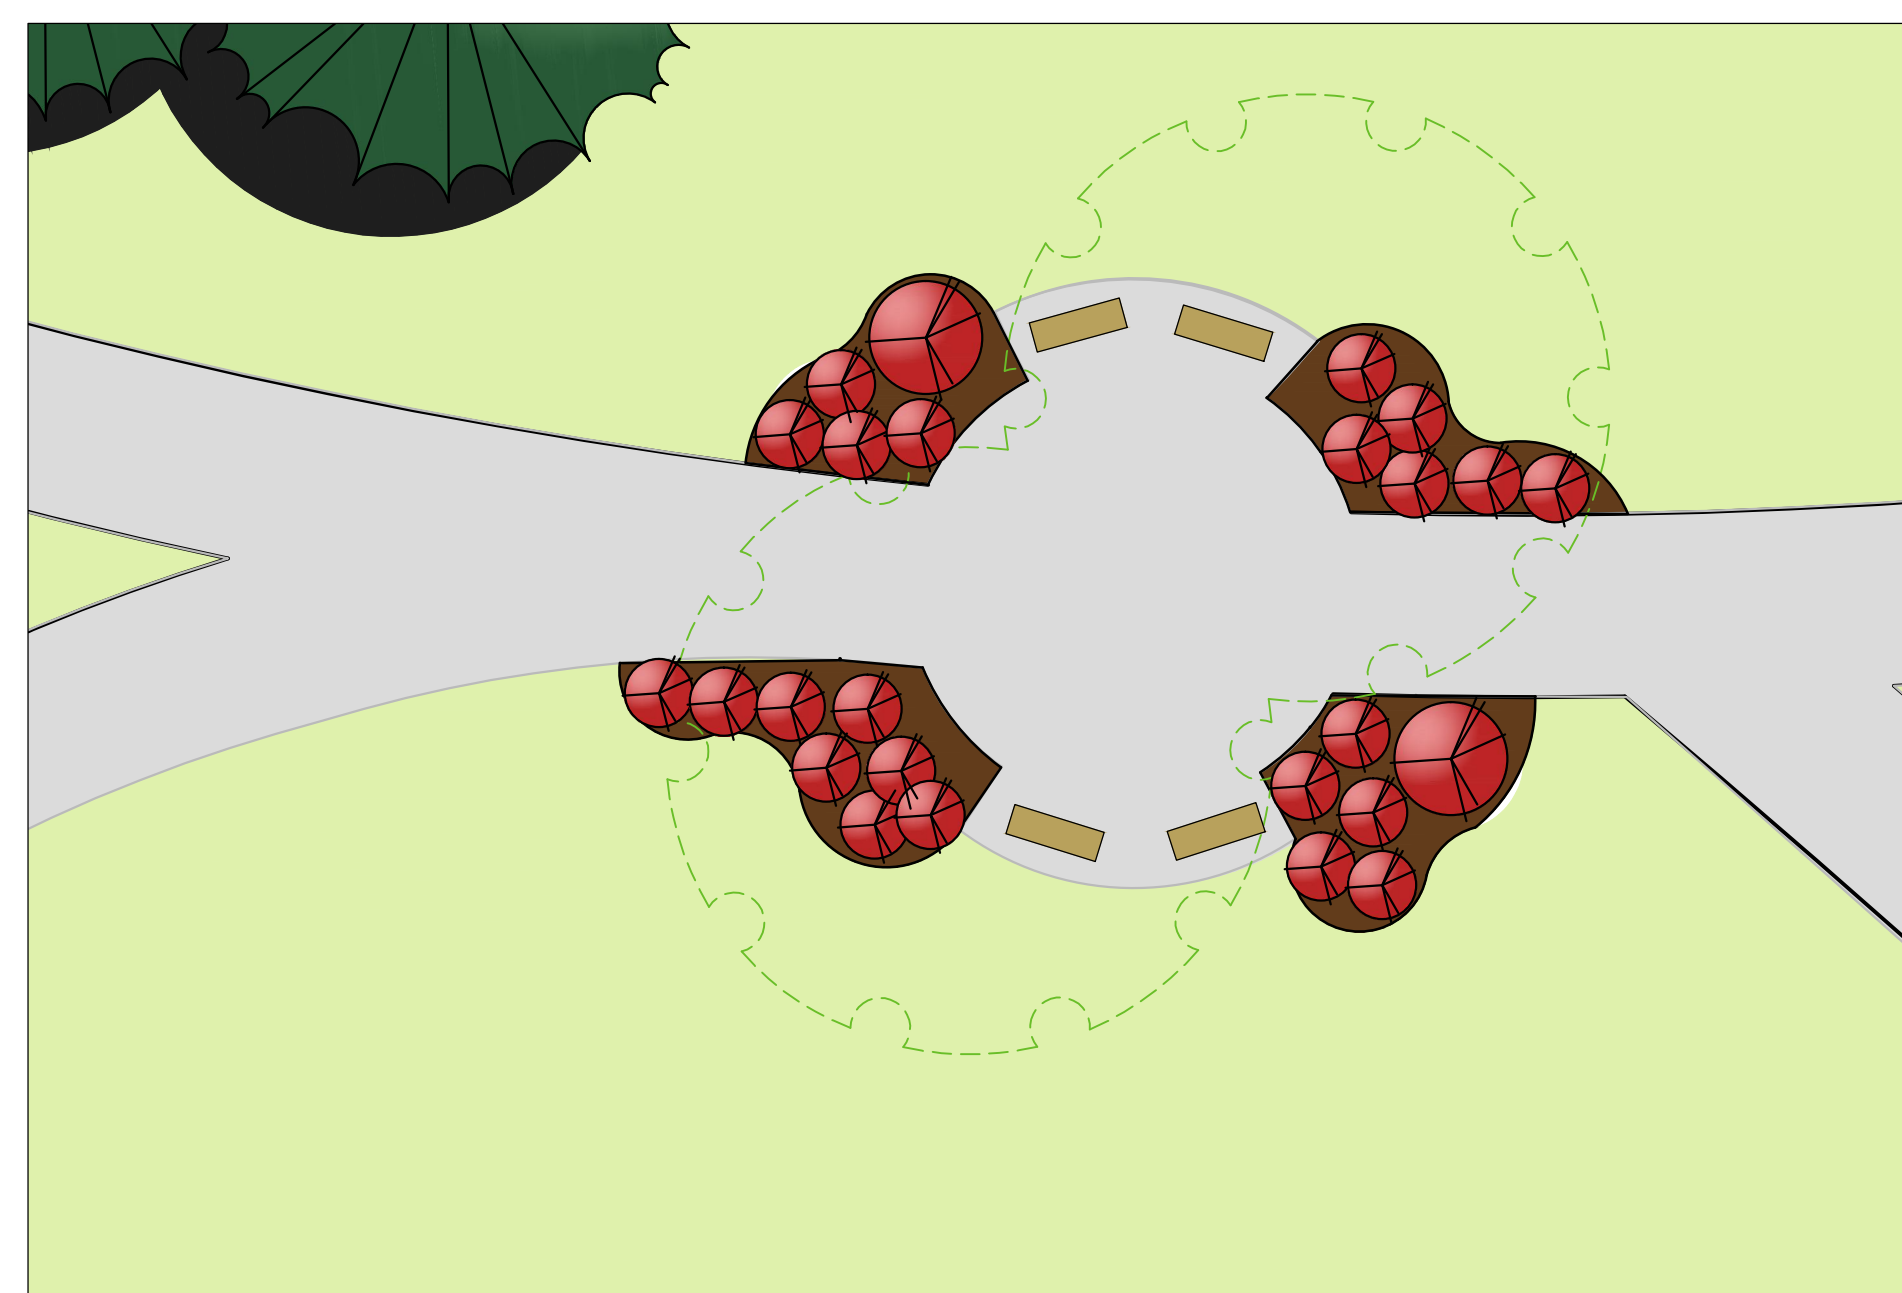

PLAZA

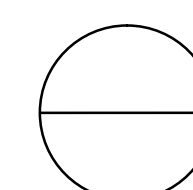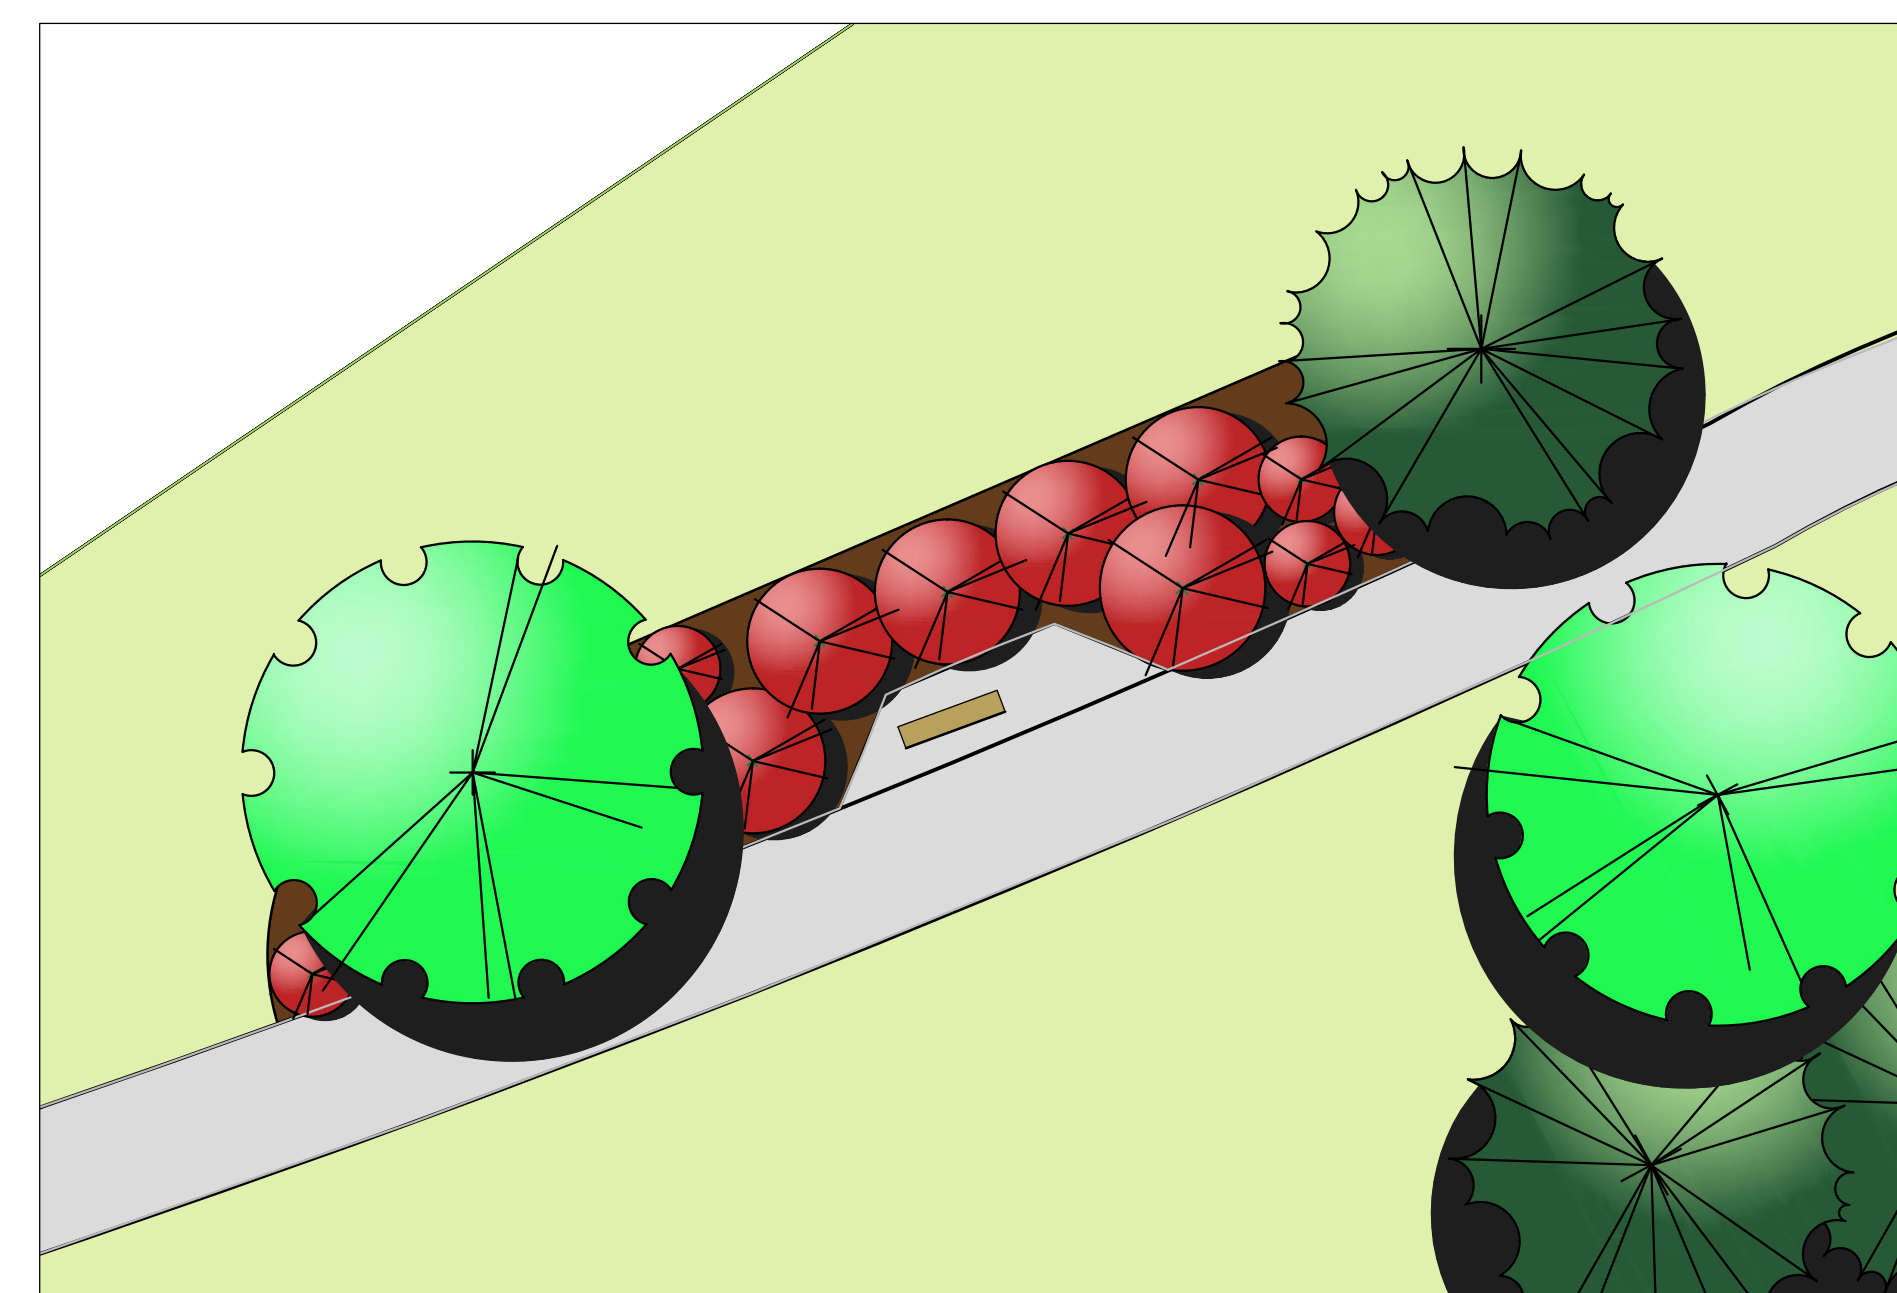

SEATING NODE