

Zoning Map of Buena Vista



Note: The information contained on this map is for reference only and is not to be used for legal purpose


- Zoning
- ISC Blocks
- ISC Lots
- ISC Plan Boundary

Bylaw 9990

Scale 1:4500

027-0

9/15/2025

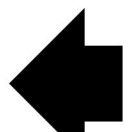

Address Map of Buena Vista





Note: The information contained on this map is for reference only and not to be used for legal purpose

- Zoning Designation
- ISC Lots
- ISC Blocks

Scale 1: 3500

027-1
9/15/2025

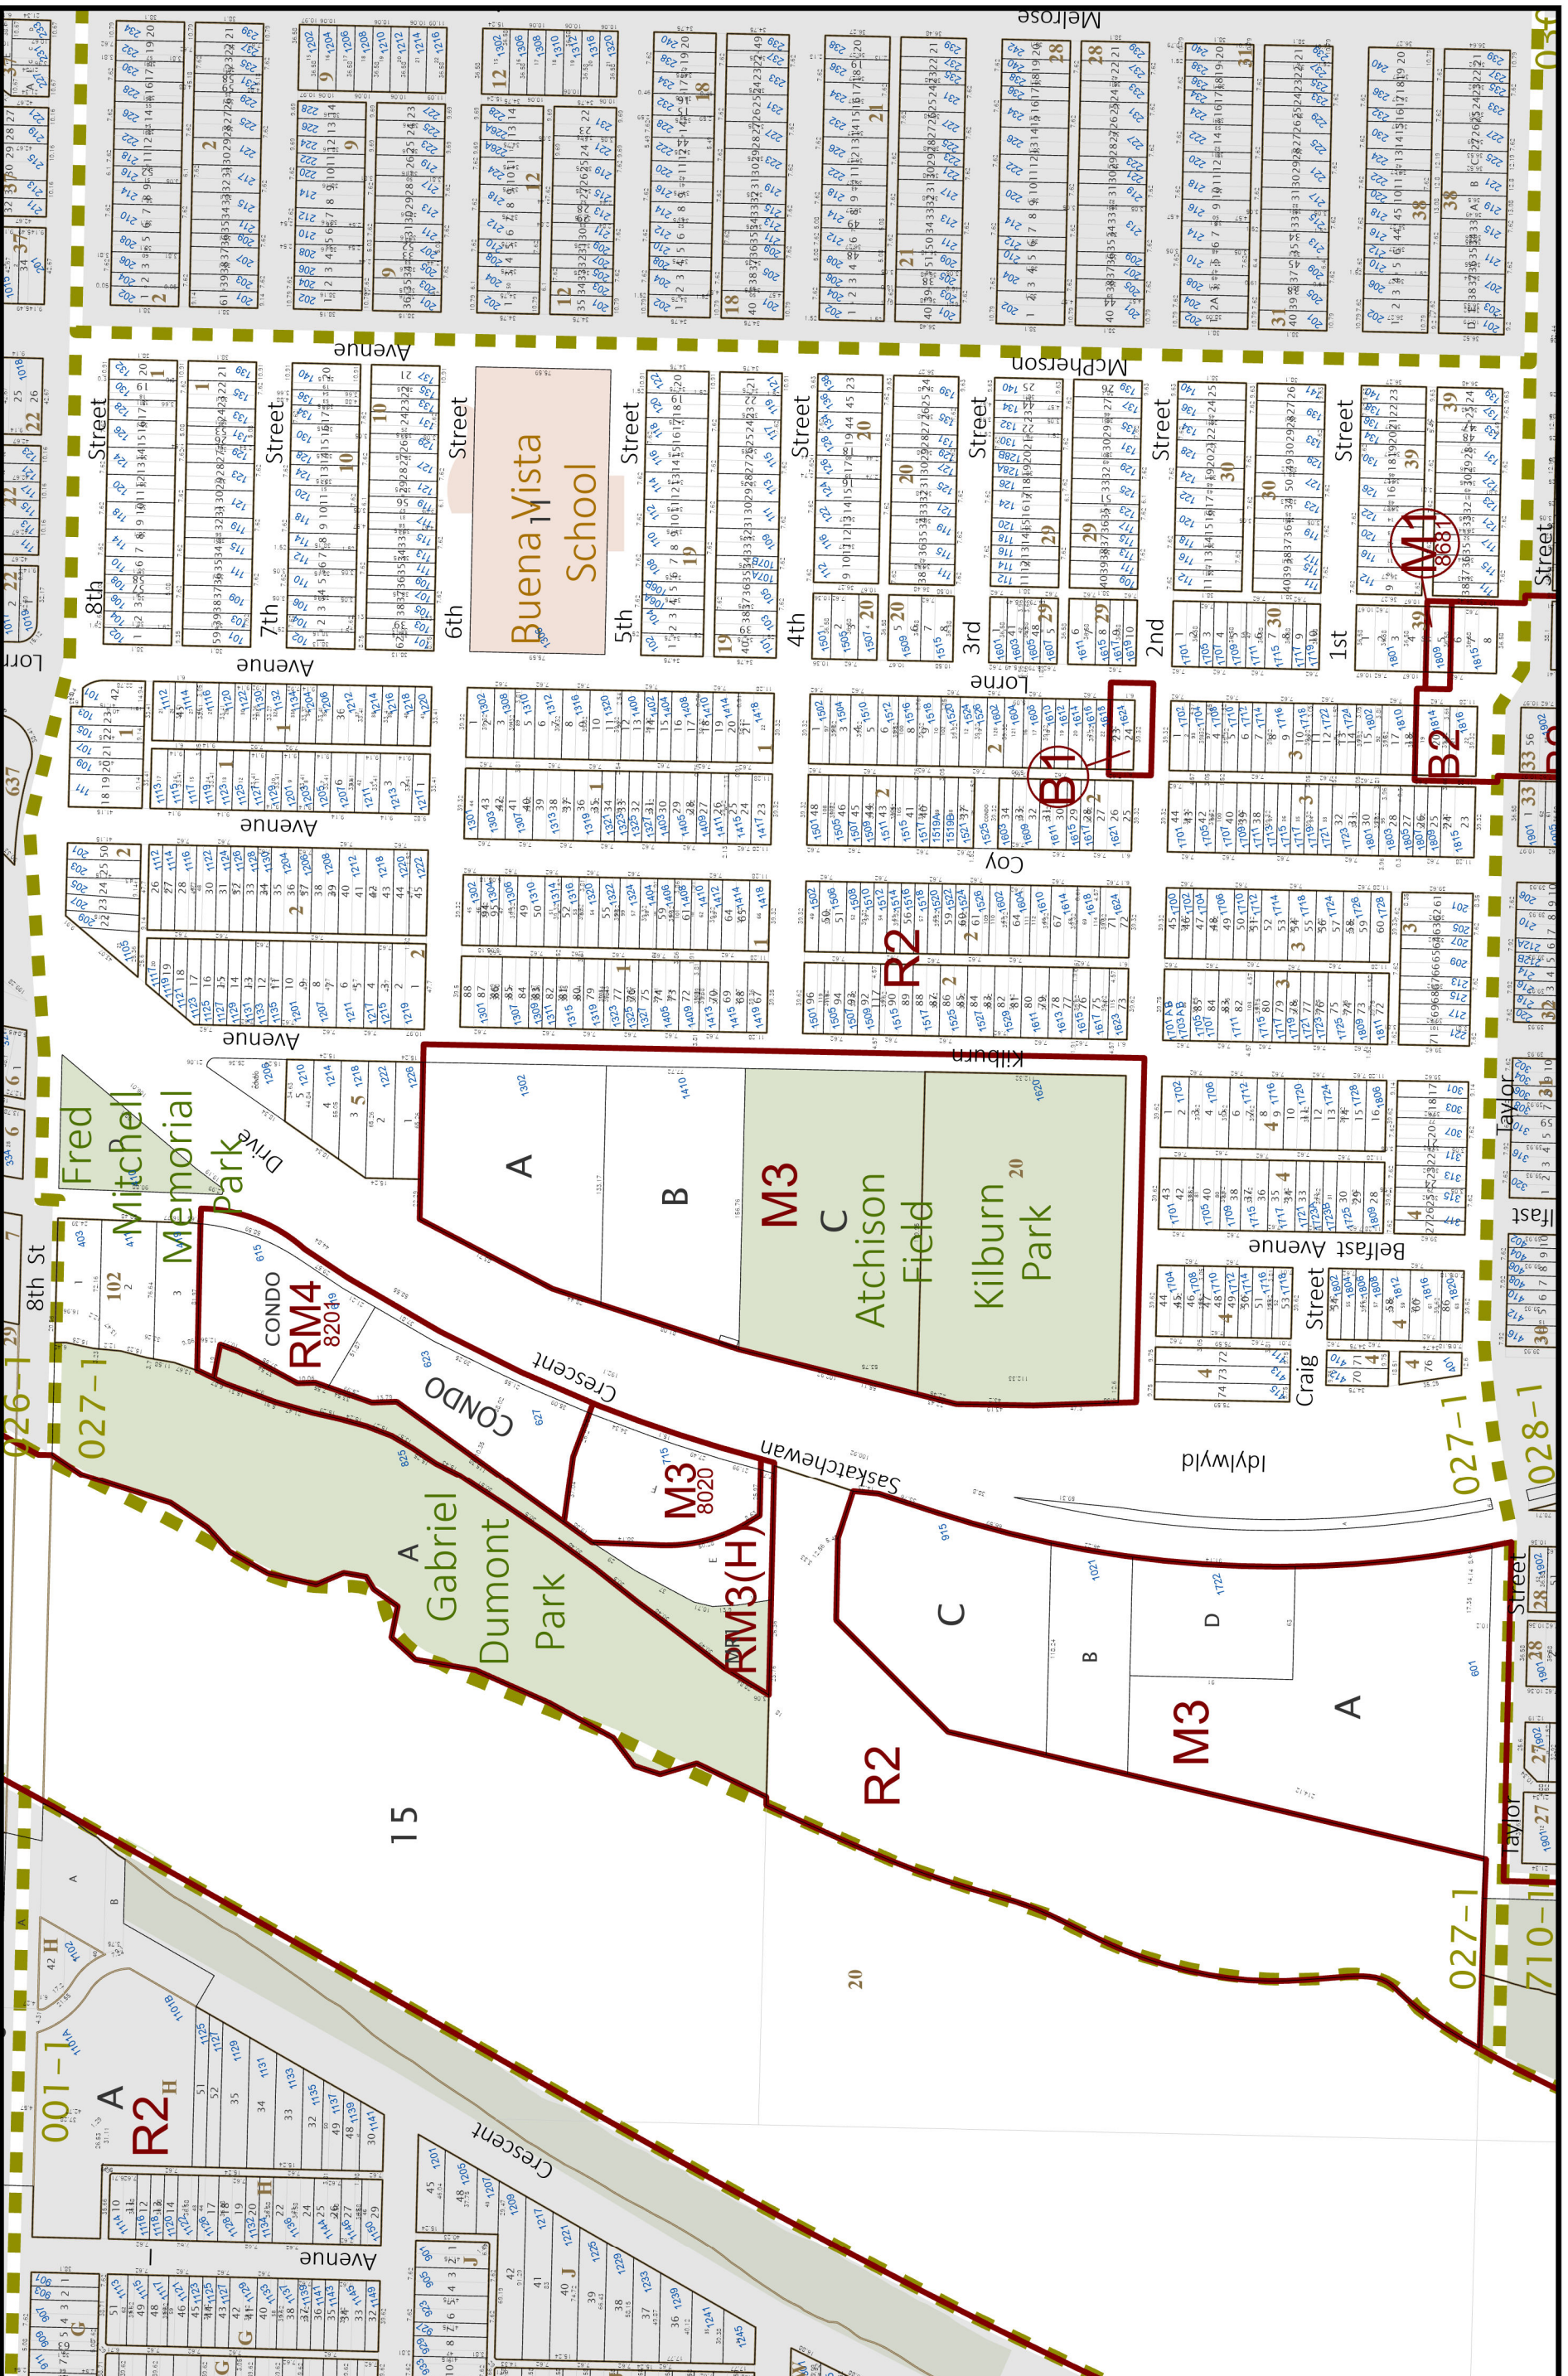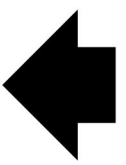

Buena Vista School

Fred Mitchell Memorial Park

Atchison Field

Kilburn Park

Gabriel Dumont Park

CONDO RM4 82048

CONDO M3 8020

CONDO RM3(H) 8020

CONDO RM3 8020

B1

M1

B2

R2

M3

M3

R2

15

20

027-1

028-1

001-1

027-1

027-1

027-1

027-1

027-1

027-1

027-1

027-1

027-1

027-1

027-1

027-1

027-1

027-1

027-1

027-1

027-1

027-1

027-1

027-1

027-1

026-1

026-1

026-1

026-1

026-1

026-1

026-1

026-1

026-1

026-1

026-1

026-1

026-1

026-1

026-1

026-1

026-1

026-1

026-1

026-1

026-1

026-1

025-1

025-1

025-1

025-1

025-1

025-1

025-1

025-1

025-1

025-1

025-1

025-1

025-1

025-1

025-1

025-1

025-1

025-1

025-1

025-1

025-1

025-1

024-1

024-1

024-1

024-1

024-1

024-1

024-1

024-1

024-1

024-1

024-1

024-1

024-1

024-1

024-1

024-1

024-1

024-1

