


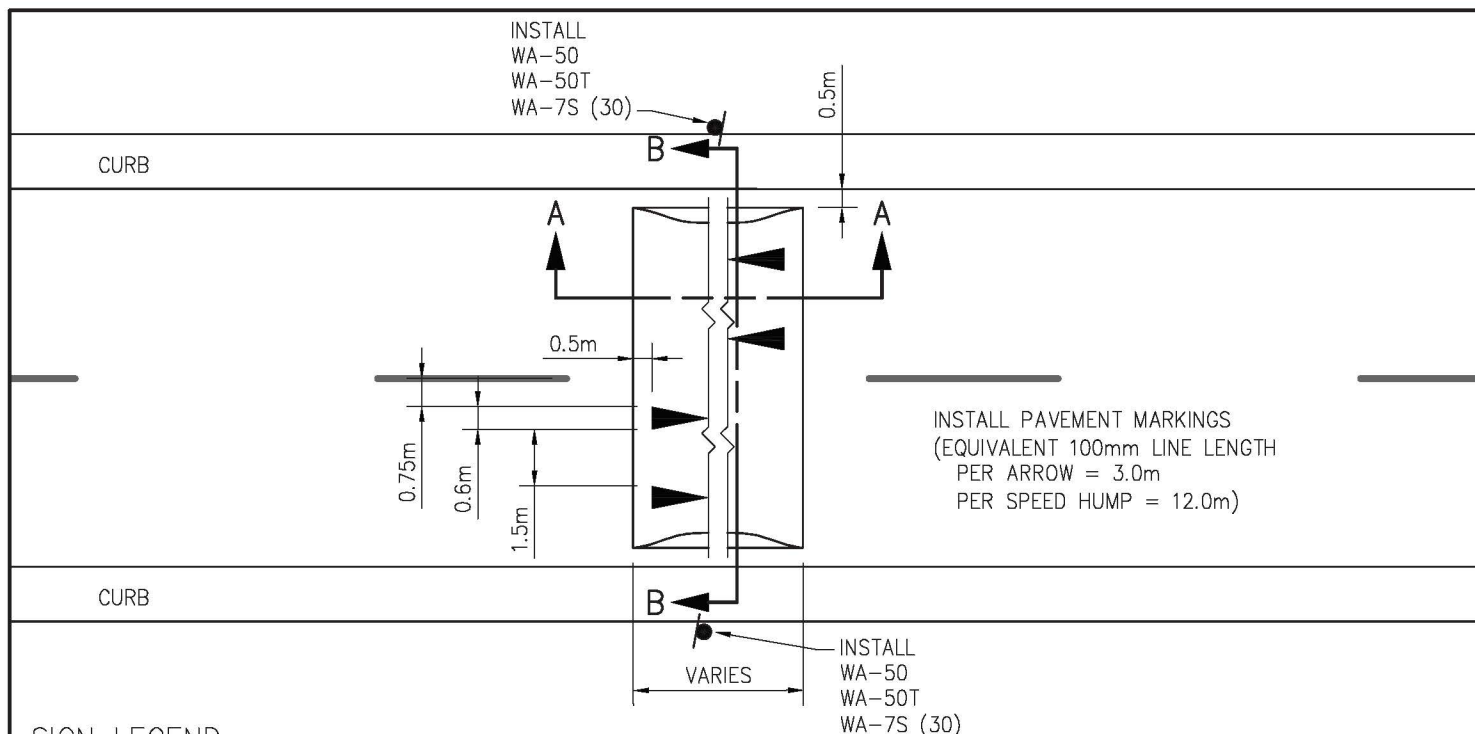


SIGN LEGEND


WA-50 NEIGHBOURHOOD SPEED HUMP
WA-50T SPEED HUMP (TAB)
WA-7S ADVISORY SPEED (TAB) km/h

PLAN OF SPEED HUMP

SCALE - 1:200

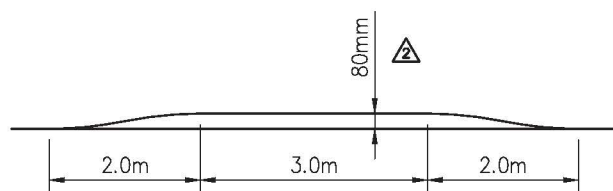


COLLECTOR STREET PROFILE

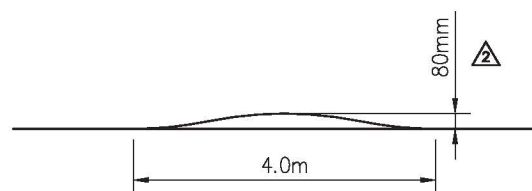

LOCAL STREET PROFILE

SECTION A-A

SCALE: HOR. 1:100 VER. 1:50

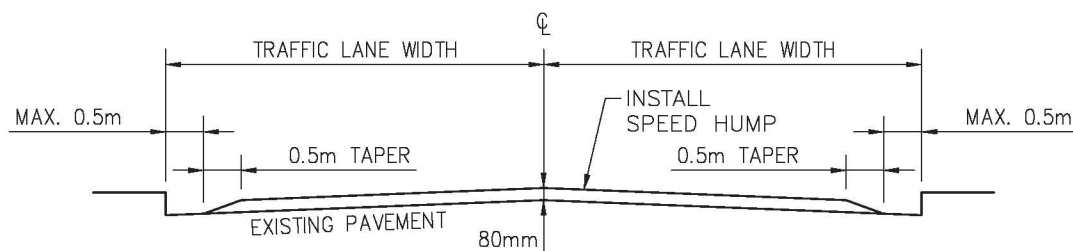

SECTION B-B

ROAD CROSS SECTION

SCALE: HOR. 1:100 VER. 1:50

PLAN DESCRIPTION/REVISION			DATE	BY	APPROVALS	
1	ORIGINAL STANDARD DRAWING - REPLACES 102-0008-002		2020-FEB-28	PRZ	<i>Chelsea Lanning</i> Chelsea Lanning (Apr 23, 2020)	<i>Matt Jurkiewicz</i> Matt Jurkiewicz
					SIGNATURE	SIGNATURE
					Chelsea Lanning	NAME
					Apr 23, 2020	Apr 30, 2020
					DATE SIGNED	DATE SIGNED
					SCALES:	PLAN NO.
					HOR. AS NOTED	102-0002-078r001
					VERT.	



TRAFFIC CALMING
SPEED HUMP DETAILS