




TOP VIEW

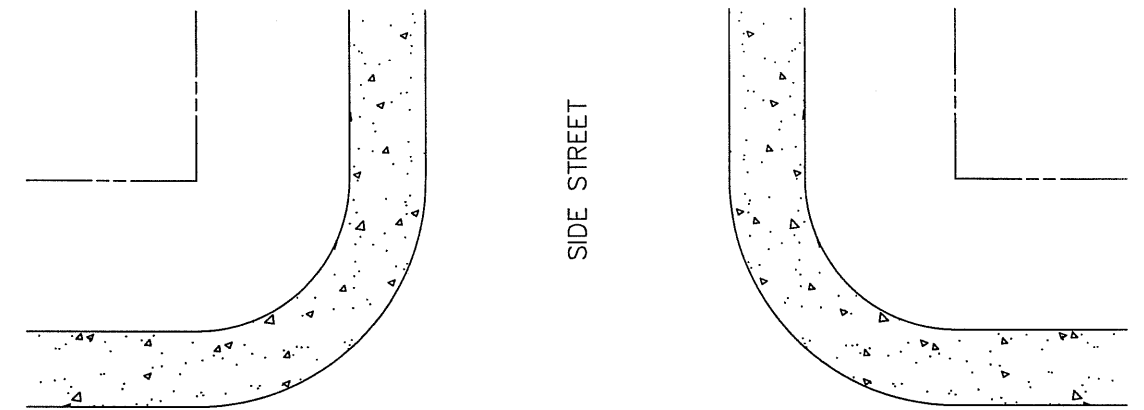

PLAN VIEW

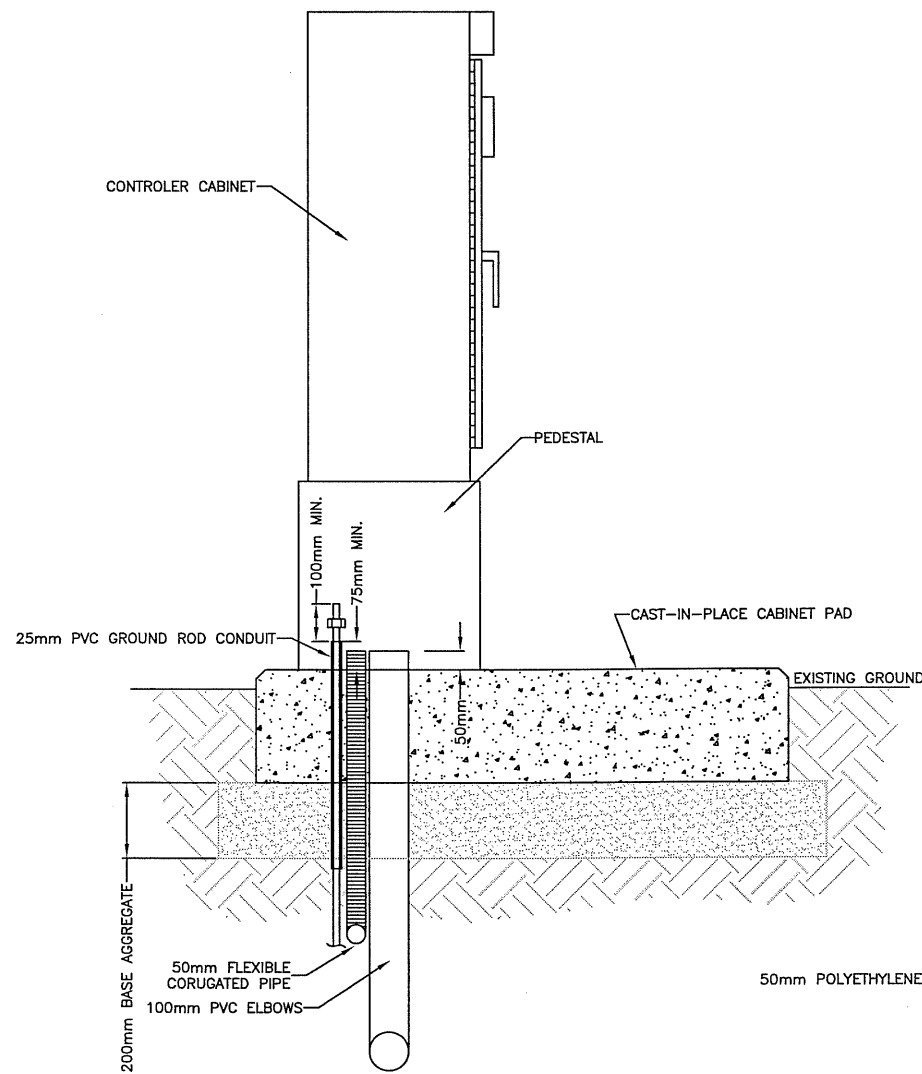

SIDE VIEW

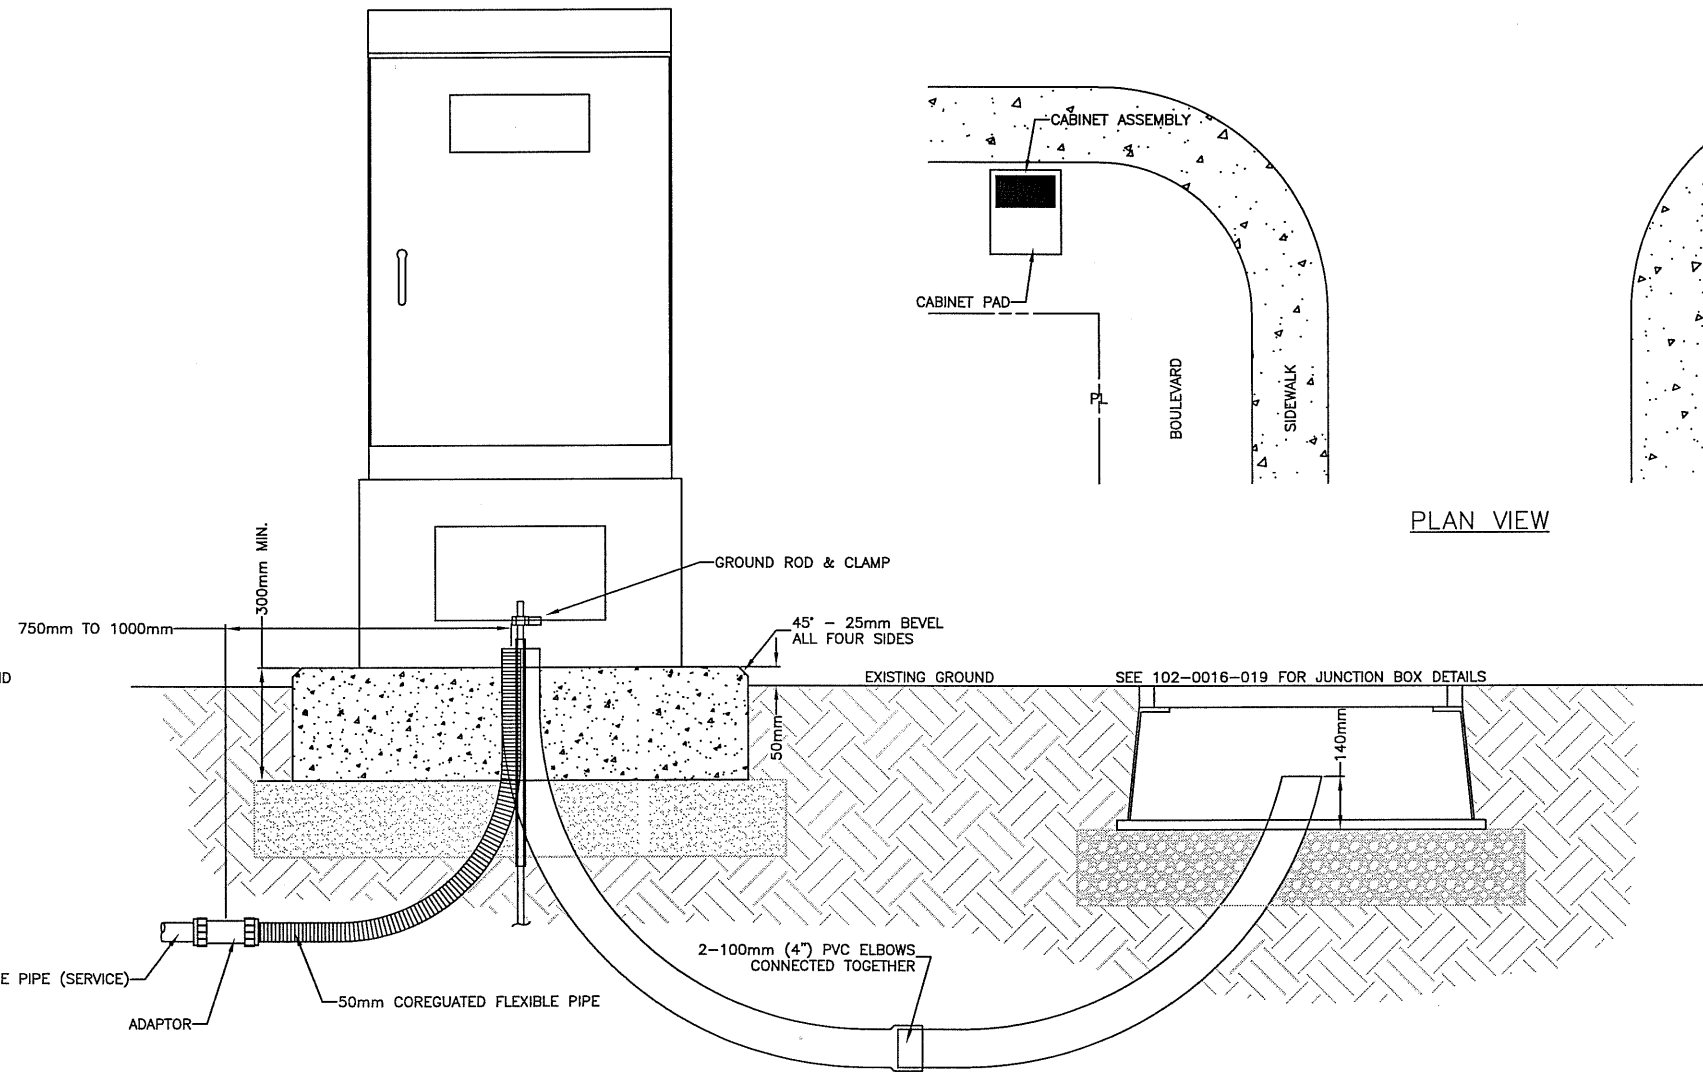

FRONT VIEW

11			
10			
9			
8			
7			
6			
5			
4			
3	RELOCATED GROUND ROD	2011-JUN-21	BAJ
2	REVISED NOTES	2011-FEB-28	BAJ
1	NEW SPEC DRAWING	2010-FEB-04	BAJ
	PLAN DESCRIPTION/REVISION	DATE	BY

CONSTRUCTION & DESIGN	TRANSPORTATION	PUBLIC WORKS
ENGINEER	<i>Chiglabachin</i> ENGINEER	ENGINEER
DATE	DATE June 27/11	DATE
DRAWN BY: BAJ	DATE: 2010-FEB-04	CHECKED BY: _____ DATE: _____



TRAFFIC SIGNALS SPECIFICATION  
CAST-IN-PLACE CABINET BASE  
IN NATURAL GROUND INSTALLATION DETAILS  
SPECIFICATION 12600-9.1

GENERAL MANAGER <i>M. H. A.</i>	
SCALES: HORIZ. NTS	DATE: JUN 27/11
SHEET NO. 1 OF 1	PLAN NO. 102-0016-033r003