


DRY POND



WET POND

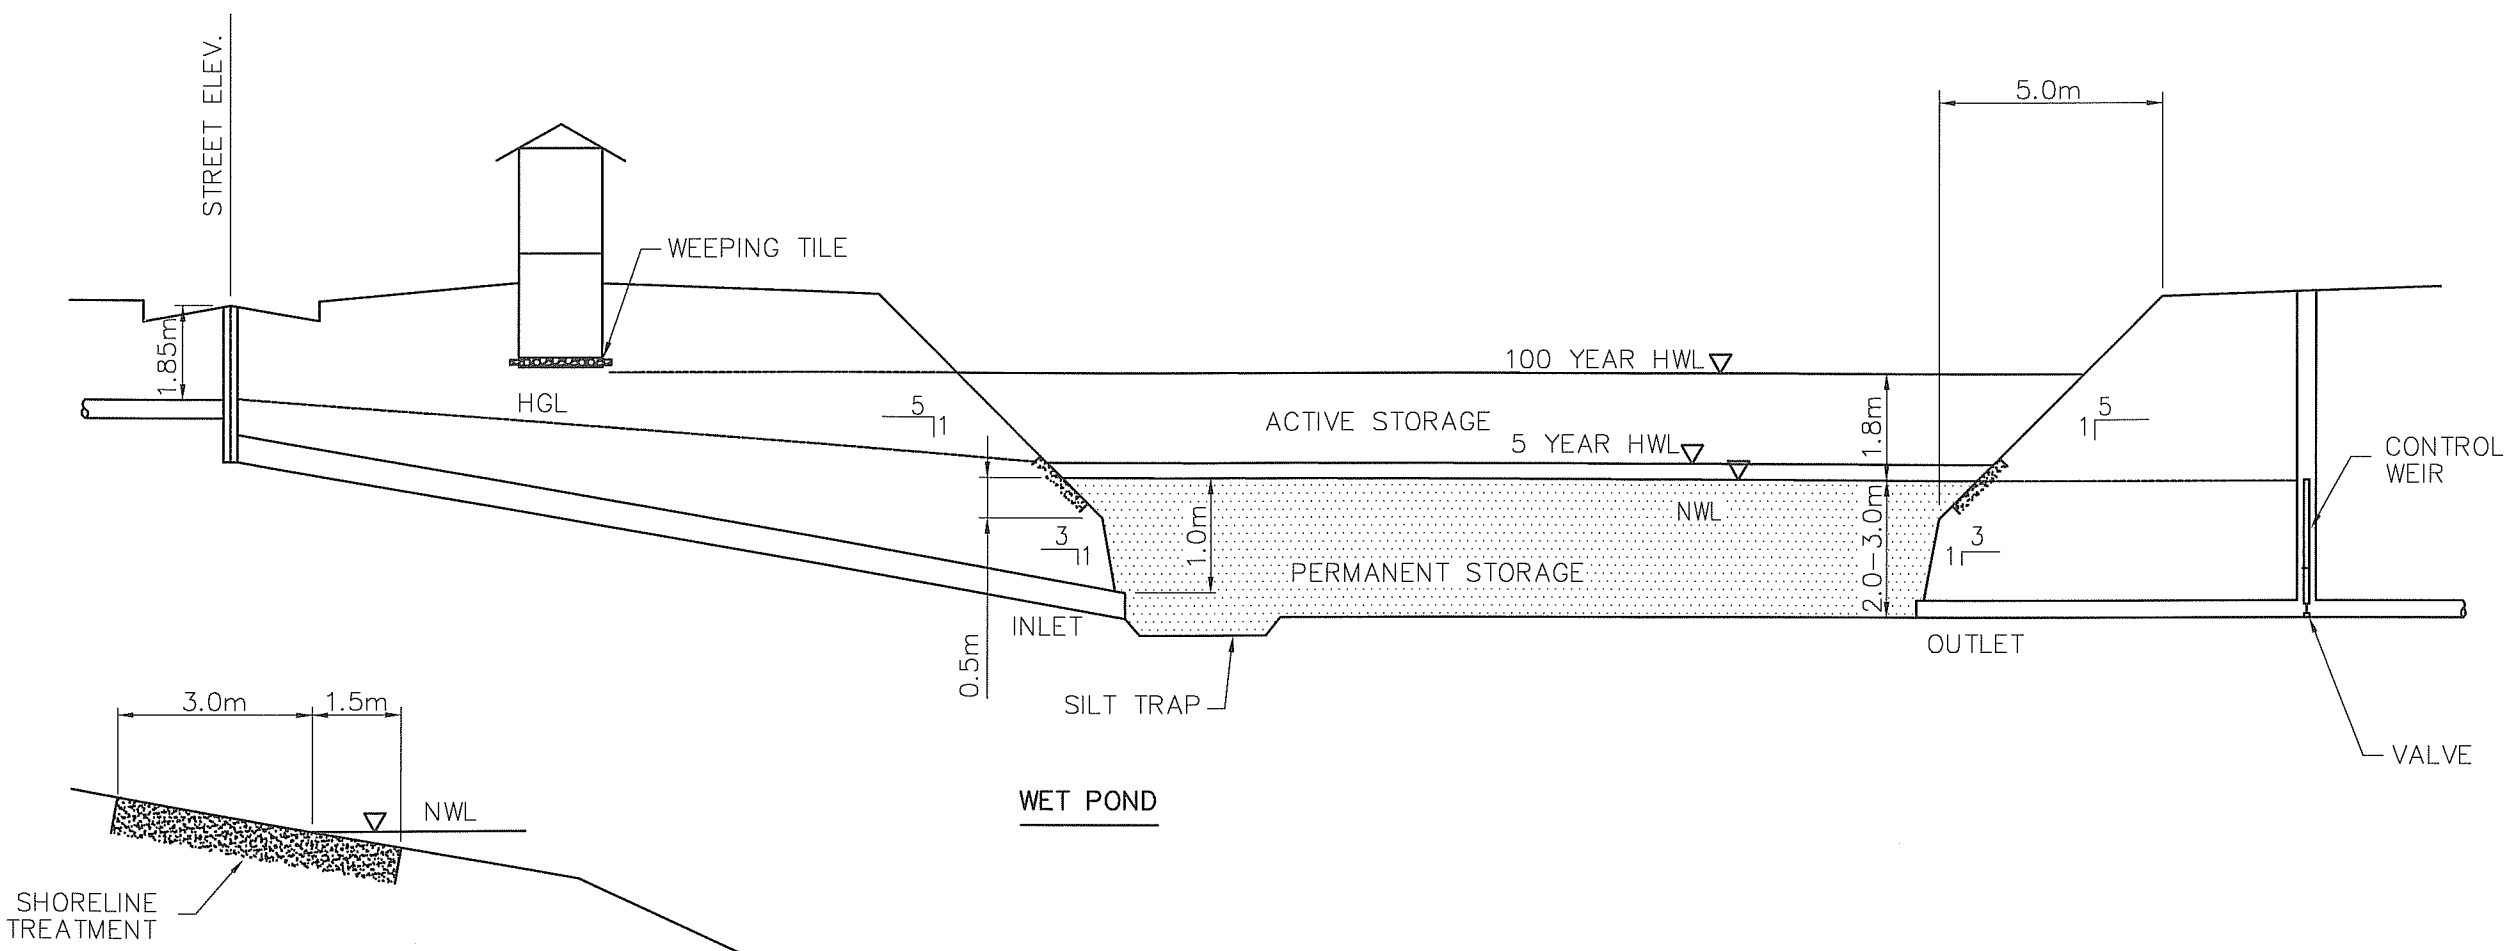

11			
10			
9			
8			
7			
6			
5			
4			
3			
2			
1			
PLAN DESCRIPTION/REVISION	DATE	BY	

CONSTRUCTION & DESIGN ENGINEER 12/07/12 DATE	TRANSPORTATION ENGINEER ENGINEER DATE	PUBLIC WORKS ENGINEER DATE
DRAWN BY C.P.	DATE 2012-APRIL-21	CHECKED BY _____ DATE _____



STORMWATER STORAGE BASIN
TYPICAL CROSS SECTIONS

GENERAL MANAGER

 SCALES:
 HOR: 1:150
 VERT: _____
 SHEET NO. _____ PLAN NO. 102-0018-010r001
 DATE APR 12/12