


PERMANENT CHANGES TO PLUMBING REQUIRES A PLUMBING PERMIT

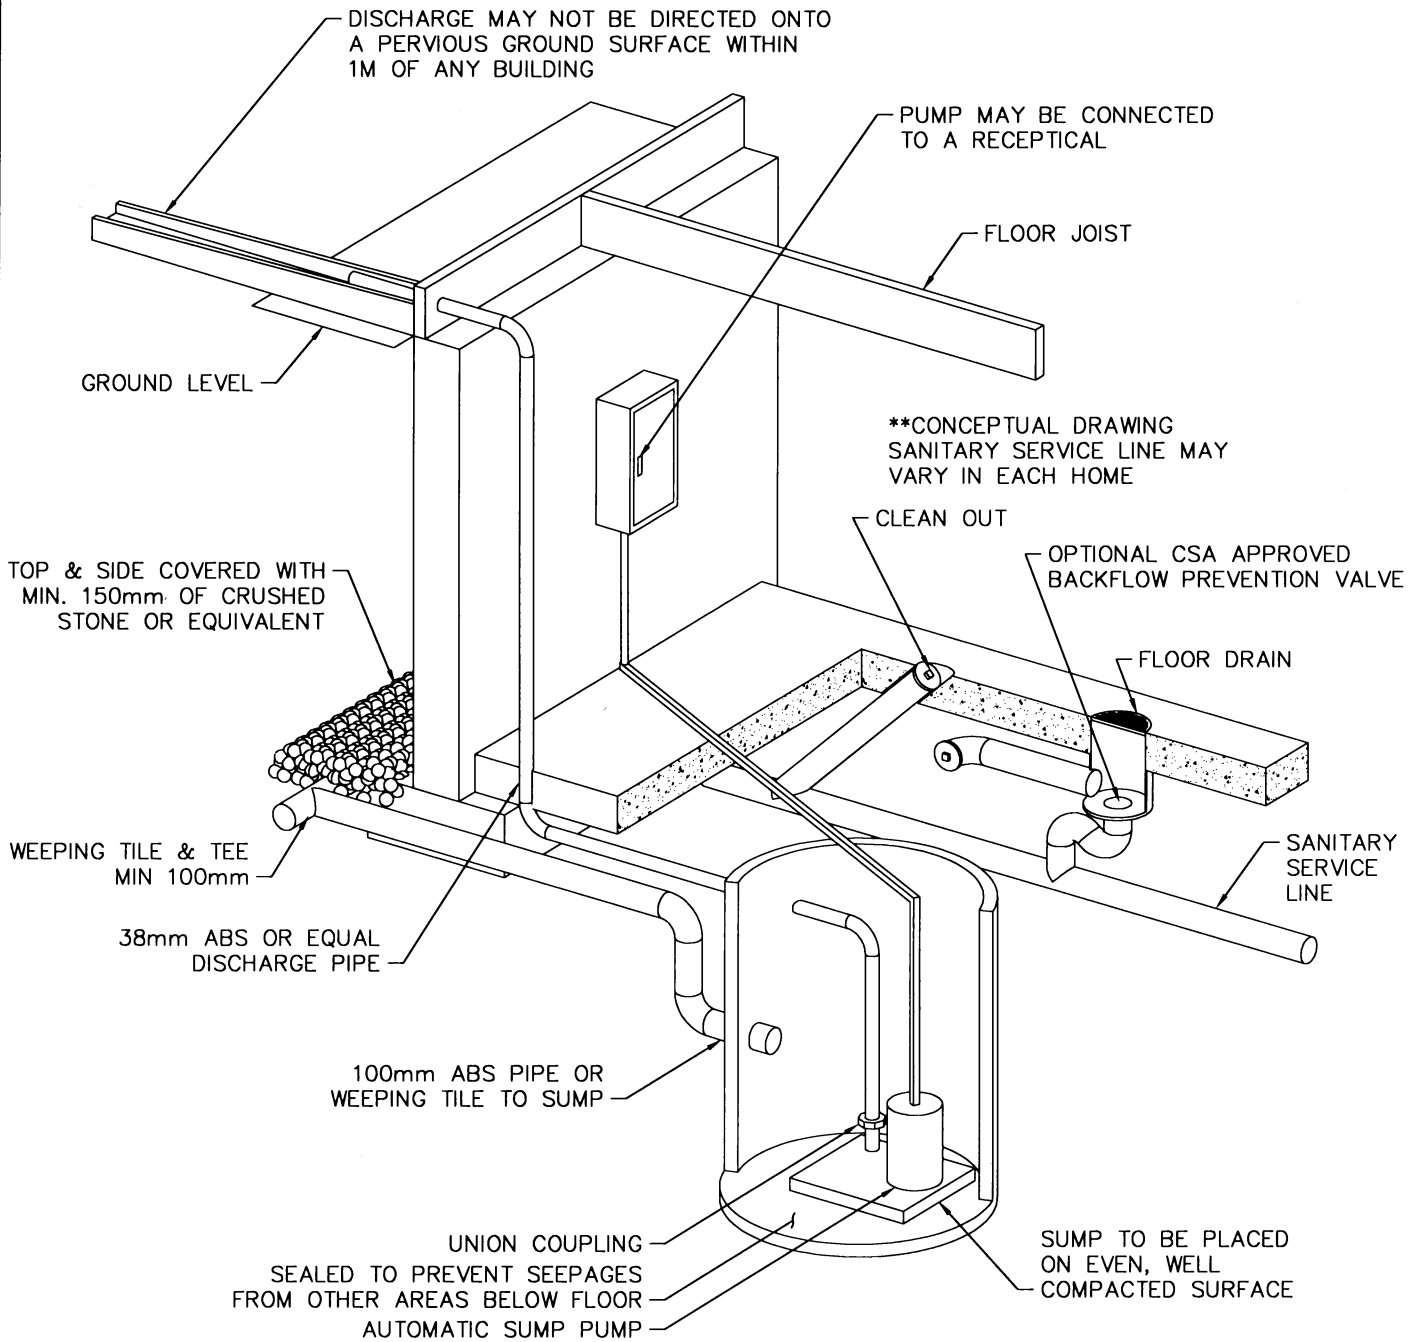


CODE REFERENCE ON SUMP:
 NATIONAL BUILDING CODE SECTION 9.14.2
 FOUNDATION DRAINAGE
 9.14.5.2 SUMP PITS

SUMP PIT MAY BE CONSTRUCTED OF:
 A) CONCRETE
 B) CORROSION RESISTANT STEEL
 C) PLASTIC


WHERE A SUMP PIT IS PROVIDED IT SHALL BE:
 A) NOT LESS THAN 750mm DEEP.
 B) NOT LESS THAN 0.25sq.m IN AREA, AND
 C) PROVIDED WITH A COVER.

REVISIONS	
1	
2	
3	
DRAWN BY <u>C. CARTER</u>	
DATE <u>05/05/03</u>	
CHECKED BY _____	
DATE _____	



**City of
Saskatoon**
Infrastructure Services Department

SUMP PUMP RETROFIT #1

APPROVED	
	P. ENG.
GENERAL MANAGER	
ENGINEER _____	
ENGINEER _____	
SCALES : HOR. NTS _____	
PLAN NO. 102-0025-003r001	