


ROUNDBOUD AHEAD SIGN  
WA-39



25  
km/h

ADVISORY SPEED TAB SIGN  
WA-75

MINIMUM SIGHT DISTANCES AS SHOWN FROM YIELD LINE TO PEDESTRIAN CROSSINGS.

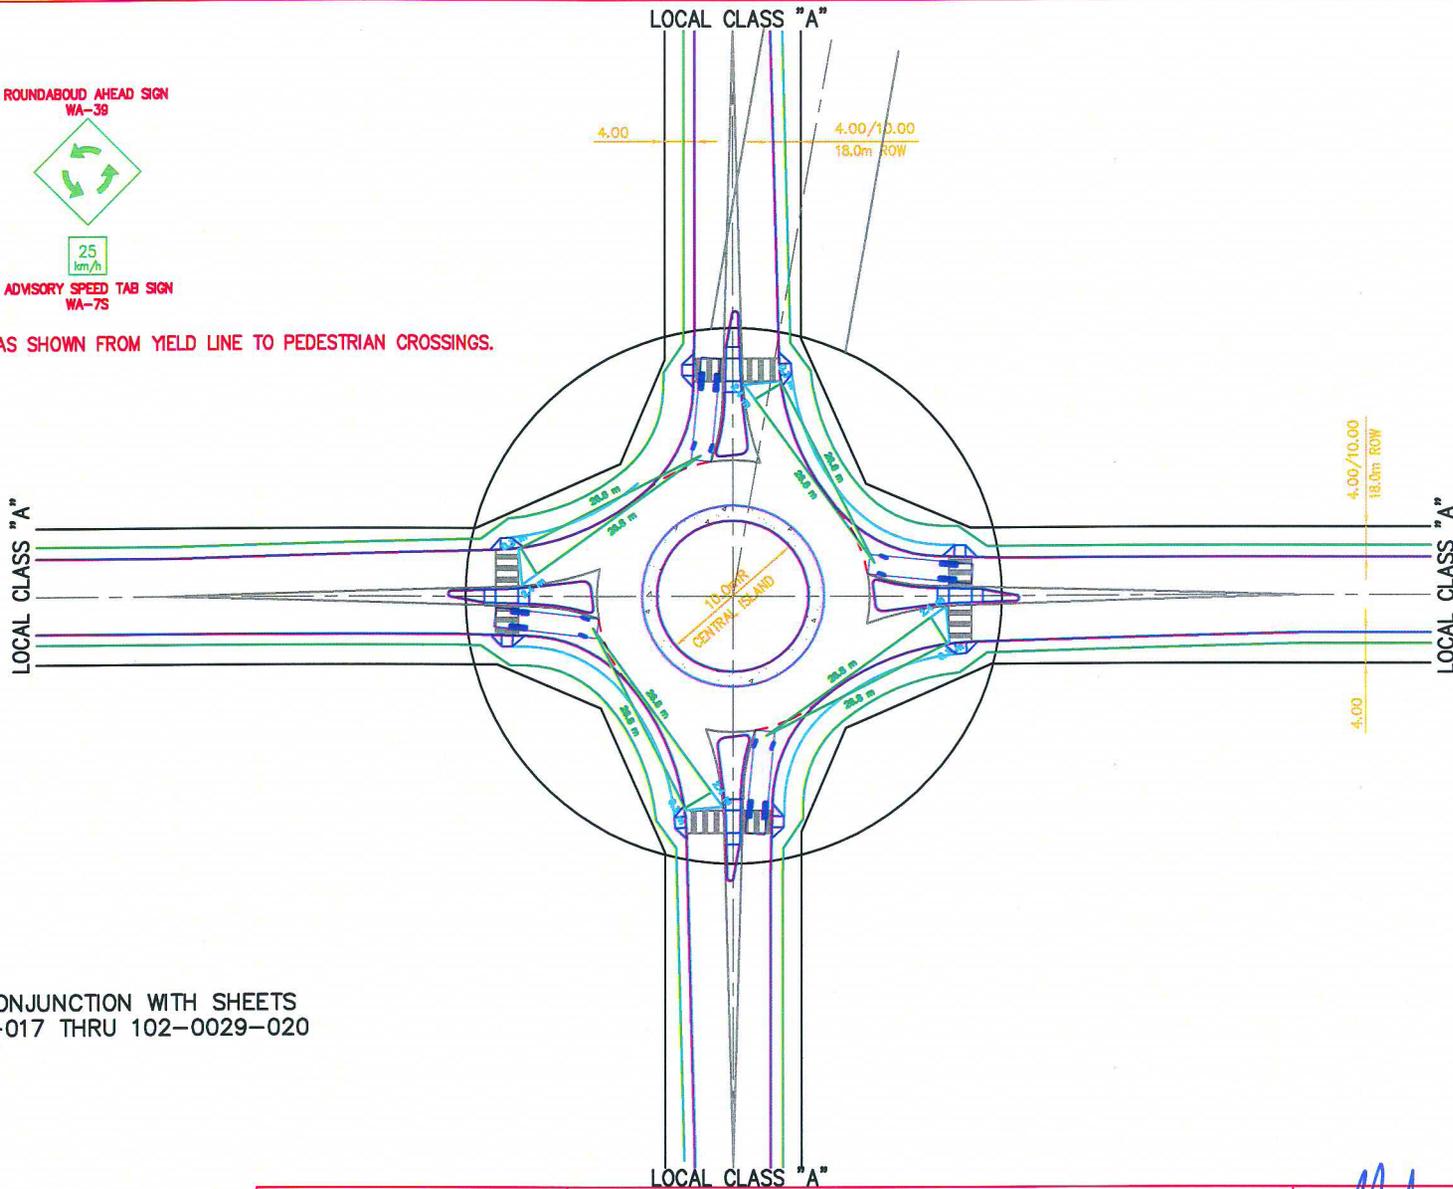

**NOTE:**

READ IN CONJUNCTION WITH SHEETS  
102-0029-017 THRU 102-0029-020

**NOTE:**  
GEOMETRICS BASED ON WB-15 AS DESIGN  
VEHICLE BUT THE DESIGN DOES NOT TAKE INTO  
ACCOUNT SPEED OR NECESSARY CLEARANCES  
FOR THE WB-15 AS IT IS NOT THE PRIMARY  
VEHICLE.

REVISIONS	
1	xxx xxx
2	
3	

DRAWN BY   RBY    
DATE   2009-OCT-14    
SCALES :  
HOR.   1:1000    
VERT.           



**City of  
Saskatoon**  
Infrastructure Services Department

ROUNDBOUD SIGHT LINES DESIGN  
ROAD CLASSIFICATION  
LOCAL CLASS "A"

APPROVED  
*[Signature]* FEB 23/10  
GENERAL MANAGER  
*[Signature]*  
ENGINEER  
*[Signature]*  
ENGINEER  
PLAN NO. 102-0029-019r001