

ROUNDABOUND AHEAD SIGN  
WA-39




30  
km/h

ADVISORY SPEED TAB SIGN  
WA-75

MINIMUM SIGHT DISTANCES AS SHOWN FROM YIELD LINE TO PEDESTRIAN CROSSINGS.

COLLECTOR CLASS "A"  
WITH 5.0m RAISED MEDIAN

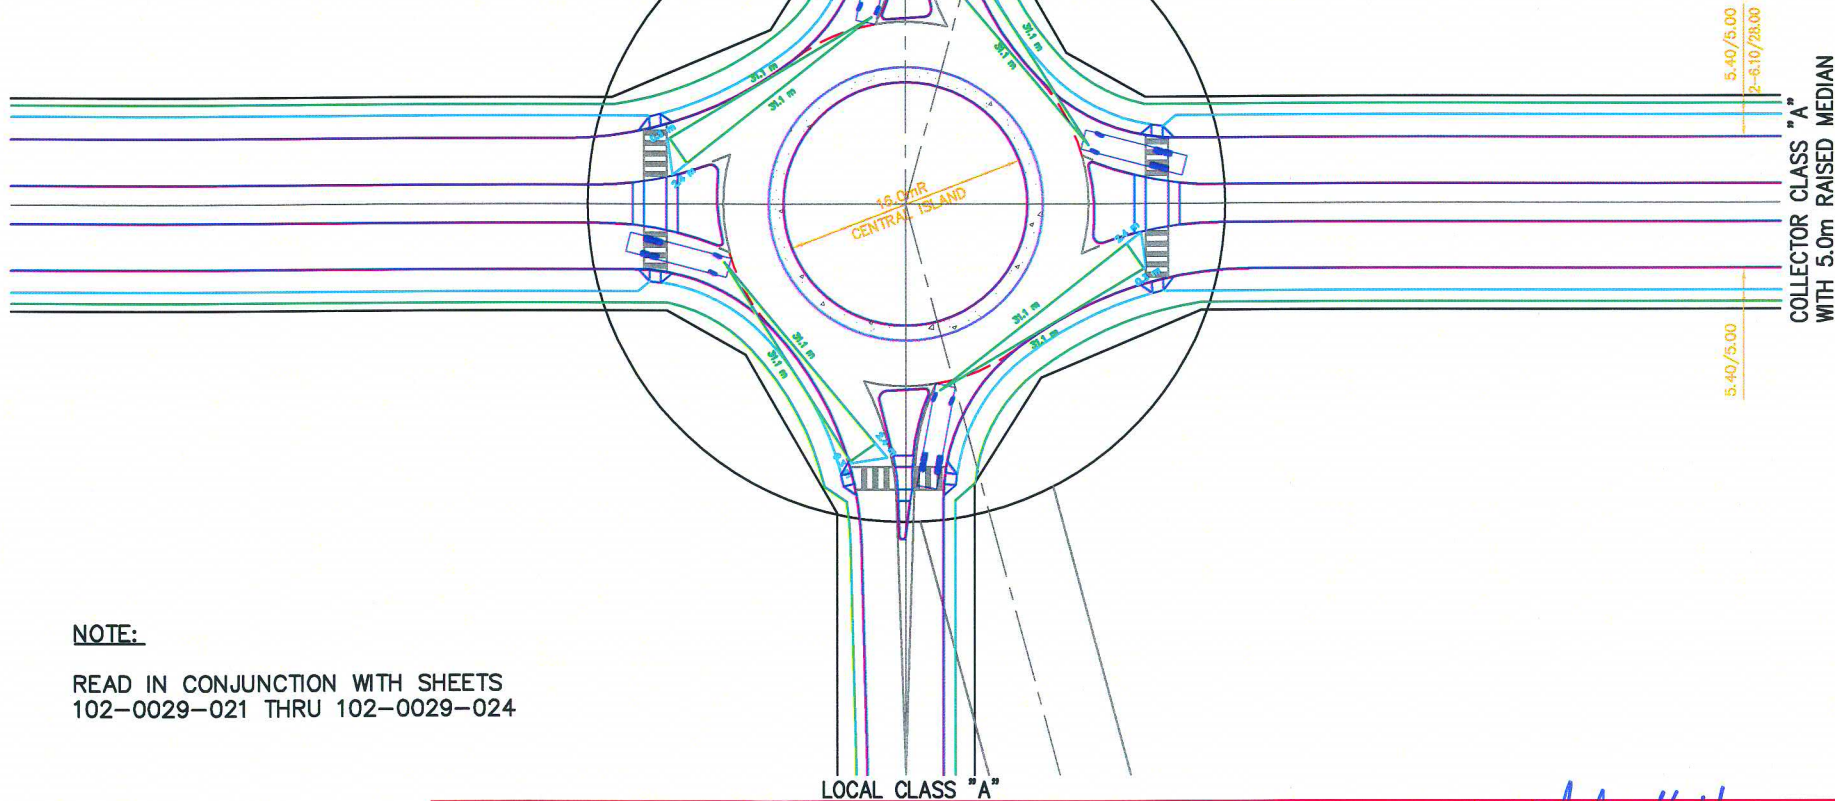

**NOTE:**

READ IN CONJUNCTION WITH SHEETS  
102-0029-021 THRU 102-0029-024

**NOTE:**  
GEOMETRICS BASED ON WB-15 AS DESIGN  
VEHICLE BUT THE DESIGN DOES NOT TAKE INTO  
ACCOUNT SPEED OR NECESSARY CLEARANCES  
FOR THE WB-15 AS IT IS NOT THE PRIMARY  
VEHICLE.


REVISIONS	
1	XXX XXX
2	
3	


DRAWN BY   RBY    
DATE   2009-OCT-14    
SCALES :  
HOR.   1:1000    
VERT.           



**City of Saskatoon**  
 Infrastructure Services Department

ROUNDABOUND SIGHT LINES DESIGN  
 ROAD CLASSIFICATION  
 COLLECTOR CLASS "A" / LOCAL CLASS "A"

APPROVED

  
 FEB 23, 10  
 GENERAL MANAGER

  
 ENGINEER

  
 ENGINEER

PLAN NO.   102-0029-023r001