



DRIVING LANE

RESERVED BIKE LANE

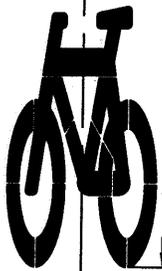

BIKE SYMBOL
SEE 102-0034-001

250mm

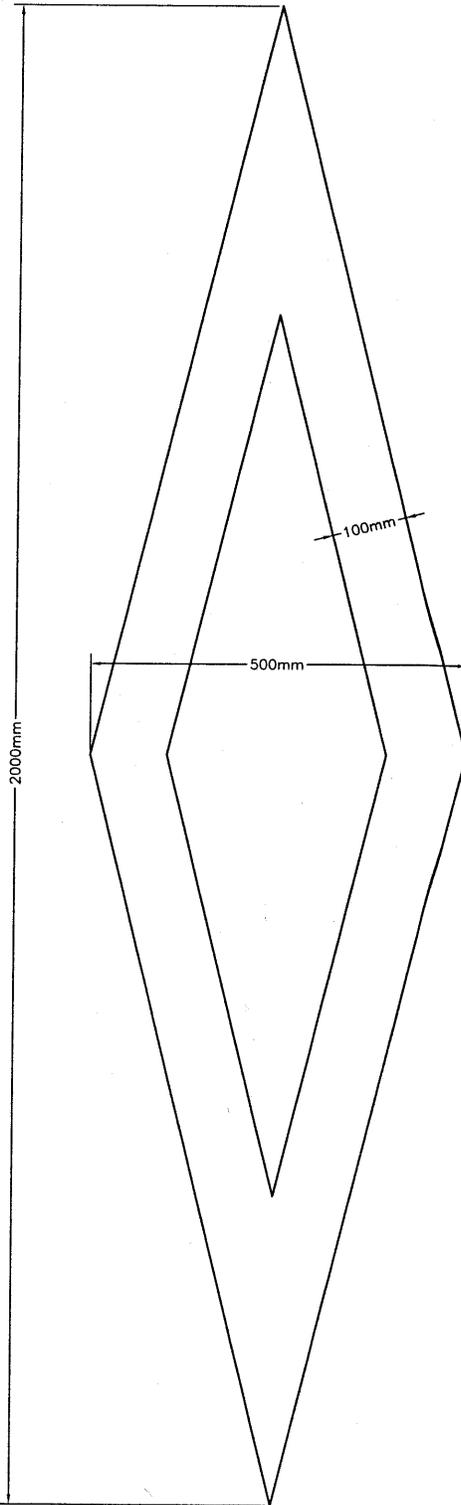

PAVEMENT MARKING LAYOUT
AS SEEN BY THE DRIVER & BICYCLIST

REVISIONS

1	
2	
3	

DRAWN BY BAJ
DATE 2009-06-19

SCALES :
HOR. NTS _____
VERT. _____



**City of
Saskatoon**
Infrastructure Services Department

BIKE DIAMOND SYMBOL STENCIL
RESERVED BIKE LANE PAVEMENT MARKING

APPROVED

GENERAL MANAGER _____

ENGINEER _____

ENGINEER _____

PLAN NO. 102-0034-002r001