



PERMANENT CHANGES TO PLUMBING REQUIRES A PLUMBING PERMIT

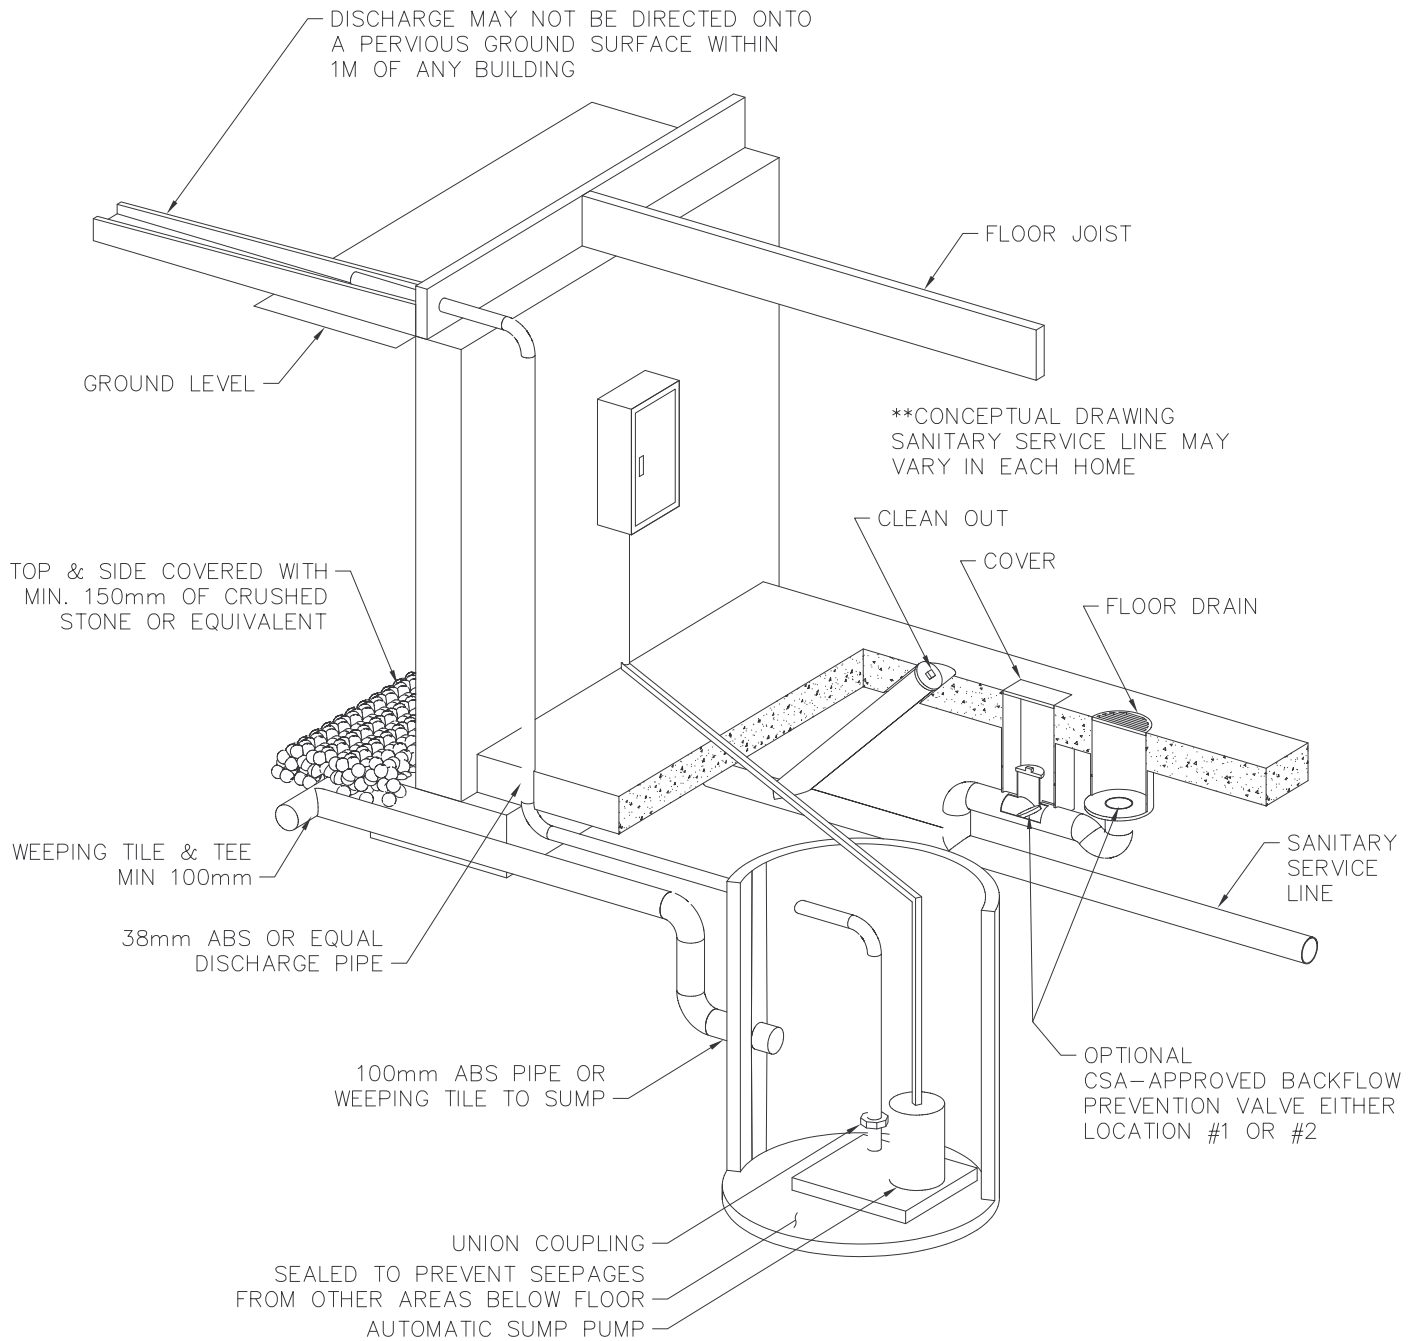

CODE REFERENCE ON SUMP:
 NATIONAL BUILDING CODE SECTION 9.14.2
 FOUNDATION DRAINAGE
 9.14.5.2 SUMP PITS

- SUMP PIT MAY BE CONSTRUCTED OF:
- A) CONCRETE
 - B) CORROSION RESISTANT STEEL
 - C) PLASTIC

- WHERE A SUMP PIT IS PROVIDED IT SHALL BE:
- A) NOT LESS THAN 750mm DEEP.
 - B) NOT LESS THAN 0.25sq.m IN AREA, AND
 - C) PROVIDED WITH A COVER.

<p>REVISIONS</p> <table border="1"> <tr><td>1</td><td></td></tr> <tr><td>2</td><td></td></tr> <tr><td>3</td><td></td></tr> </table>		1		2		3		 <p>City of Saskatoon Infrastructure Services Department</p>	<p>APPROVED</p> <p>GENERAL MANAGER _____ P. ENG.</p> <p>ENGINEER _____</p> <p>ENGINEER _____</p> <p>SCALES : HOR. NTS _____</p> <p>PLAN NO. 102-0025-004r001</p>	
1										
2										
3										
<p>DRAWN BY <u>C. CARTER</u> DATE <u>01/05/04</u></p> <p>CHECKED BY _____ DATE _____</p>		<p>SUMP WITH PUMPED DISCHARGE TO SURFACE PLUS BACKFLOW PREVENTION SUMP PUMP RETROFIT #2</p>								