

LEGEND



BOULEVARD TREE



GRASSES



PICNIC TABLE



TRASH RECEPTACLE



BIKE RACK



BENCH



MOVEABLE FURNITURE



BOLLARD

DRAFT

PLAN DESCRIPTION/REVISION

DATE BY SEAL

CHECKED BY:

CHECKED BY:

DATE

DATE

DRAWN BY

DATE

ISL



City of
Saskatoon
Transportation

SECOND AVENUE IMPROVEMENTS
23RD STREET TO 24TH STREET
LANDSCAPE – OPTION 2A

ENGINEER

SCALES:

HOR.


VERT.

SHEET NO.


PLAN NO.

DATE


LA-2A-01

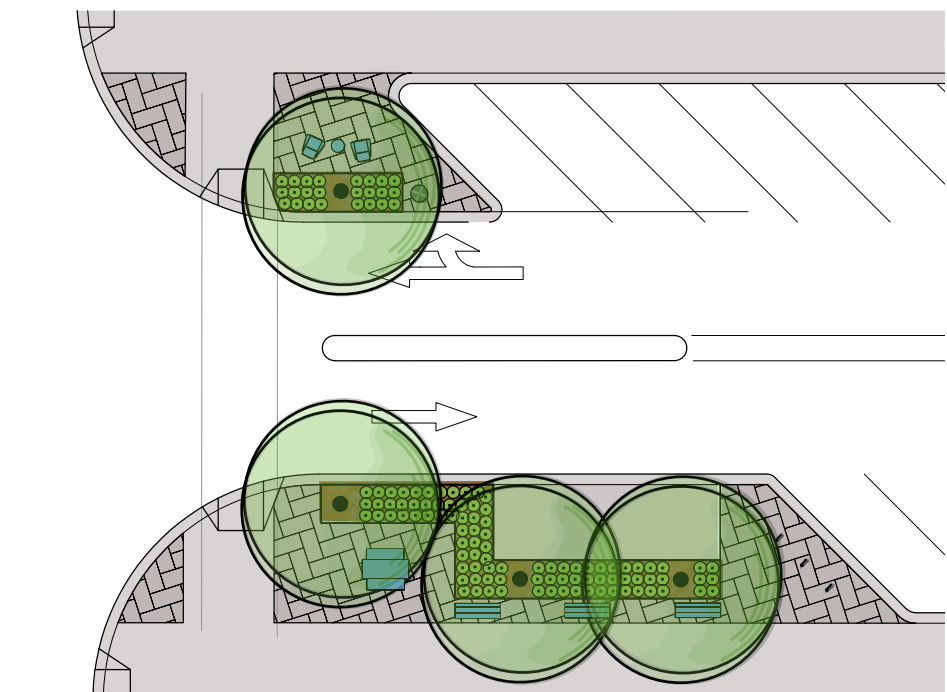

1 AMENITY ENLARGEMENT
LA-2A-03 PLAN SCALE 1:300

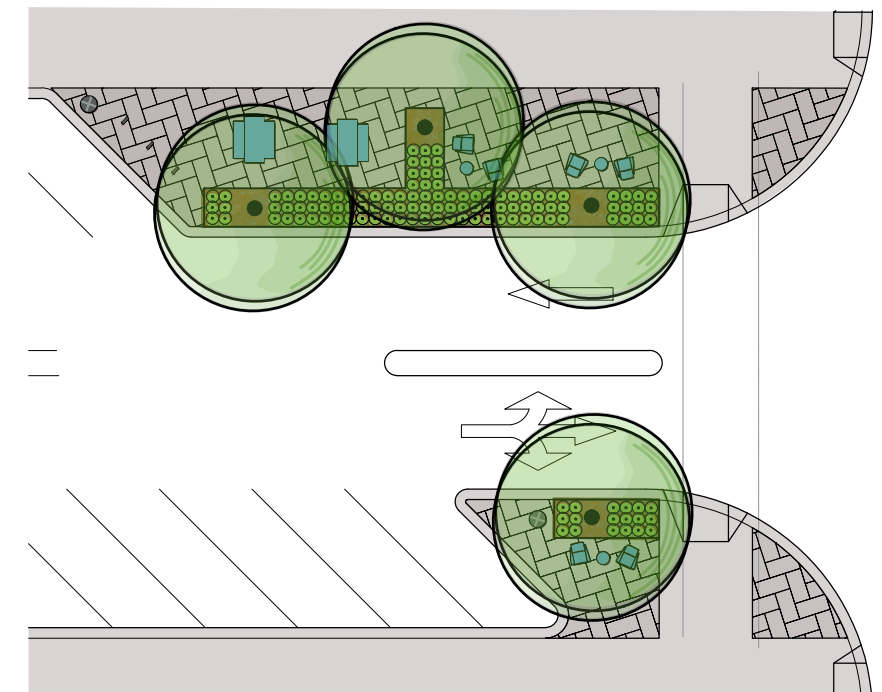




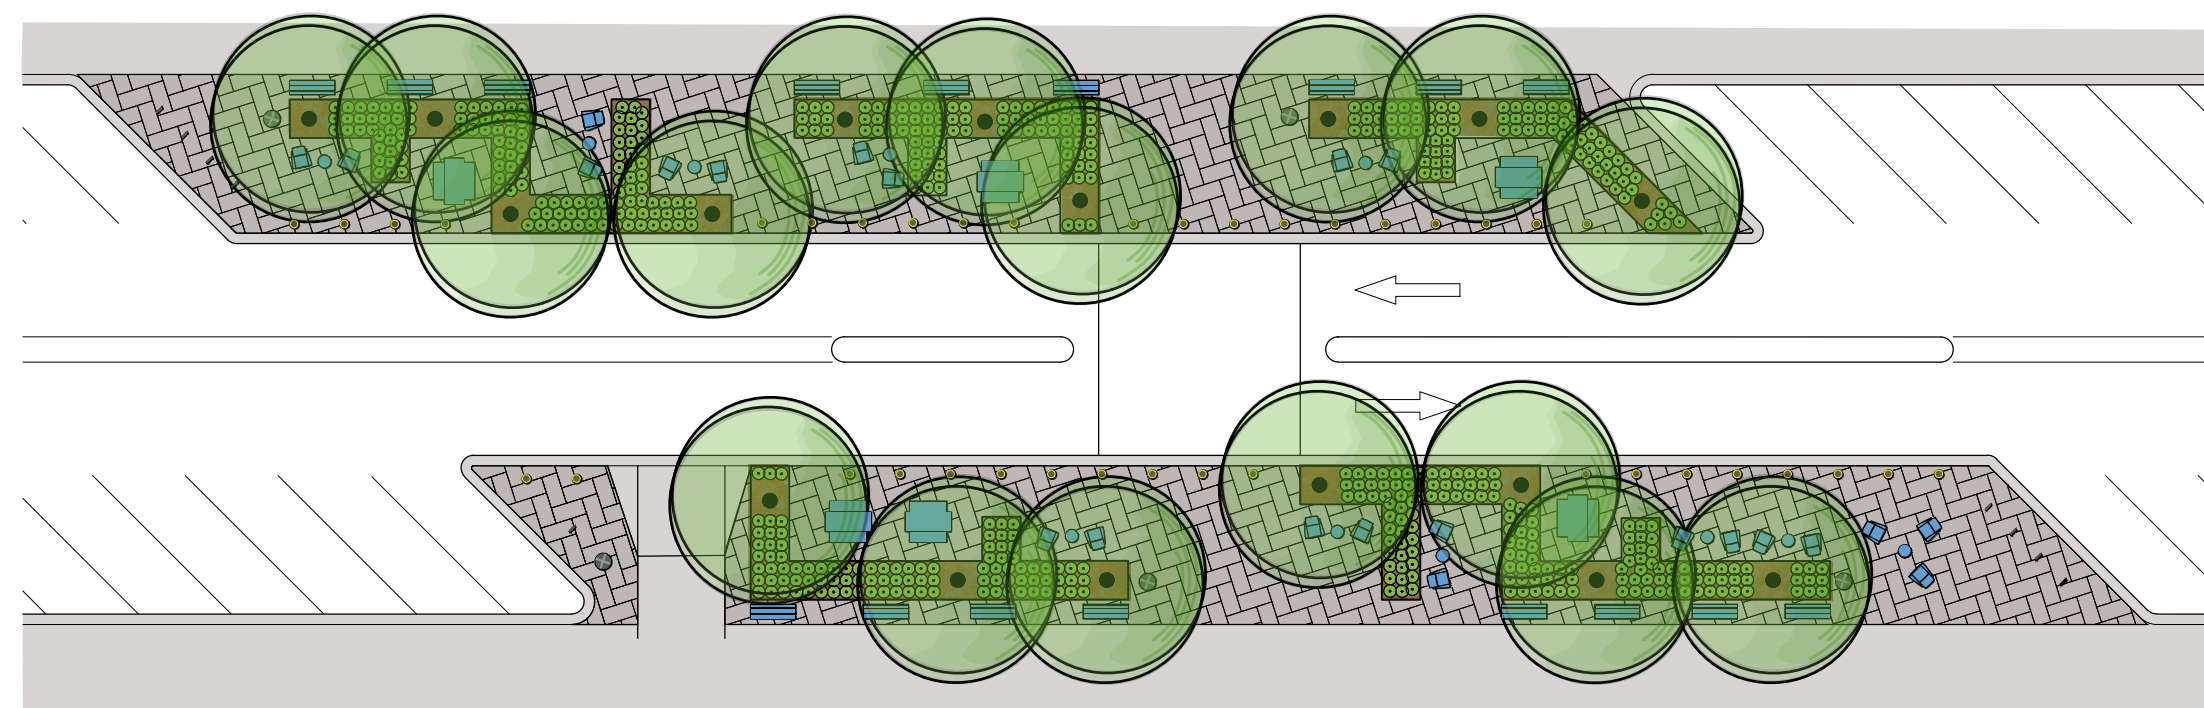




2 AMENITY ENLARGEMENT
LA-2A-03 PLAN SCALE 1:300

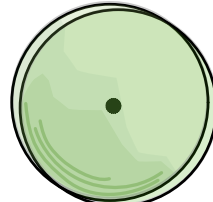

3 AMENITY ENLARGEMENT
LA-2A-03 PLAN SCALE 1:300

LEGEND

-  BOULEVARD TREE
-  GRASSES
-  PICNIC TABLE
-  TRASH RECEPTACLE
-  BIKE RACK
-  BENCH
-  MOVEABLE FURNITURE
-  BOLLARD

DRAFT

PLAN DESCRIPTION/REVISION



DATE BY SEAL

| | |
|-------------|-------------|
| CHECKED BY: | CHECKED BY: |
| DATE | DATE |
| DRAWN BY: | DATE |




SECOND AVENUE IMPROVEMENTS
23RD STREET TO 24TH STREET
LANDSCAPE – OPTION 2A – ENLARGEMENT

| | |
|--------------------------------------|----------------------|
| ENGINEER | DATE |
| SCALES: HOR. _____ VERT. _____ | |
| SHEET NO. | PLAN NO. LA-2A-03 |

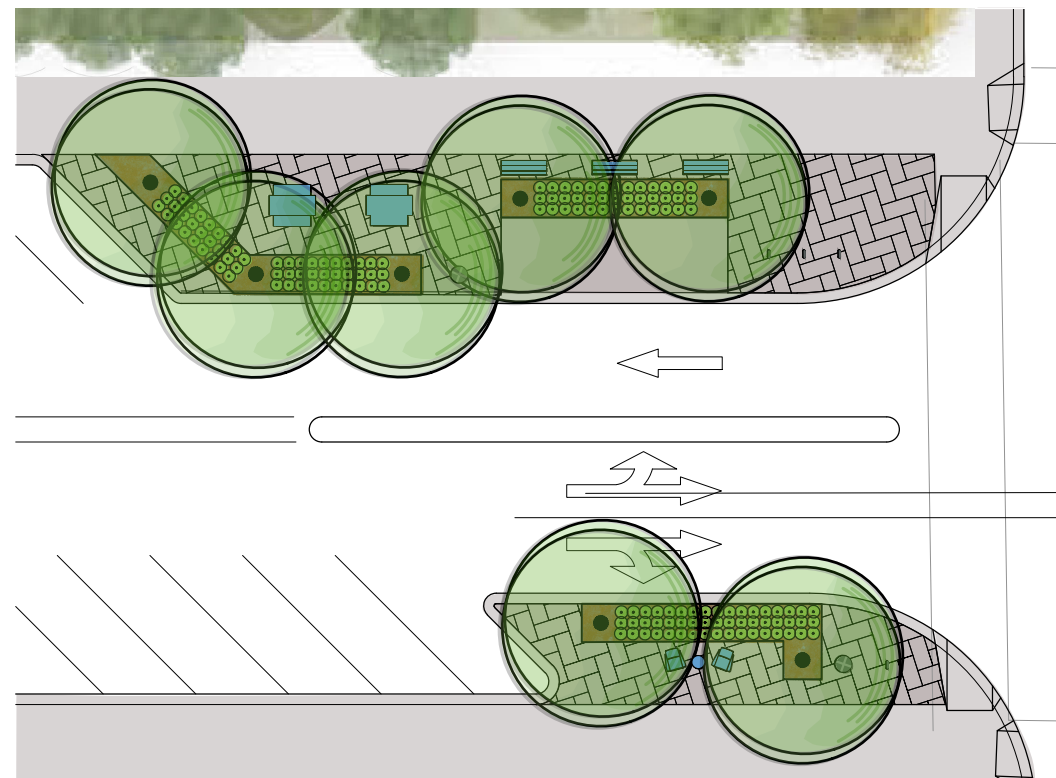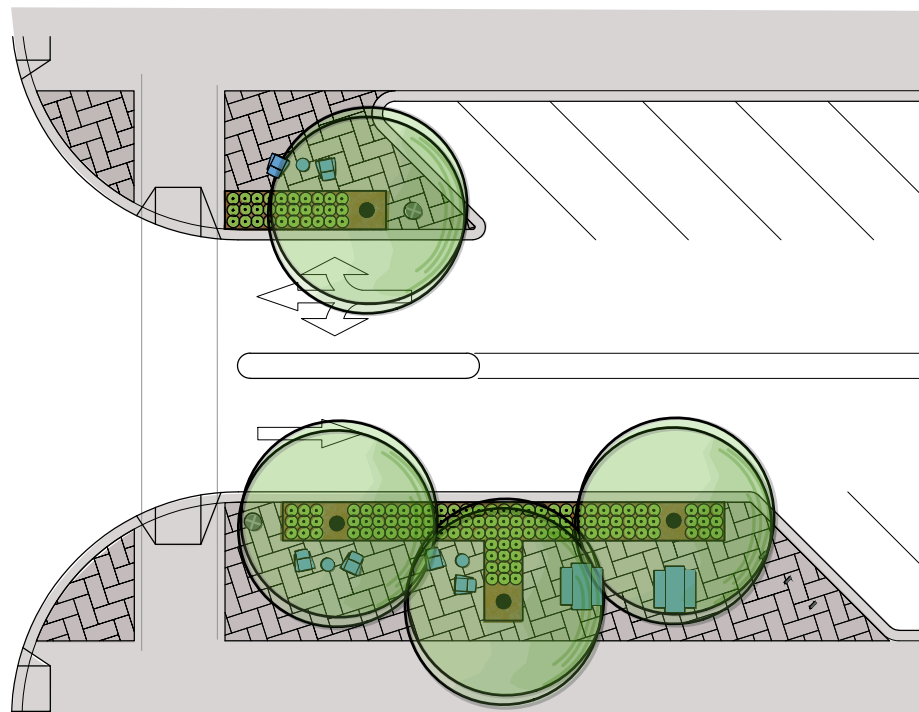


1 AMENITY ENLARGEMENT
LA-2A-04 PLAN SCALE 1:300

2 AMENITY ENLARGEMENT
LA-2A-04 PLAN SCALE 1:300

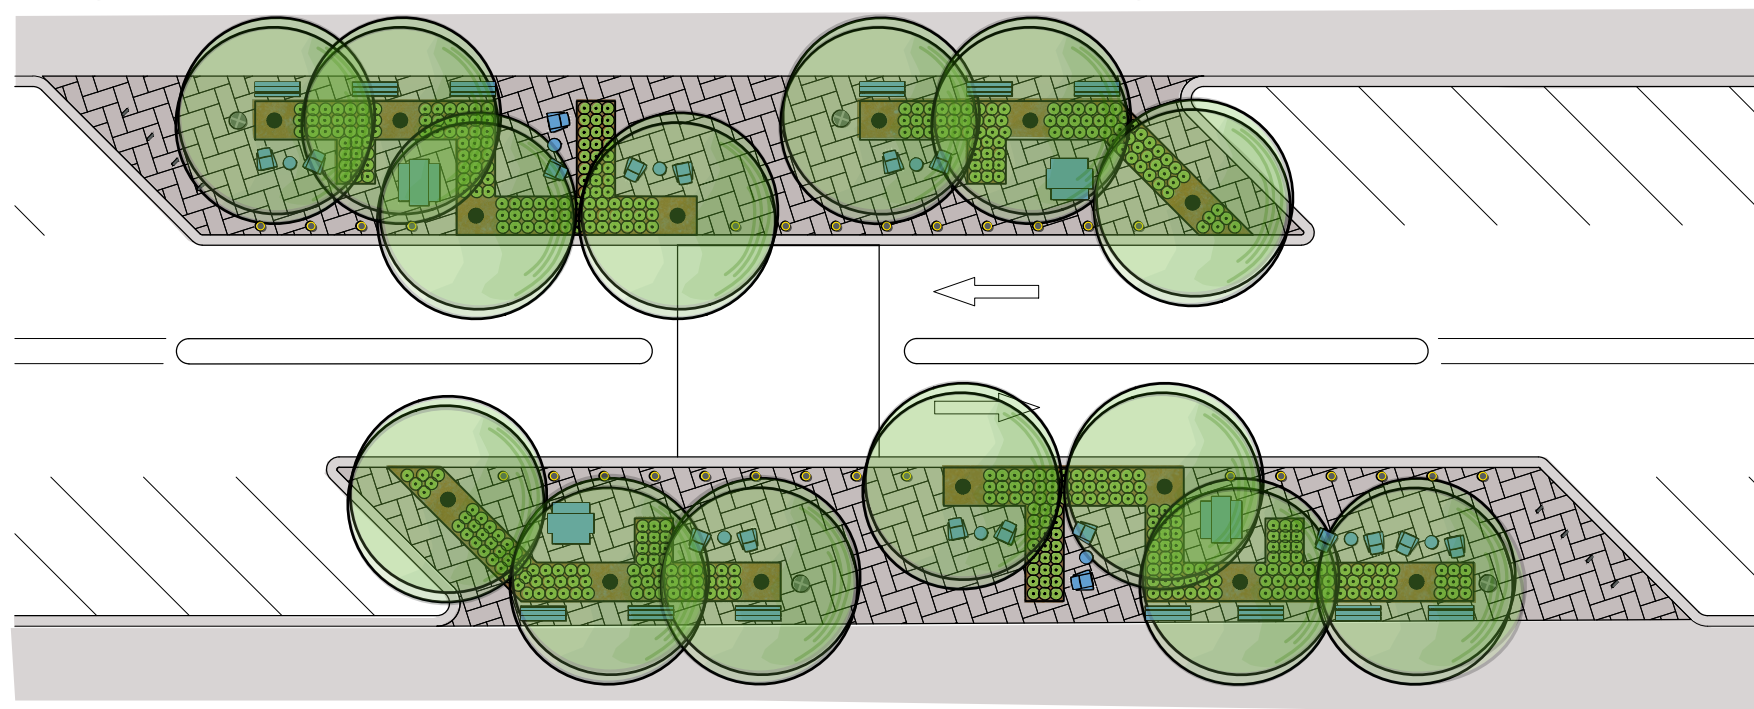

3 AMENITY ENLARGEMENT
LA-2A-04 PLAN SCALE 1:300

LEGEND

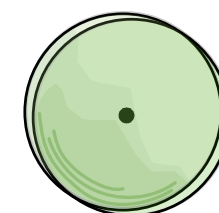

BOULEVARD TREE



GRASSES



PICNIC TABLE



TRASH RECEPTACLE



BIKE RACK



BENCH



MOVEABLE FURNITURE

DRAFT

PLAN DESCRIPTION/REVISION

DATE BY SEAL

CHECKED BY:

CHECKED BY:

DATE

DATE

DRAWN BY

DATE

ISL

**City of
Saskatoon**
Transportation

SECOND AVENUE IMPROVEMENTS
24TH STREET TO 25TH STREET
LANDSCAPE - OPTION 2A - ENLARGEMENT

ENGINEER

SCALES:

HOR.


VERT.

SHEET NO.


PLAN NO.

DATE


LA-2A-04

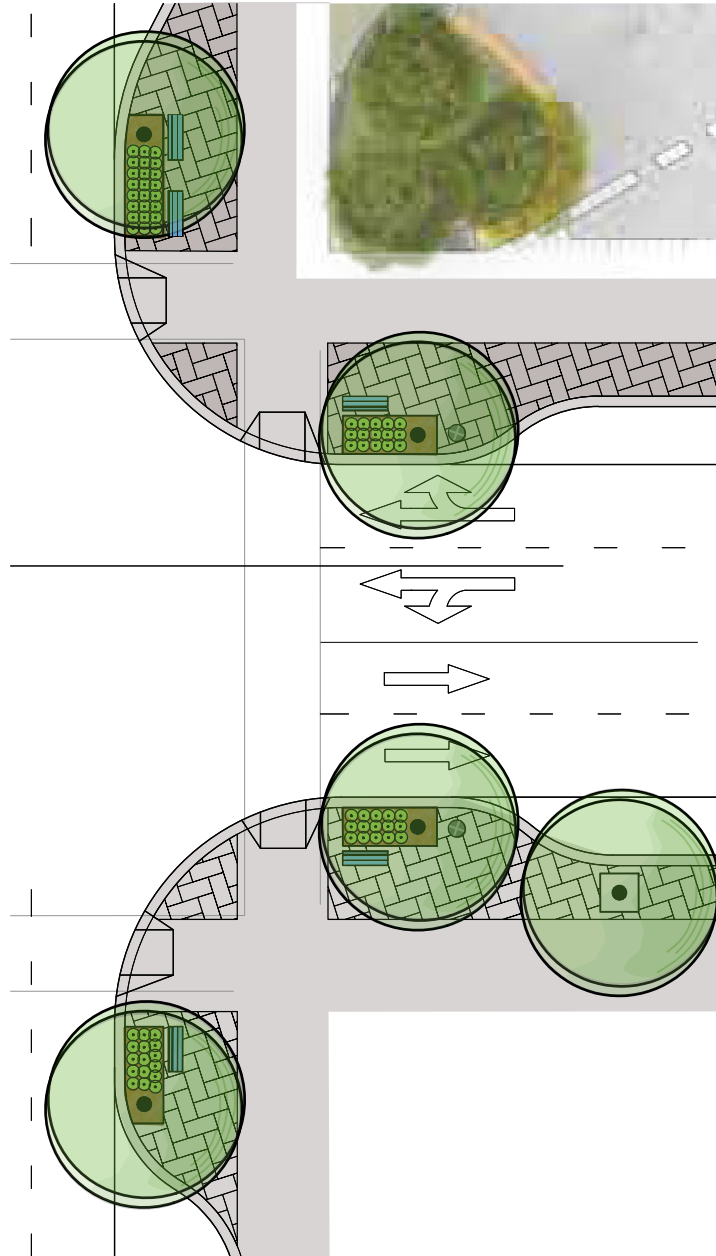

1 AMENITY ENLARGEMENT
LA-3B-02 PLAN SCALE 1:300

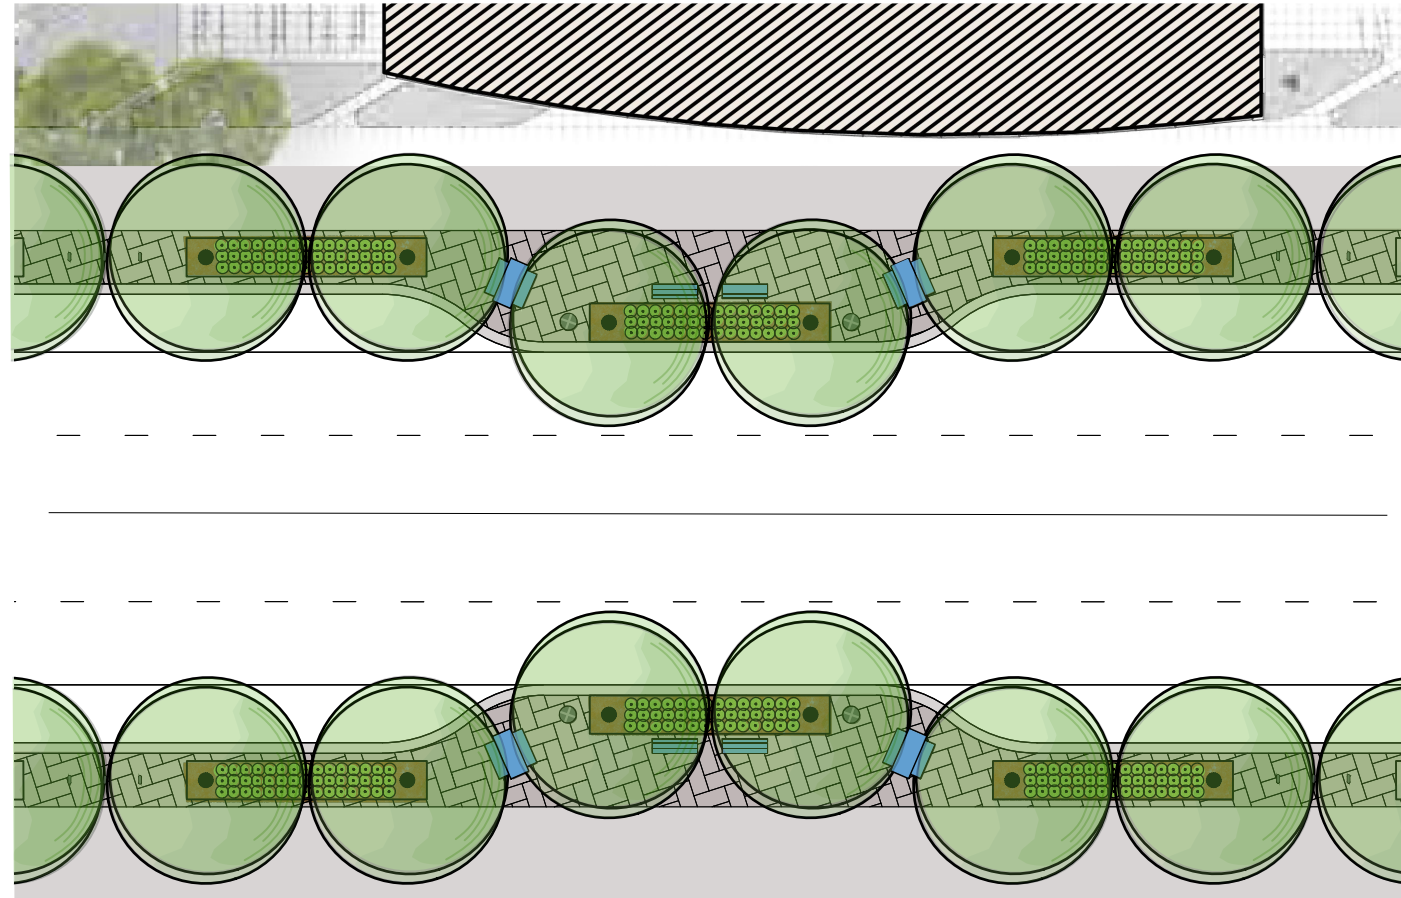


2 AMENITY ENLARGEMENT
LA-3B-02 PLAN SCALE 1:300

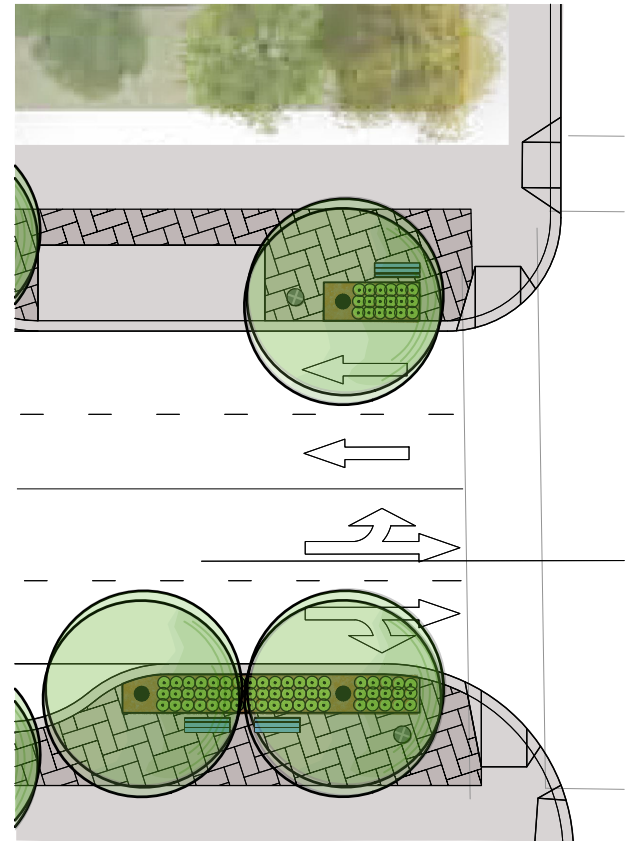

3 AMENITY ENLARGEMENT
LA-3B-02 PLAN SCALE 1:300

LEGEND

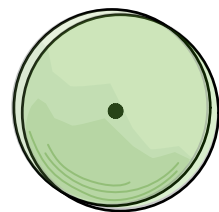

BOULEVARD TREE



GRASSES



TREE GRATE



TRASH RECEPTACLE



BIKE RACK



BENCH



PICNIC TABLE

DRAFT

PLAN DESCRIPTION/REVISION

DATE BY SEAL

CHECKED BY:

CHECKED BY:

DATE

DATE

DRAWN BY

DATE

ISL

**City of
Saskatoon**
Transportation

SECOND AVENUE IMPROVEMENTS
24TH STREET TO 25TH STREET
LANDSCAPE – OPTION 3B ENLARGEMENT

ENGINEER

SCALES:

HOR. _____


VERT. _____

DATE

SHEET NO.

PLAN NO.

LA-3B-02

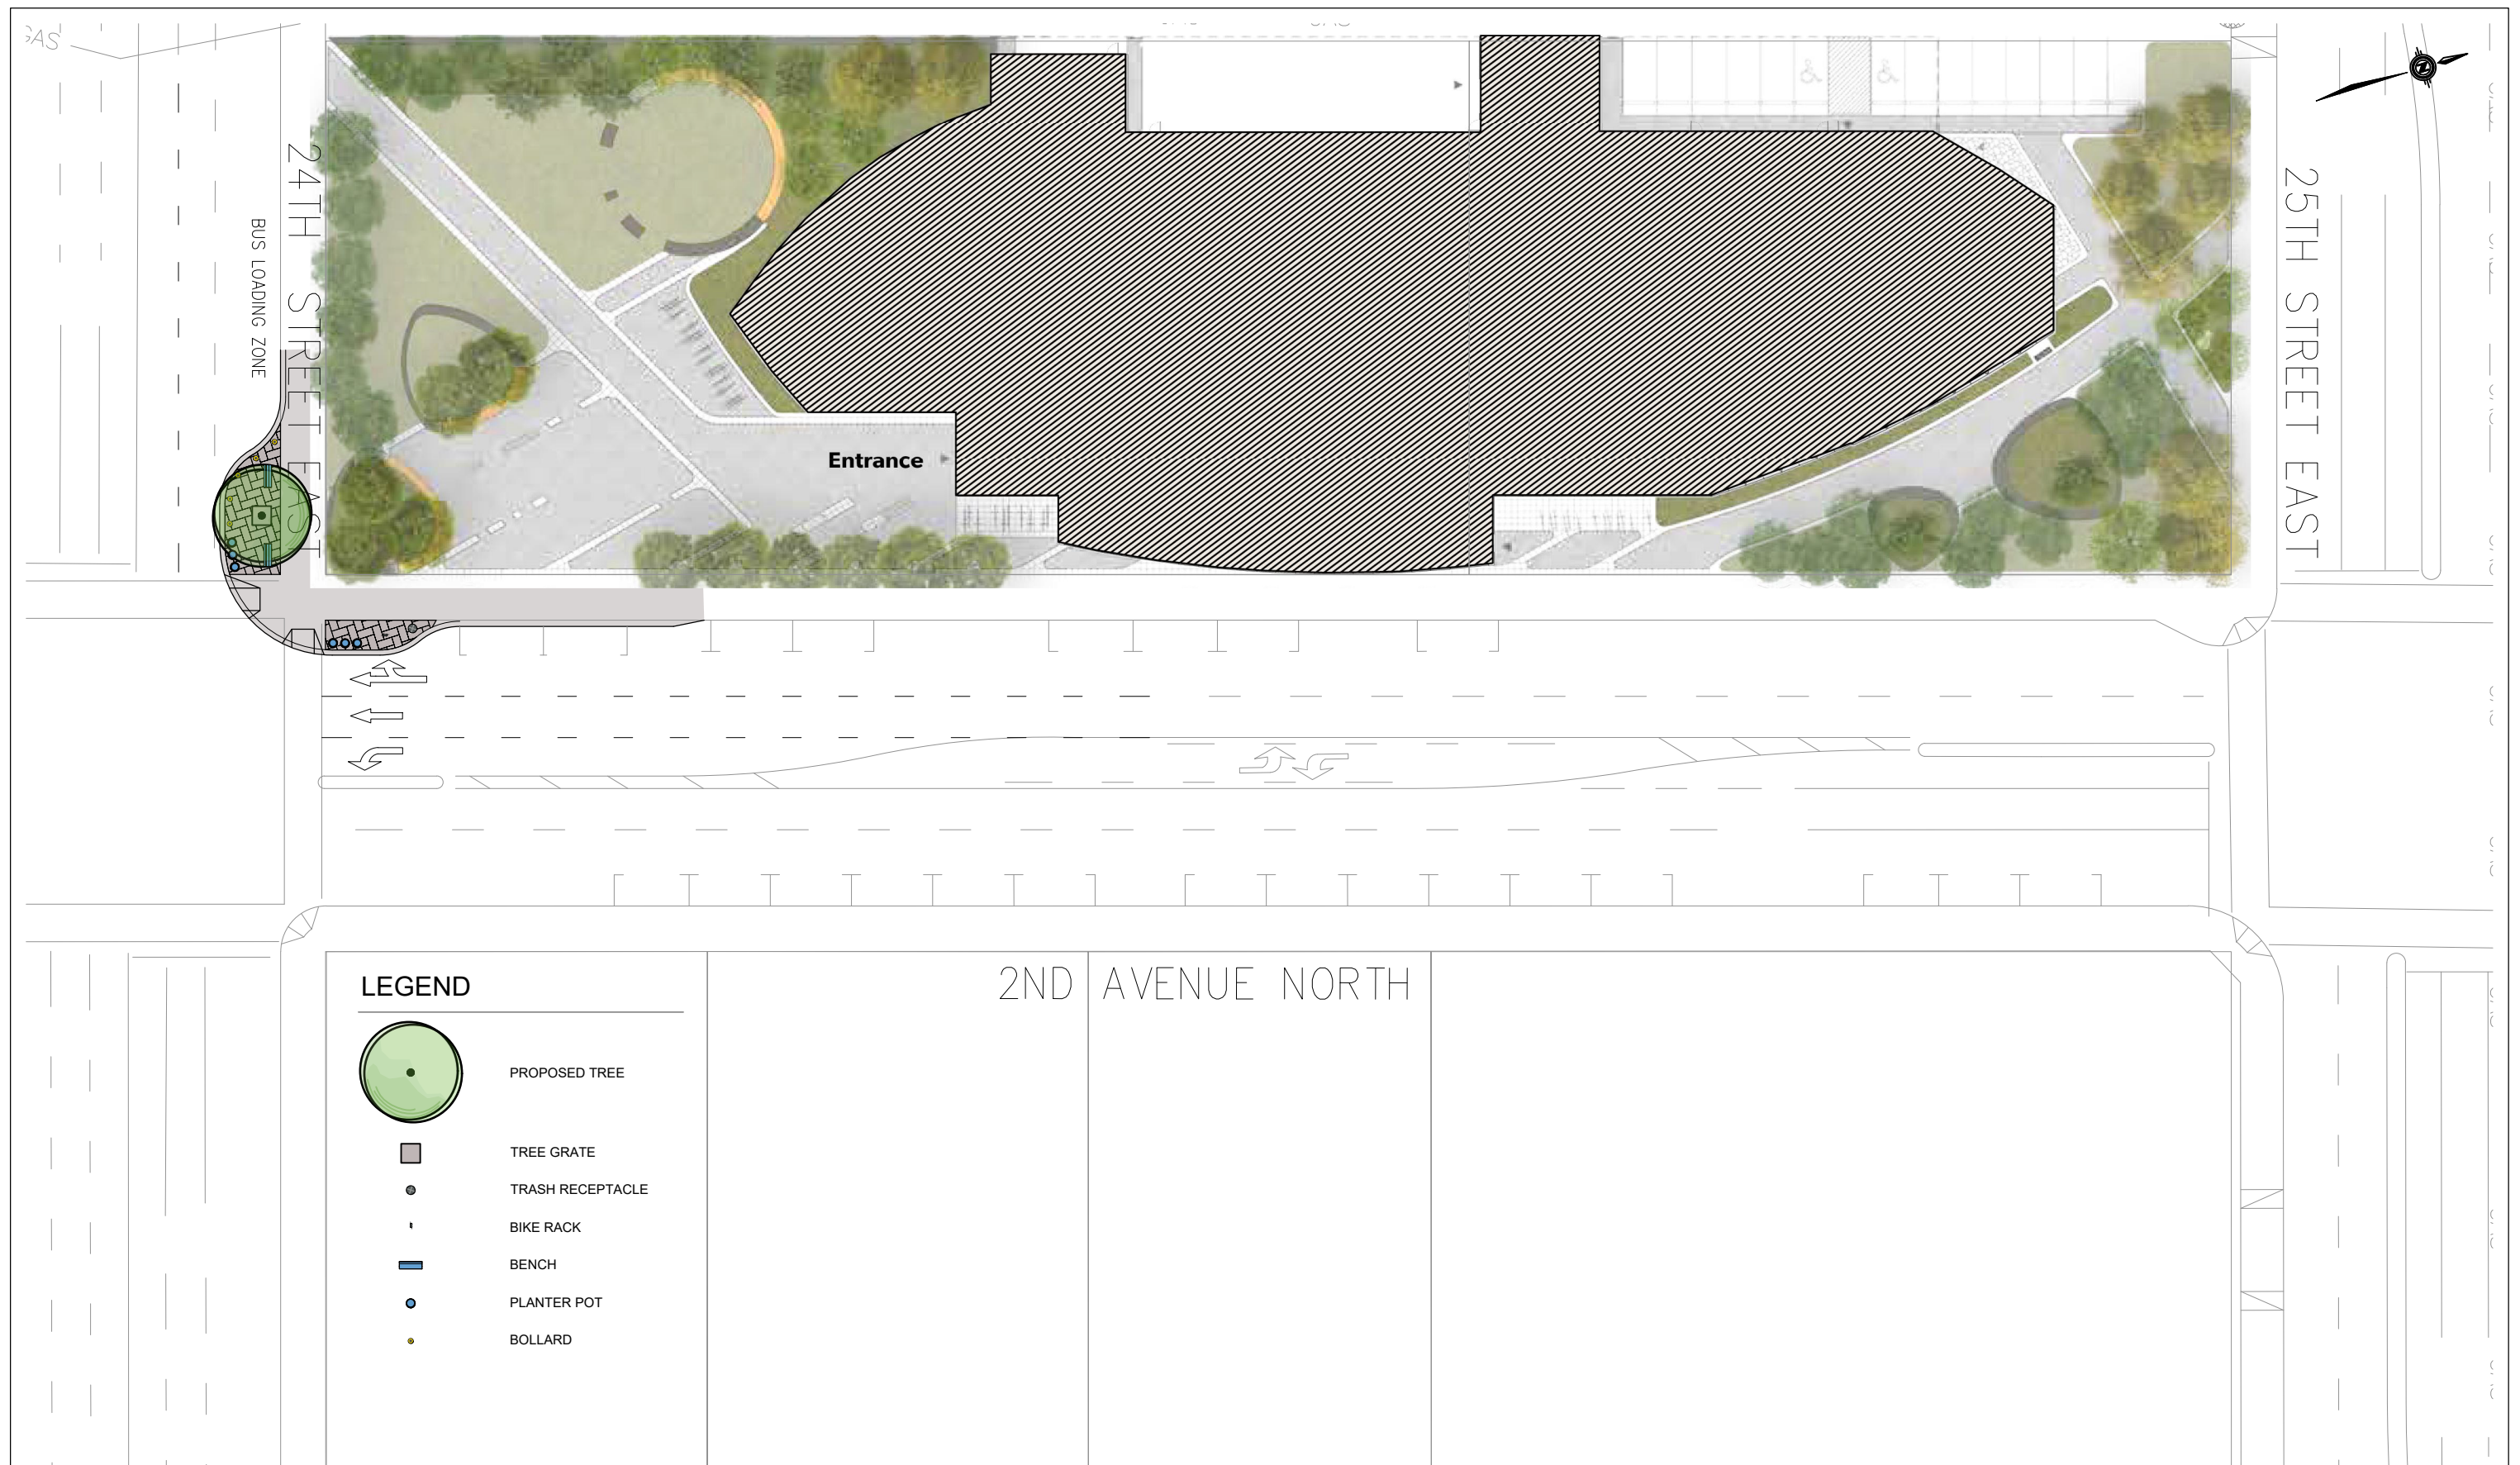

DRAFT

| | |
|---------------------------|--|
| PLAN DESCRIPTION/REVISION | |
|---------------------------|--|

| | | |
|------|----|------|
| DATE | BY | SEAL |
|------|----|------|

CHECKED BY:

CHECKED BY:

DATE _____

DATE _____

DRAIN BY _____

DATE _____



SECOND AVENUE IMPROVEMENTS
24TH STREET TO 25TH STREET
LANDSCAPE – OPTION 4

ENGINEER

SCALES :

HOR. _____


VERT. _____

SHEET NO.

LA-4-01



LEGEND

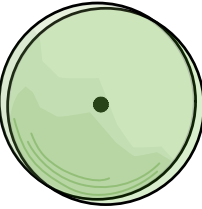

PROPOSED TREE



TREE GRATE



TRASH RECEPTACLE



BIKE RACK



BENCH



PLANTER POT



BOLLARD

1
LA-4-02
AMENITY ENLARGEMENT
PLAN
SCALE 1:300

DRAFT

PLAN DESCRIPTION/REVISION

DATE BY SEAL

CHECKED BY:

CHECKED BY:

DATE

DATE

DRAWN BY

DATE



SECOND AVENUE IMPROVEMENTS
24TH STREET TO 25TH STREET
LANDSCAPE – OPTION 4 – ENLARGEMENT

ENGINEER
SCALES :
HOR. _____ DATE
VERT. _____
SHEET NO. PLAN NO.
LA-4-02