




OPTION 2A - Widen to the West - Separated Sidewalk (SOUTH)

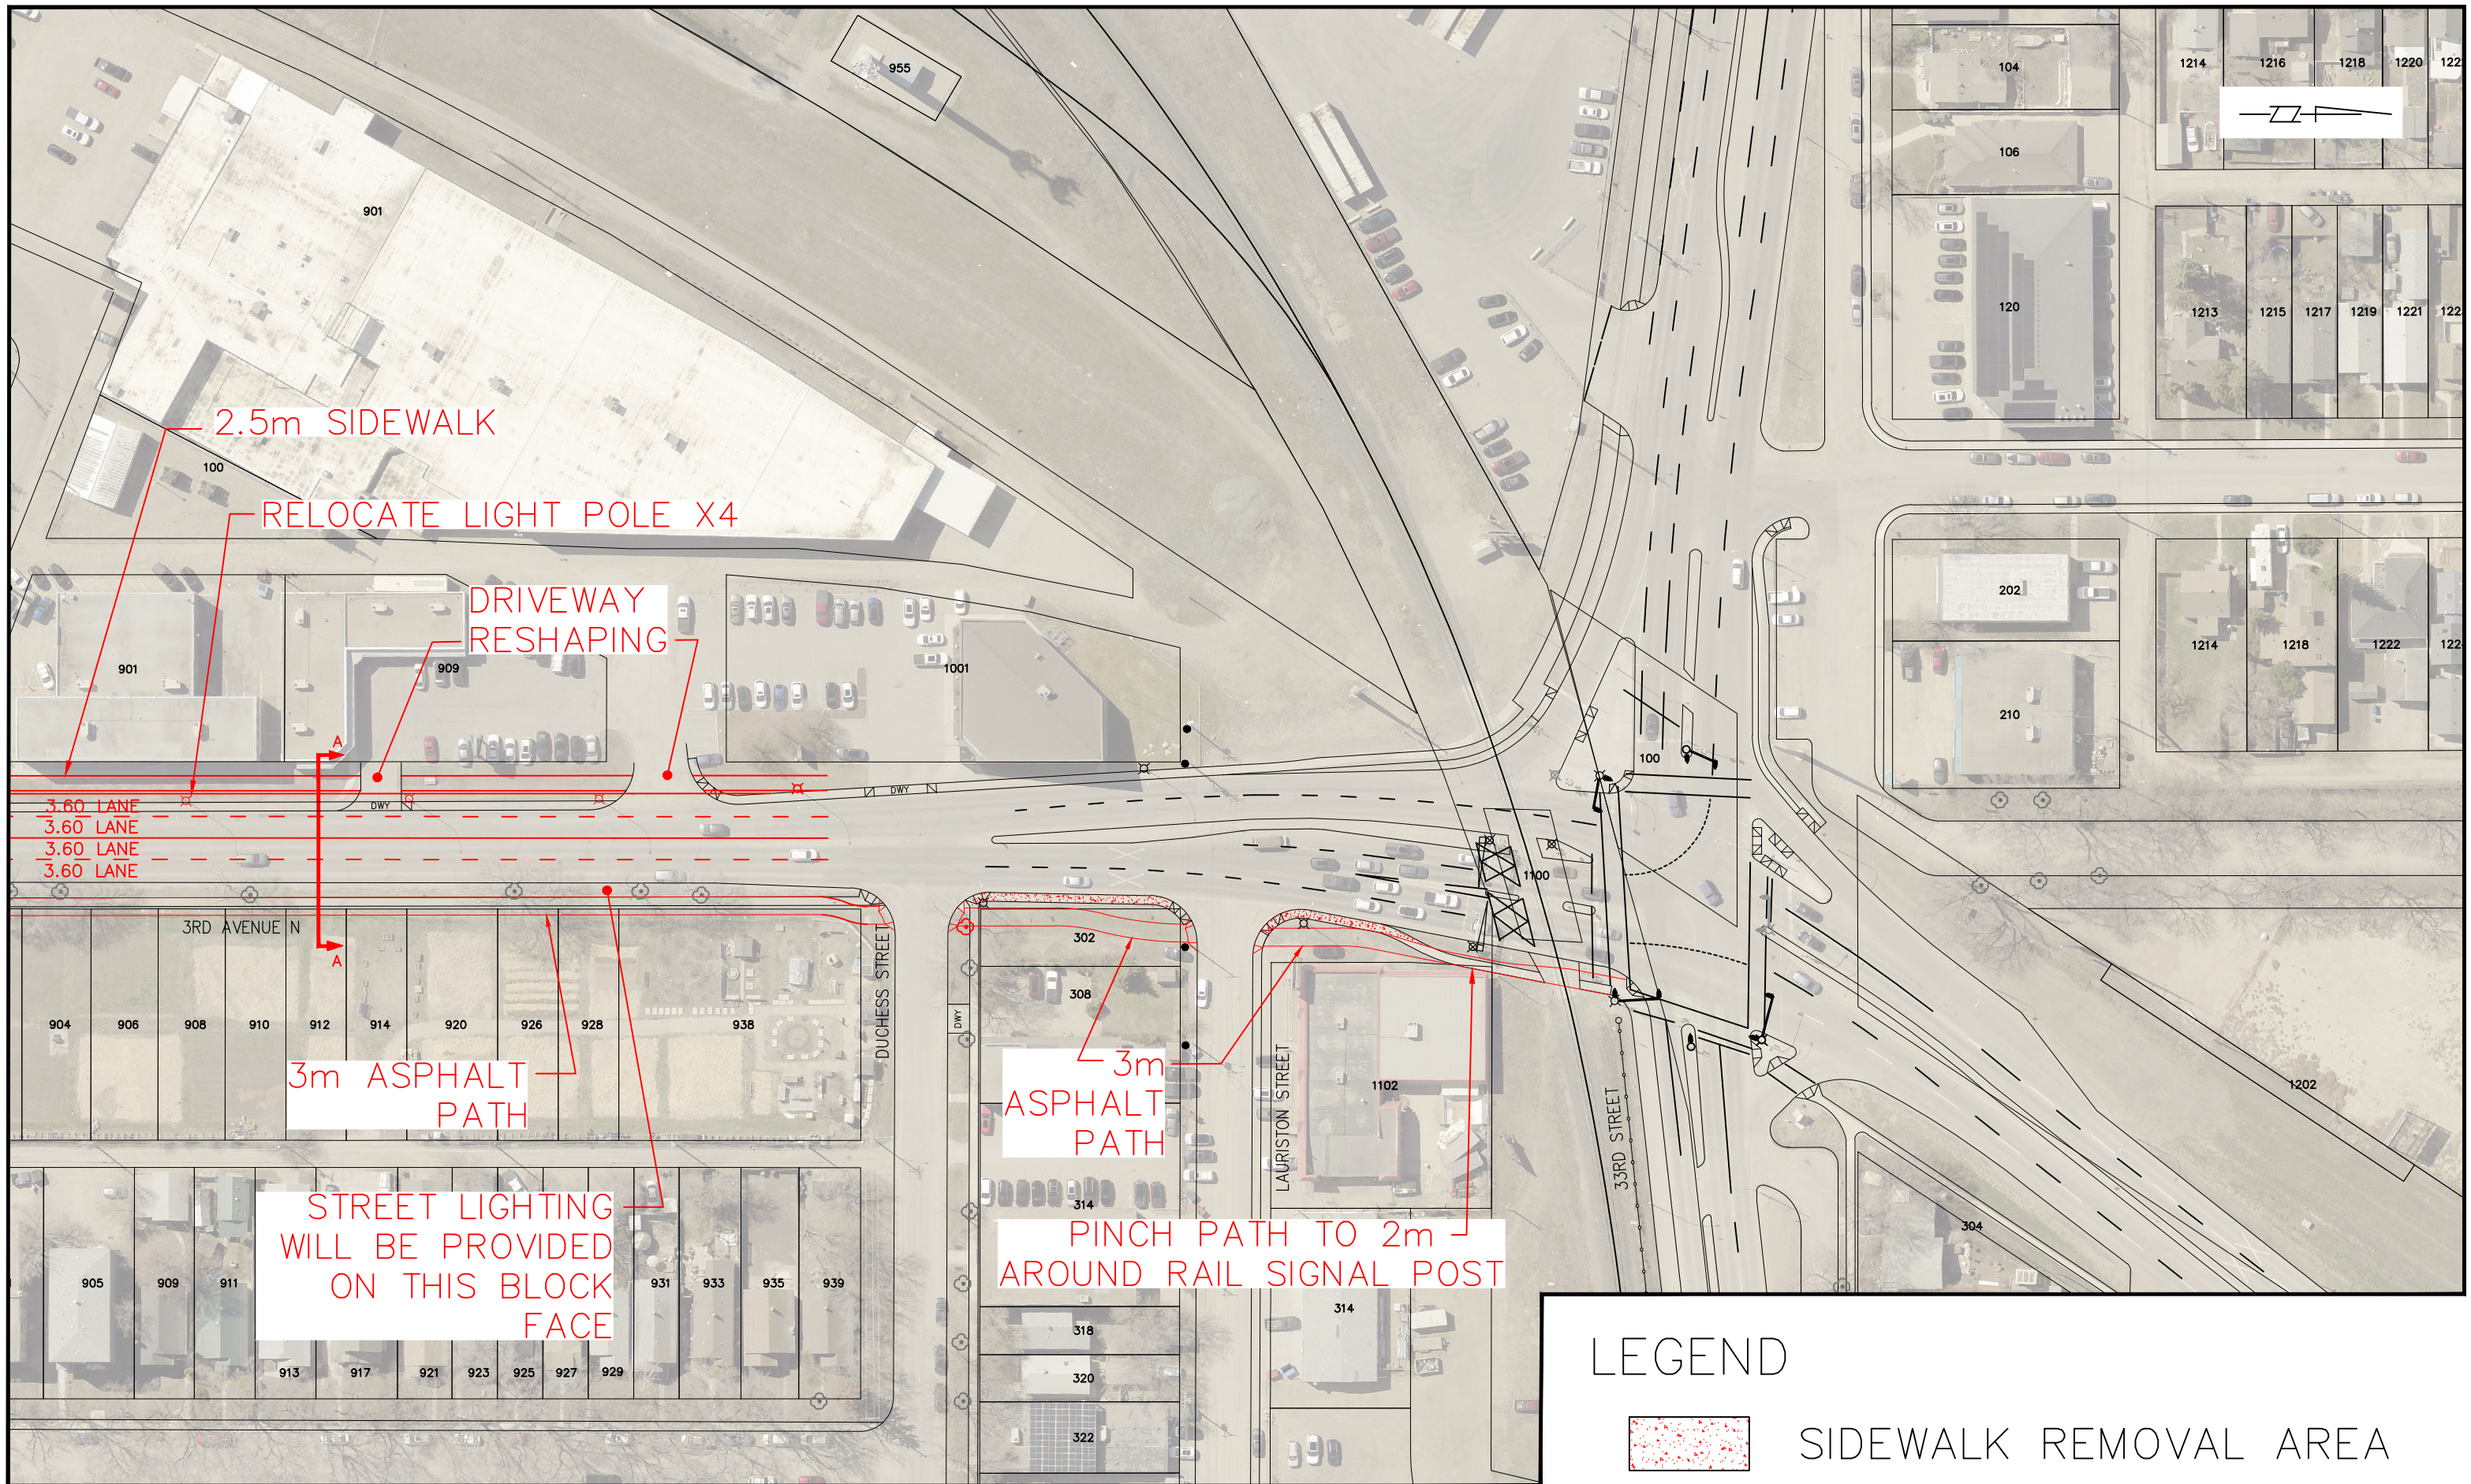

OPTION 2A - Widen to the West with Separated Sidewalk (NORTH)

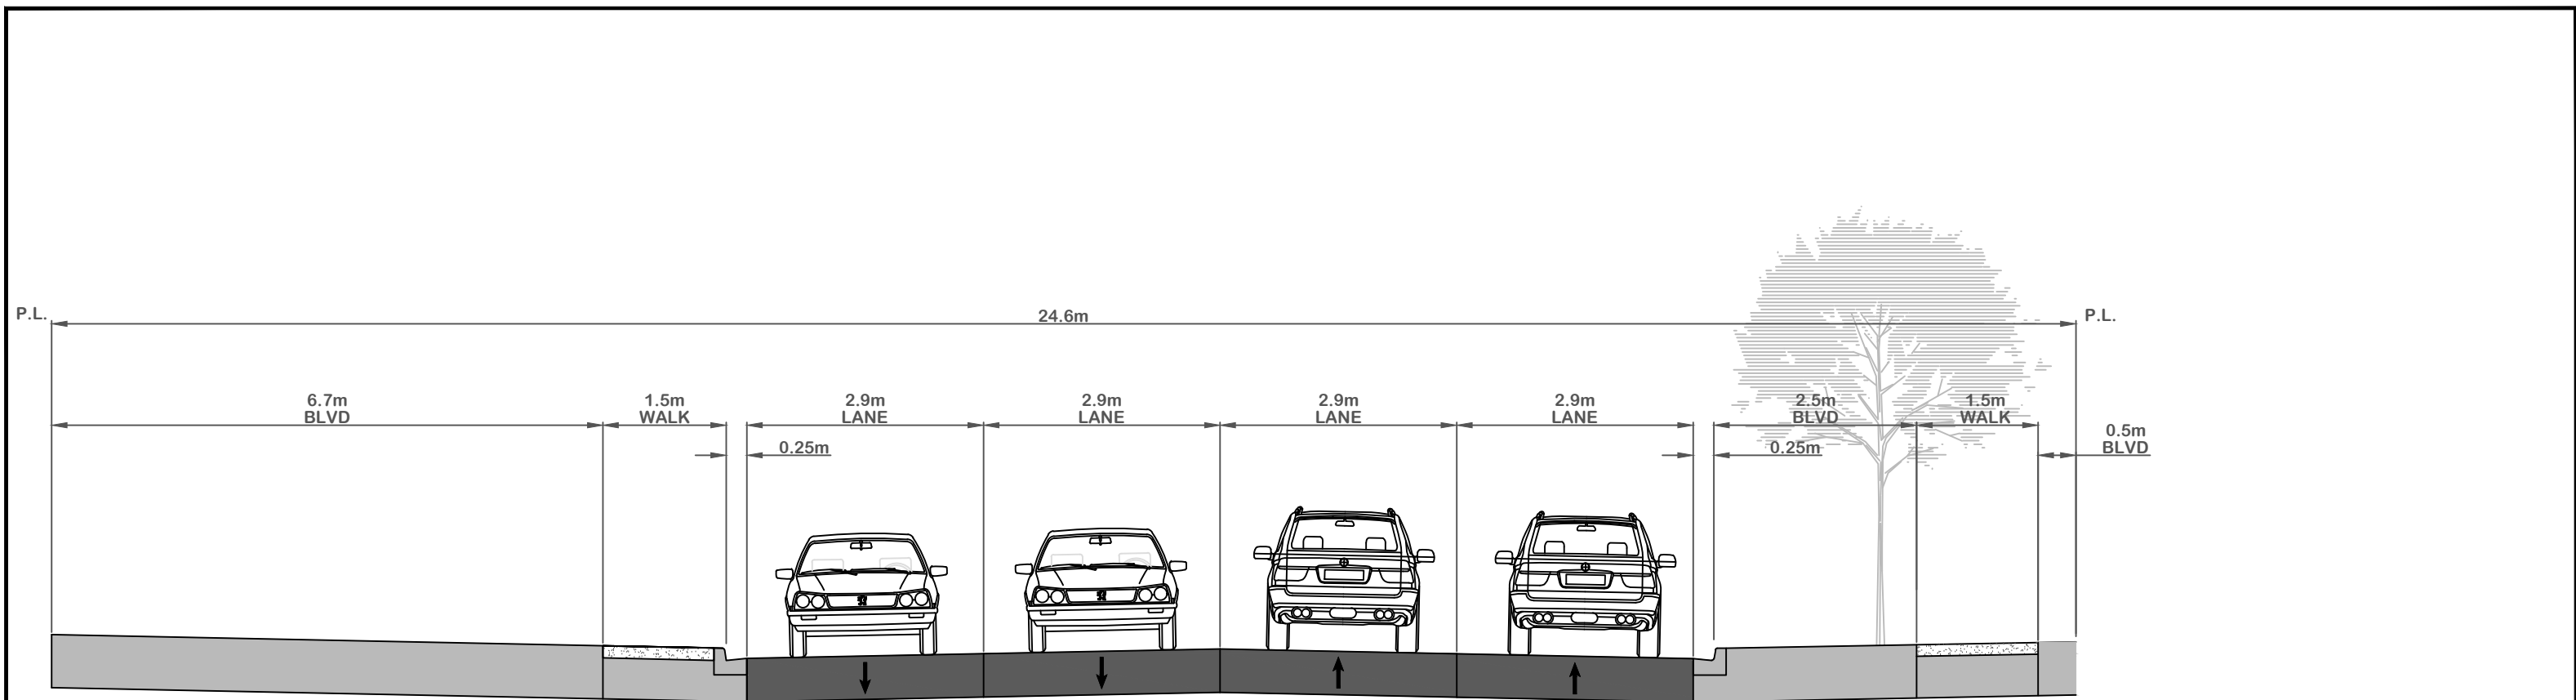

Existing
Section A-A

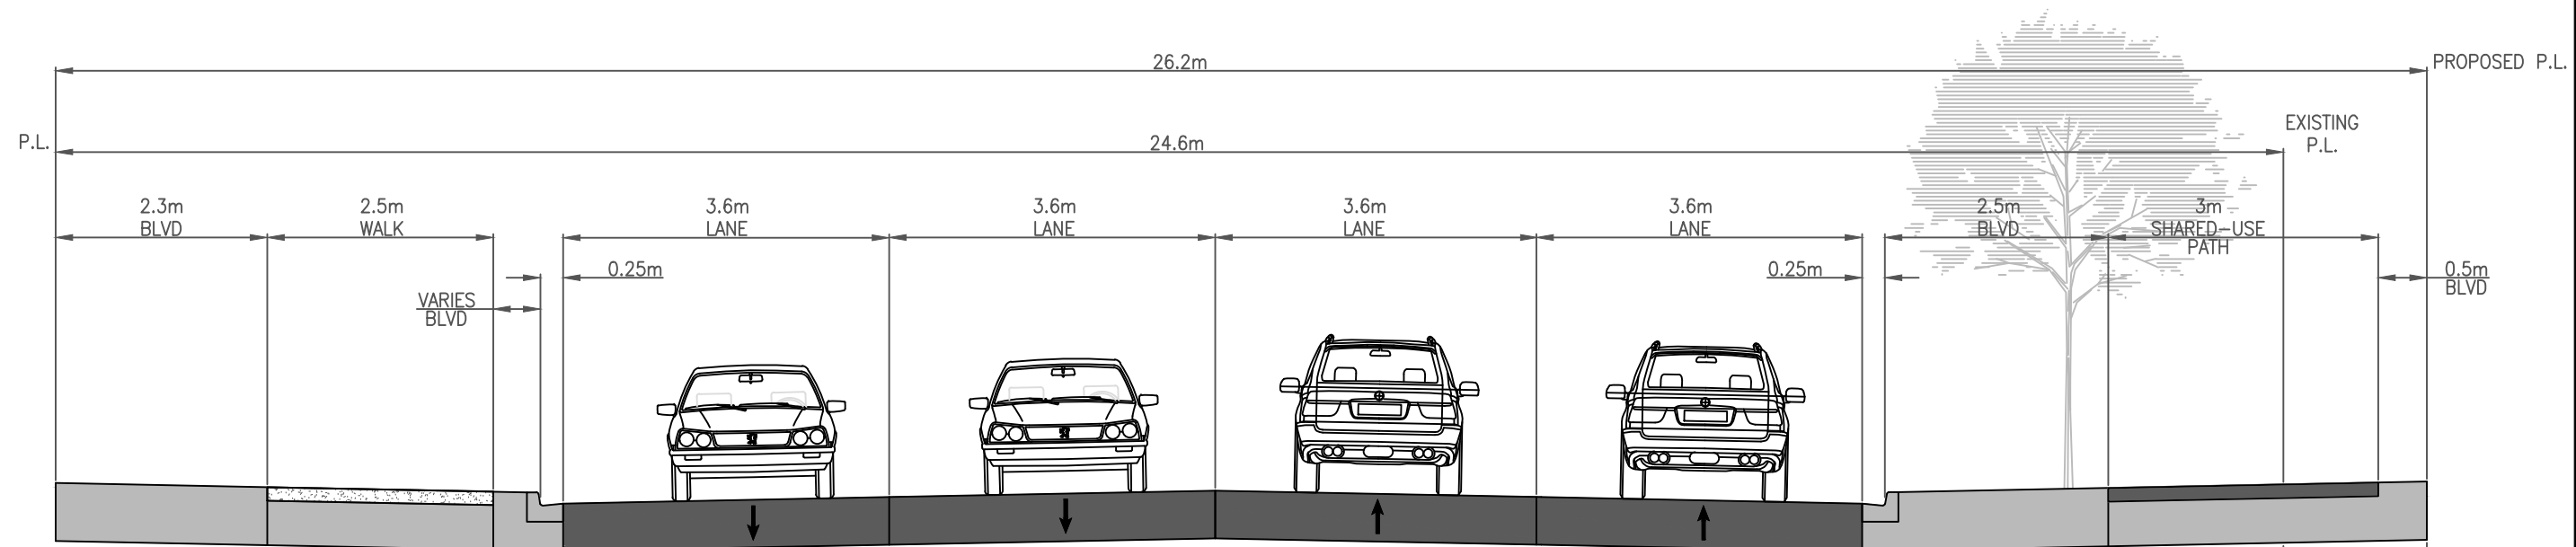

Proposed Option 2A - Widen to the West - Separated Sidewalk
Section A-A

1.5m