


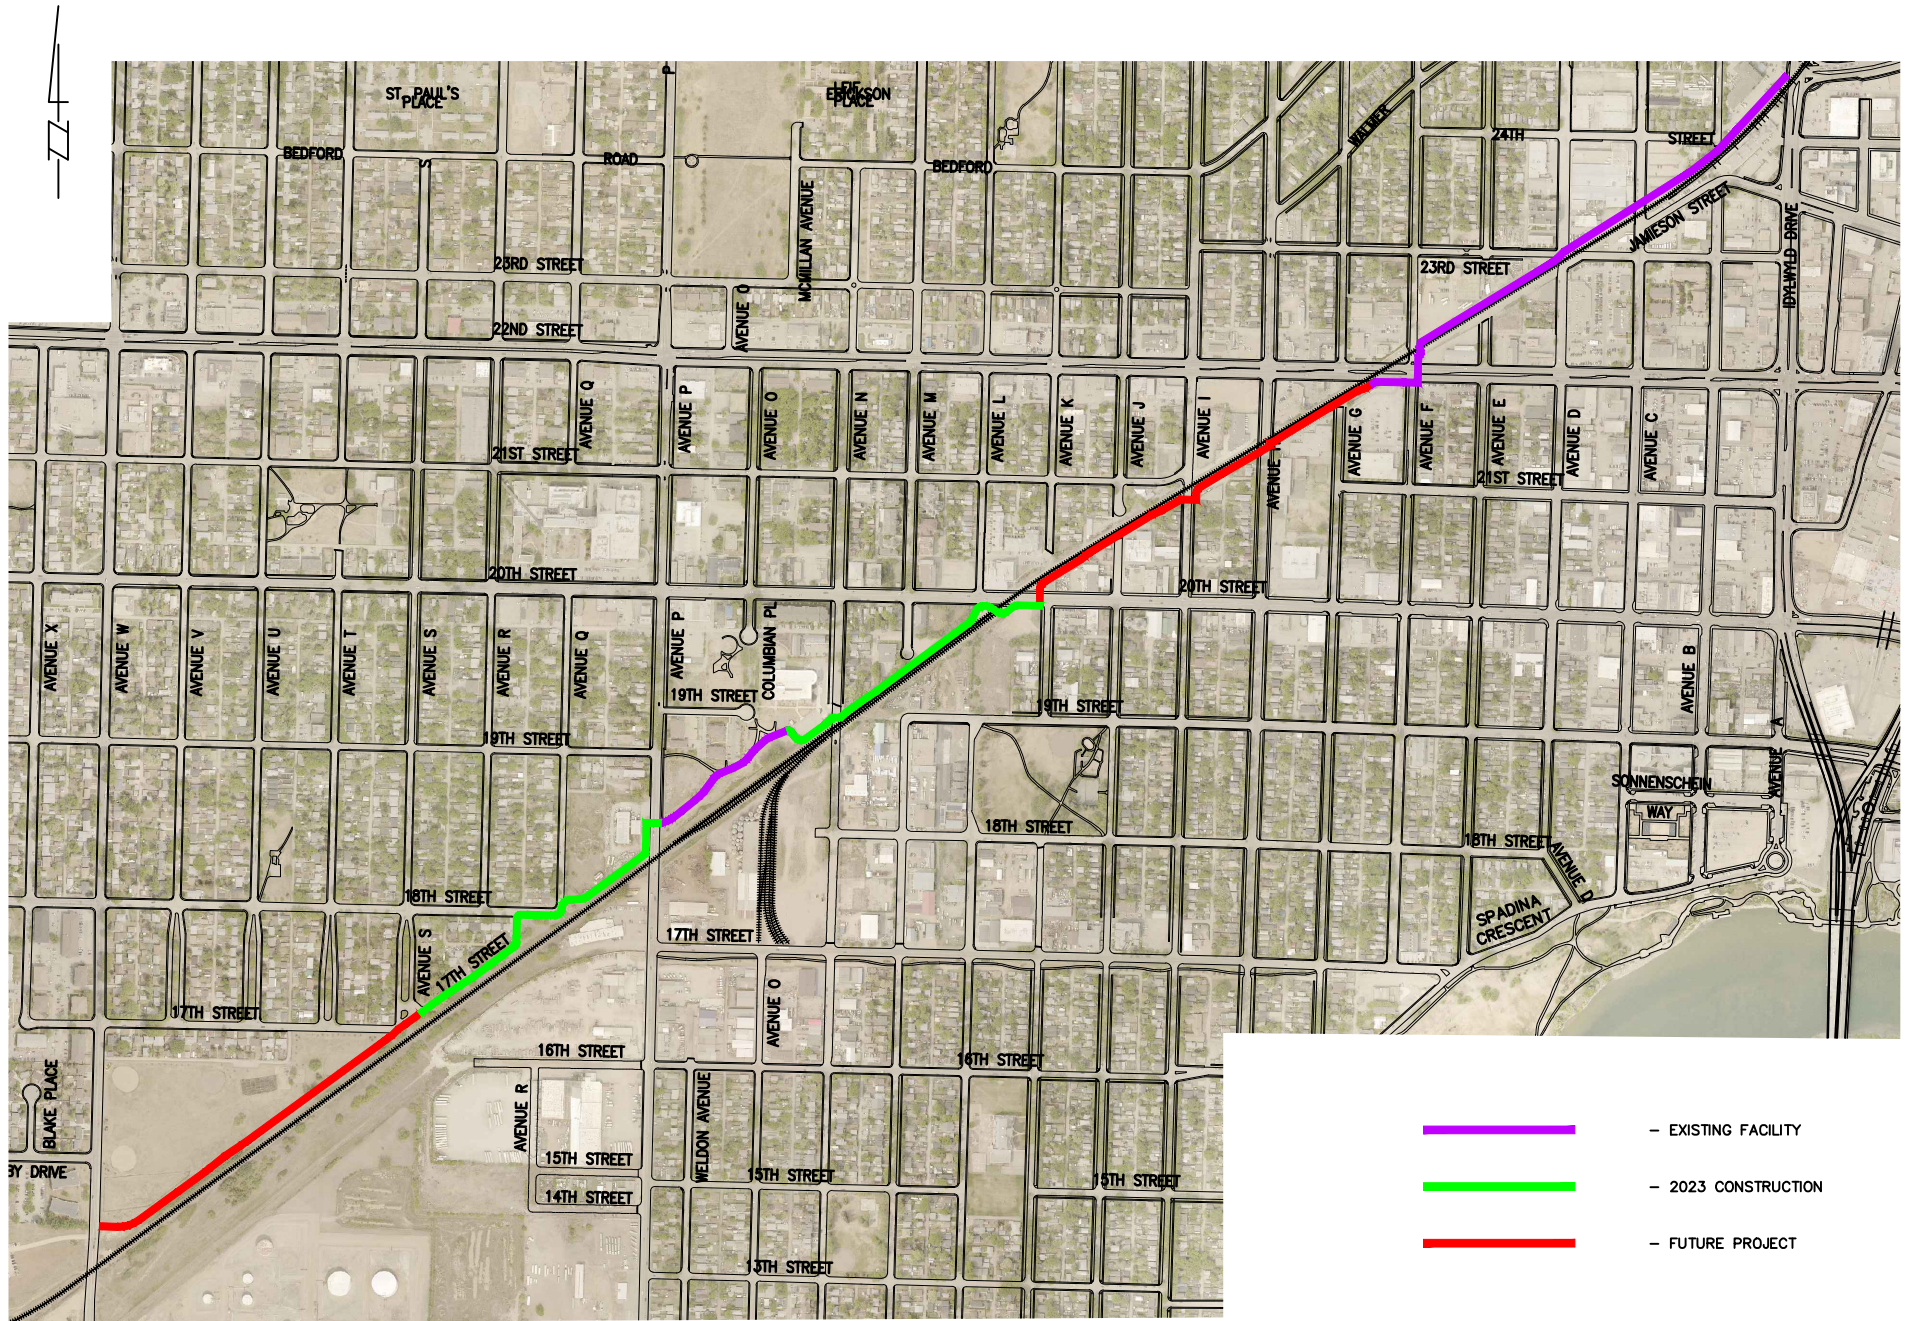

ATTACHMENT 2: CONSTRUCTION PHASING