




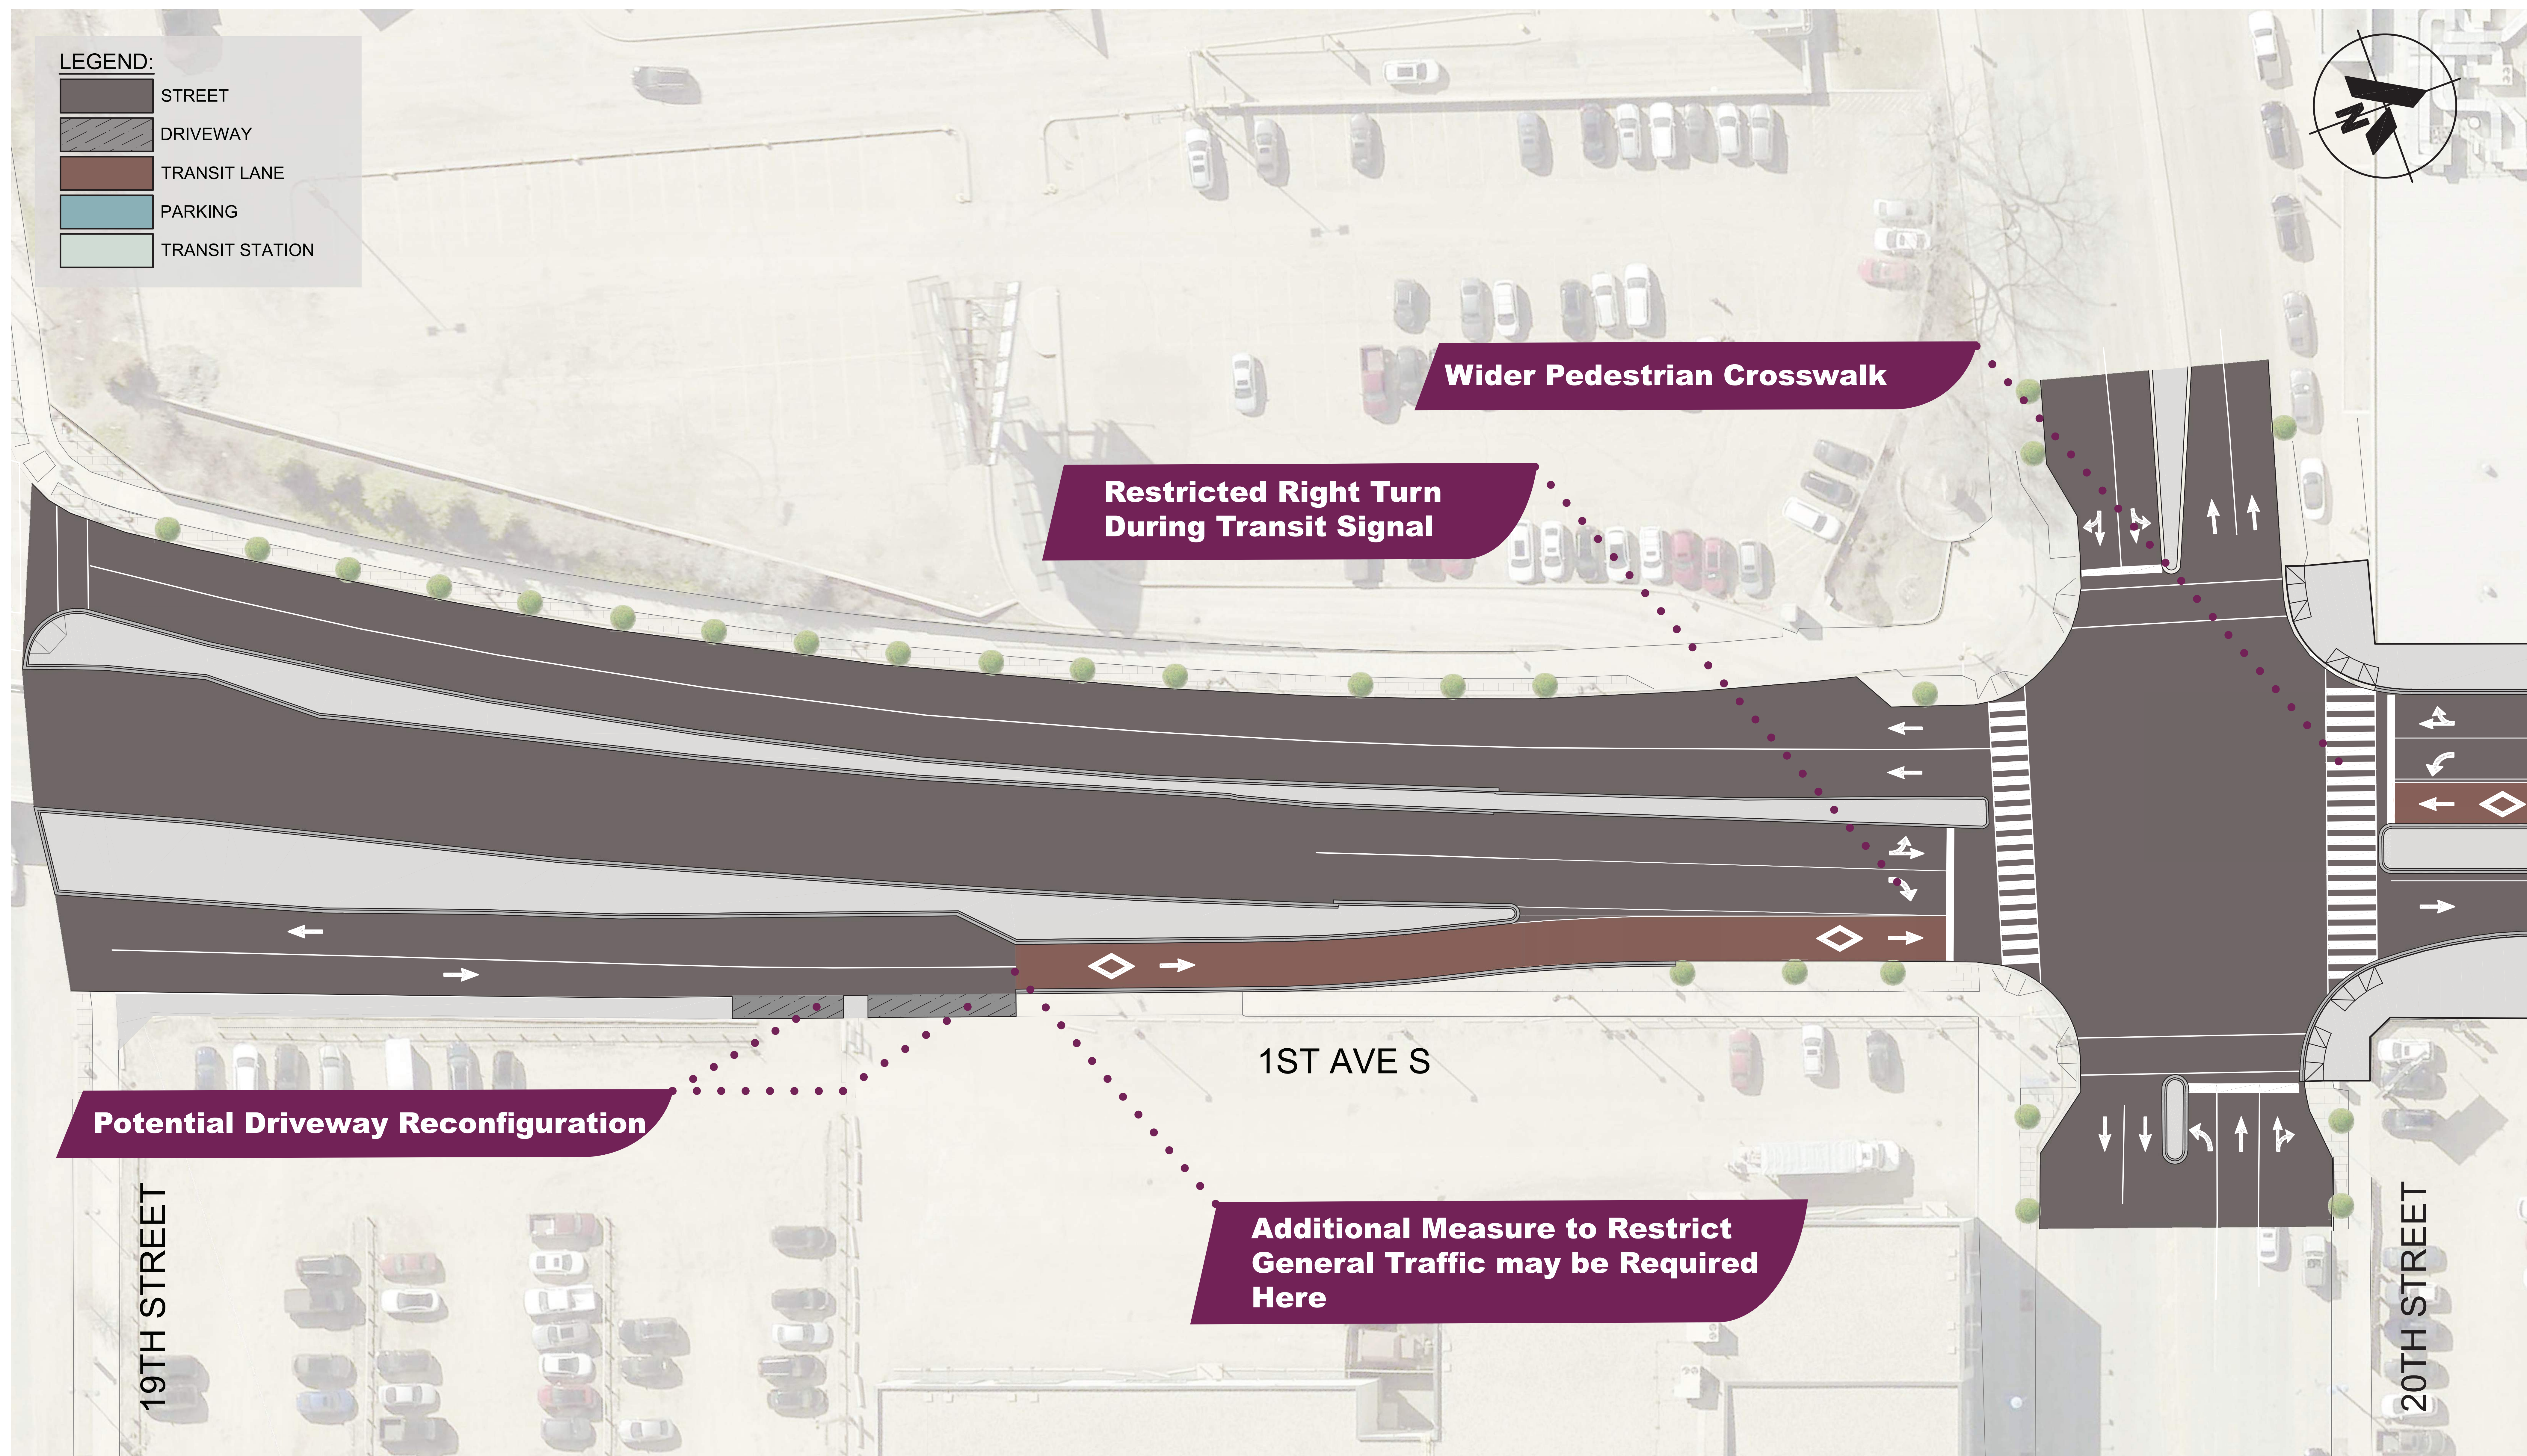


LANDSCAPING TO BE DETERMINED


20th ST E

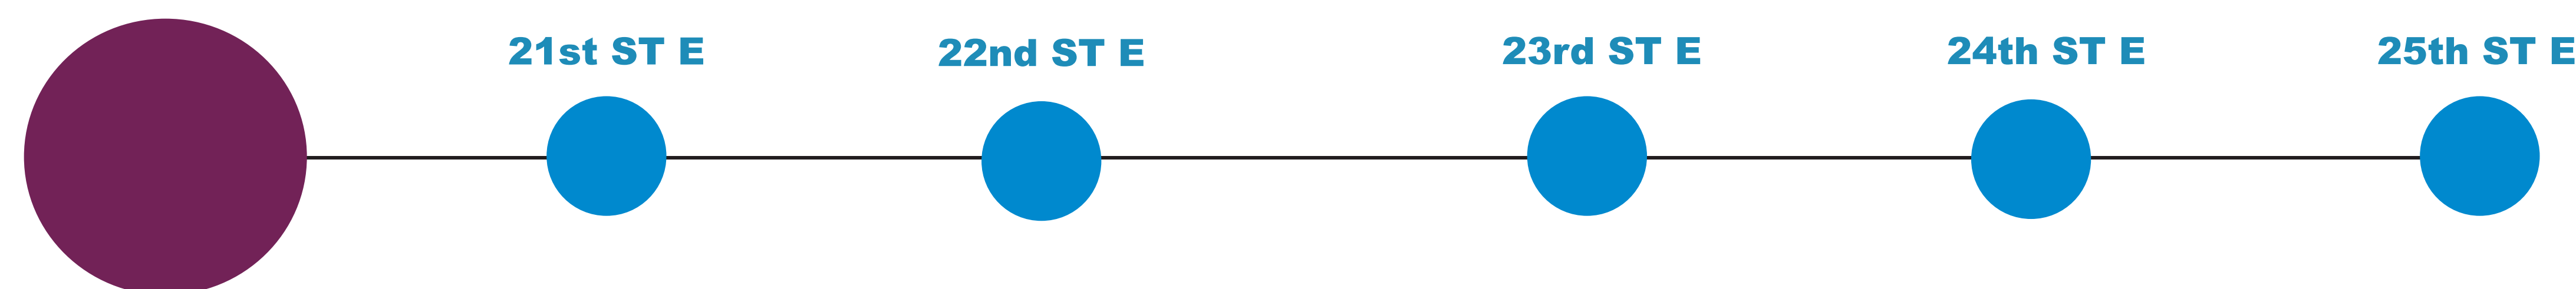

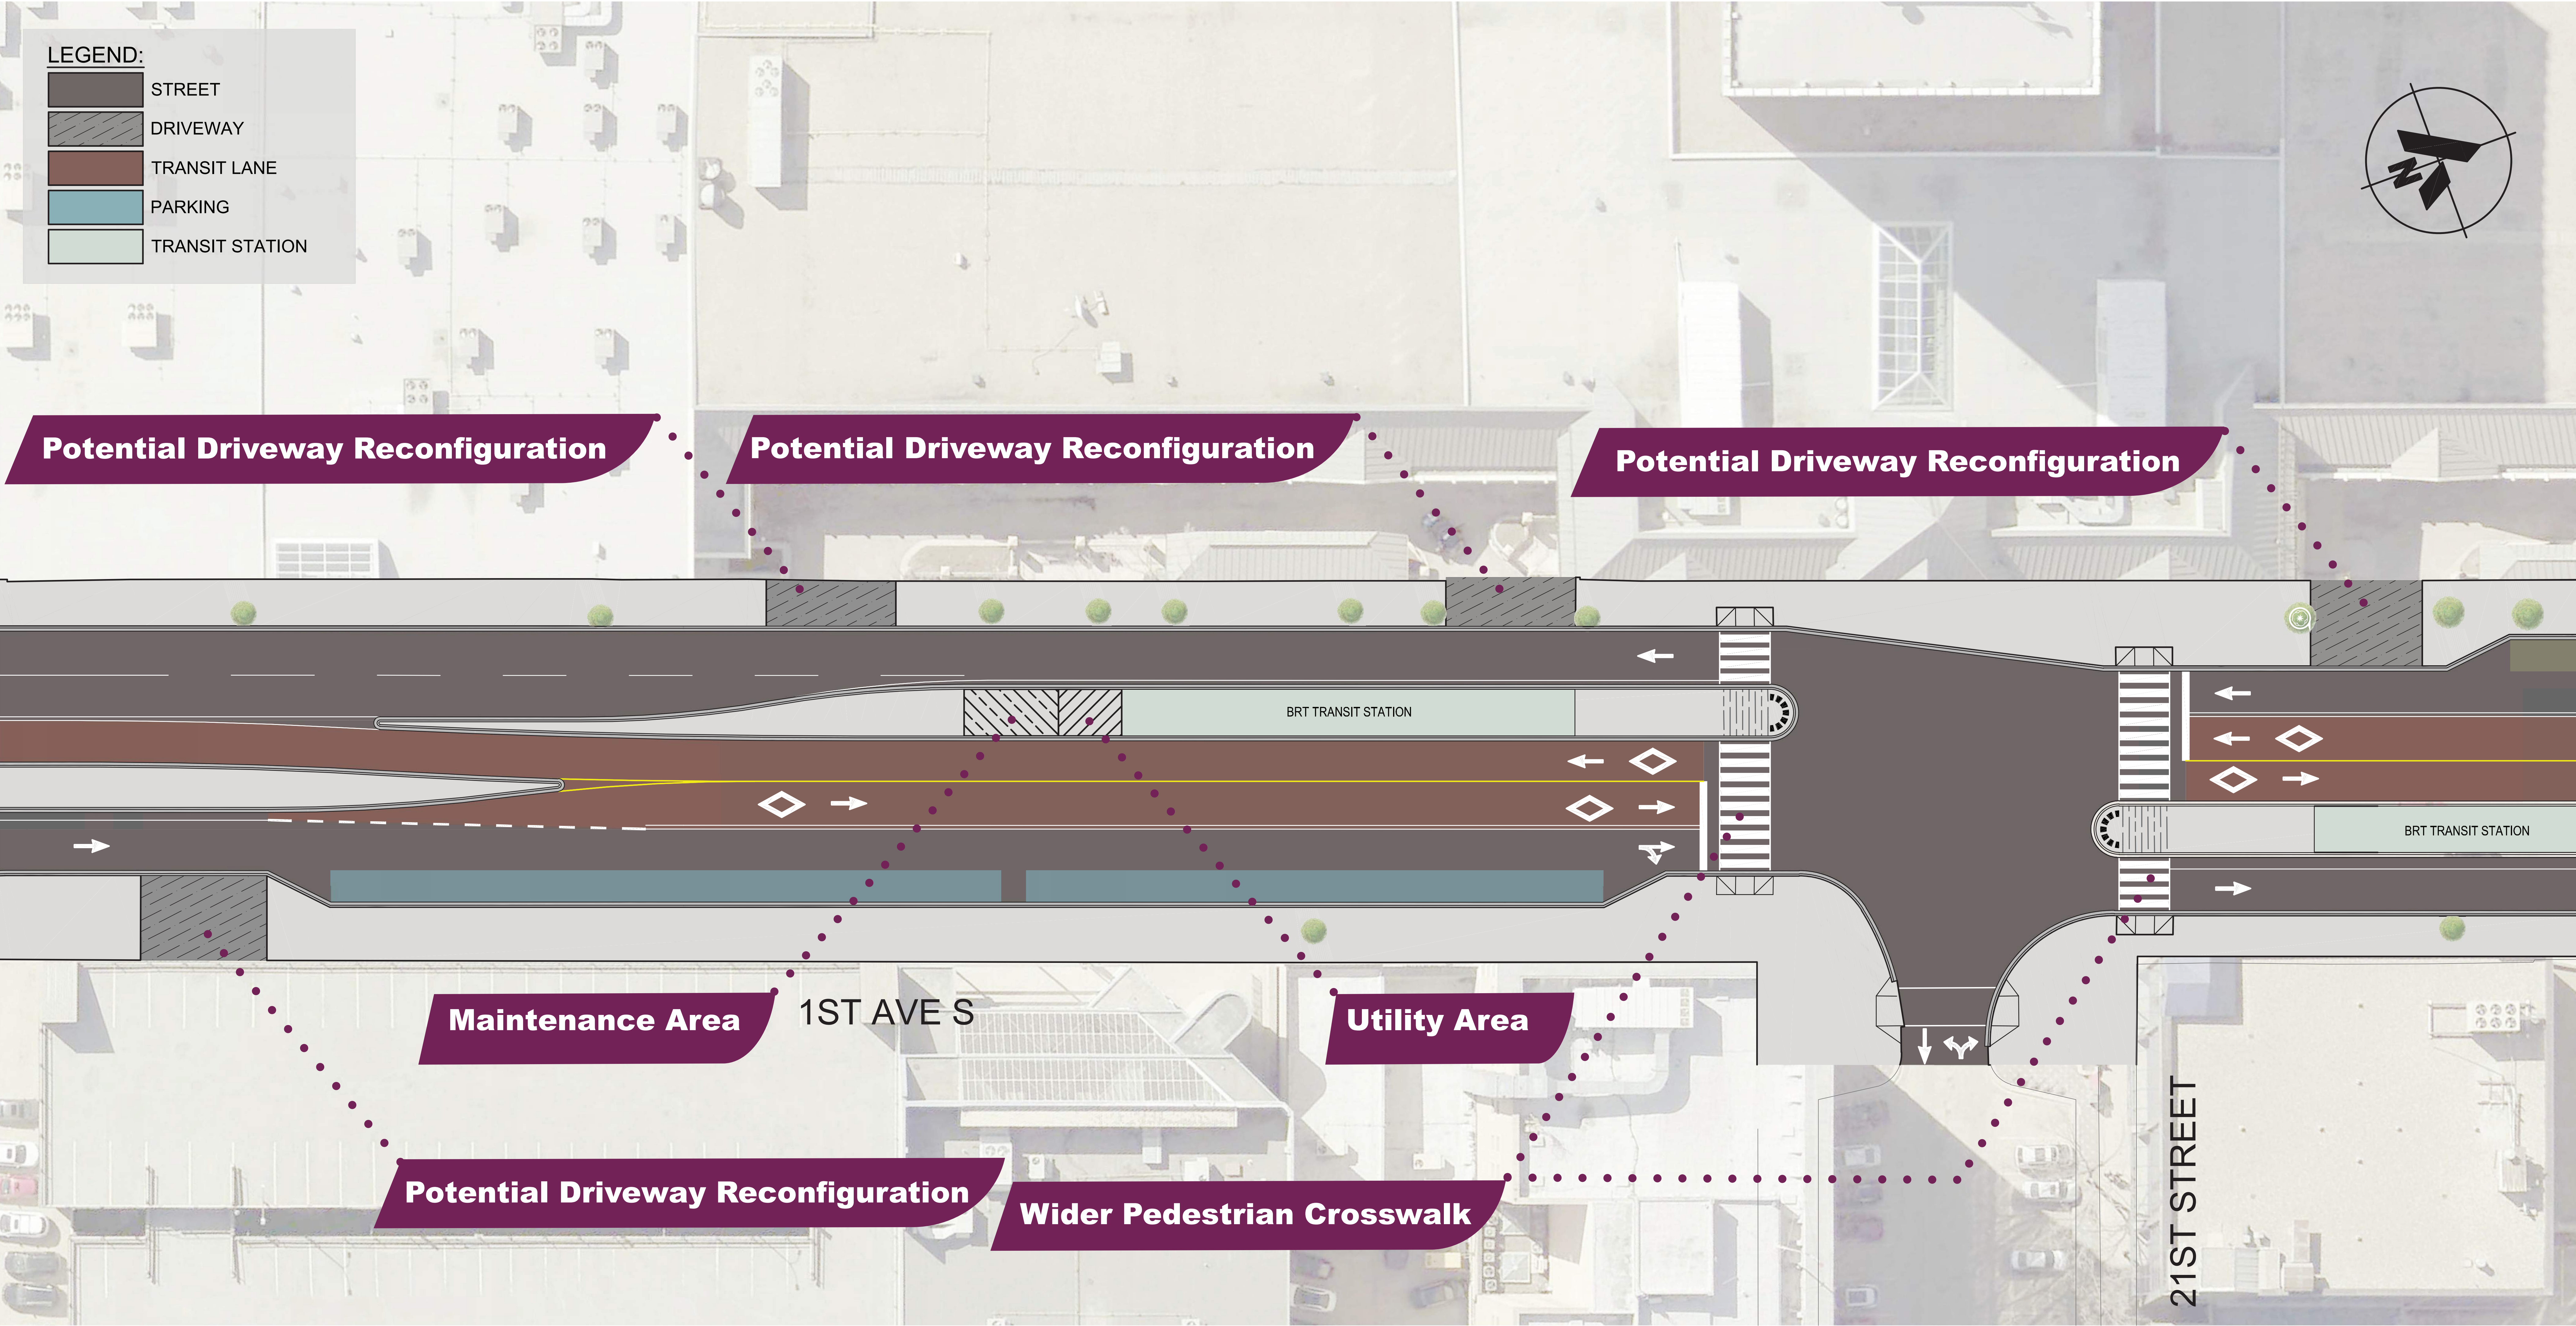



LANDSCAPING TO BE DETERMINED

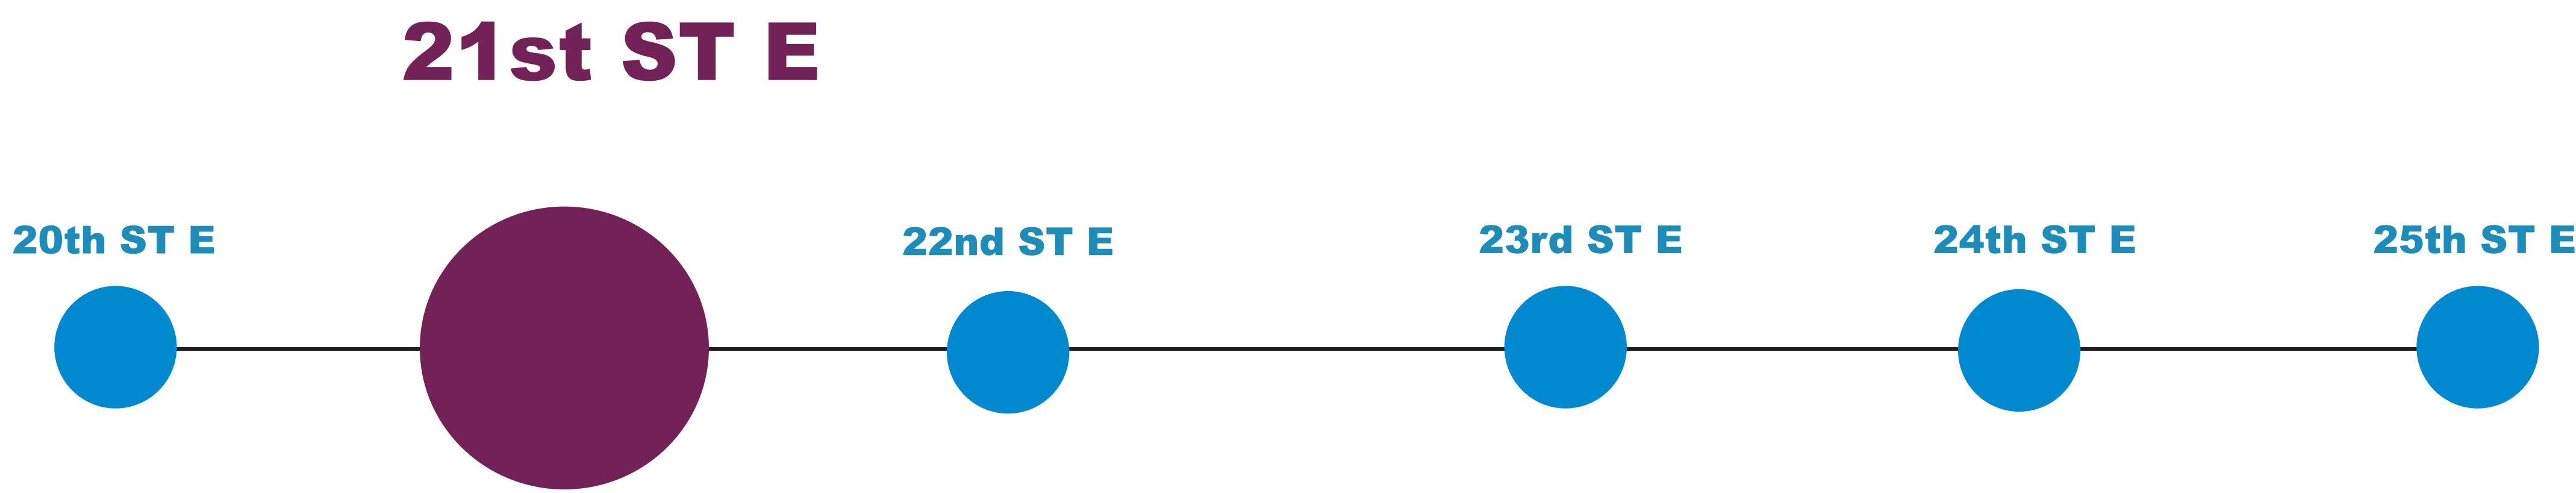

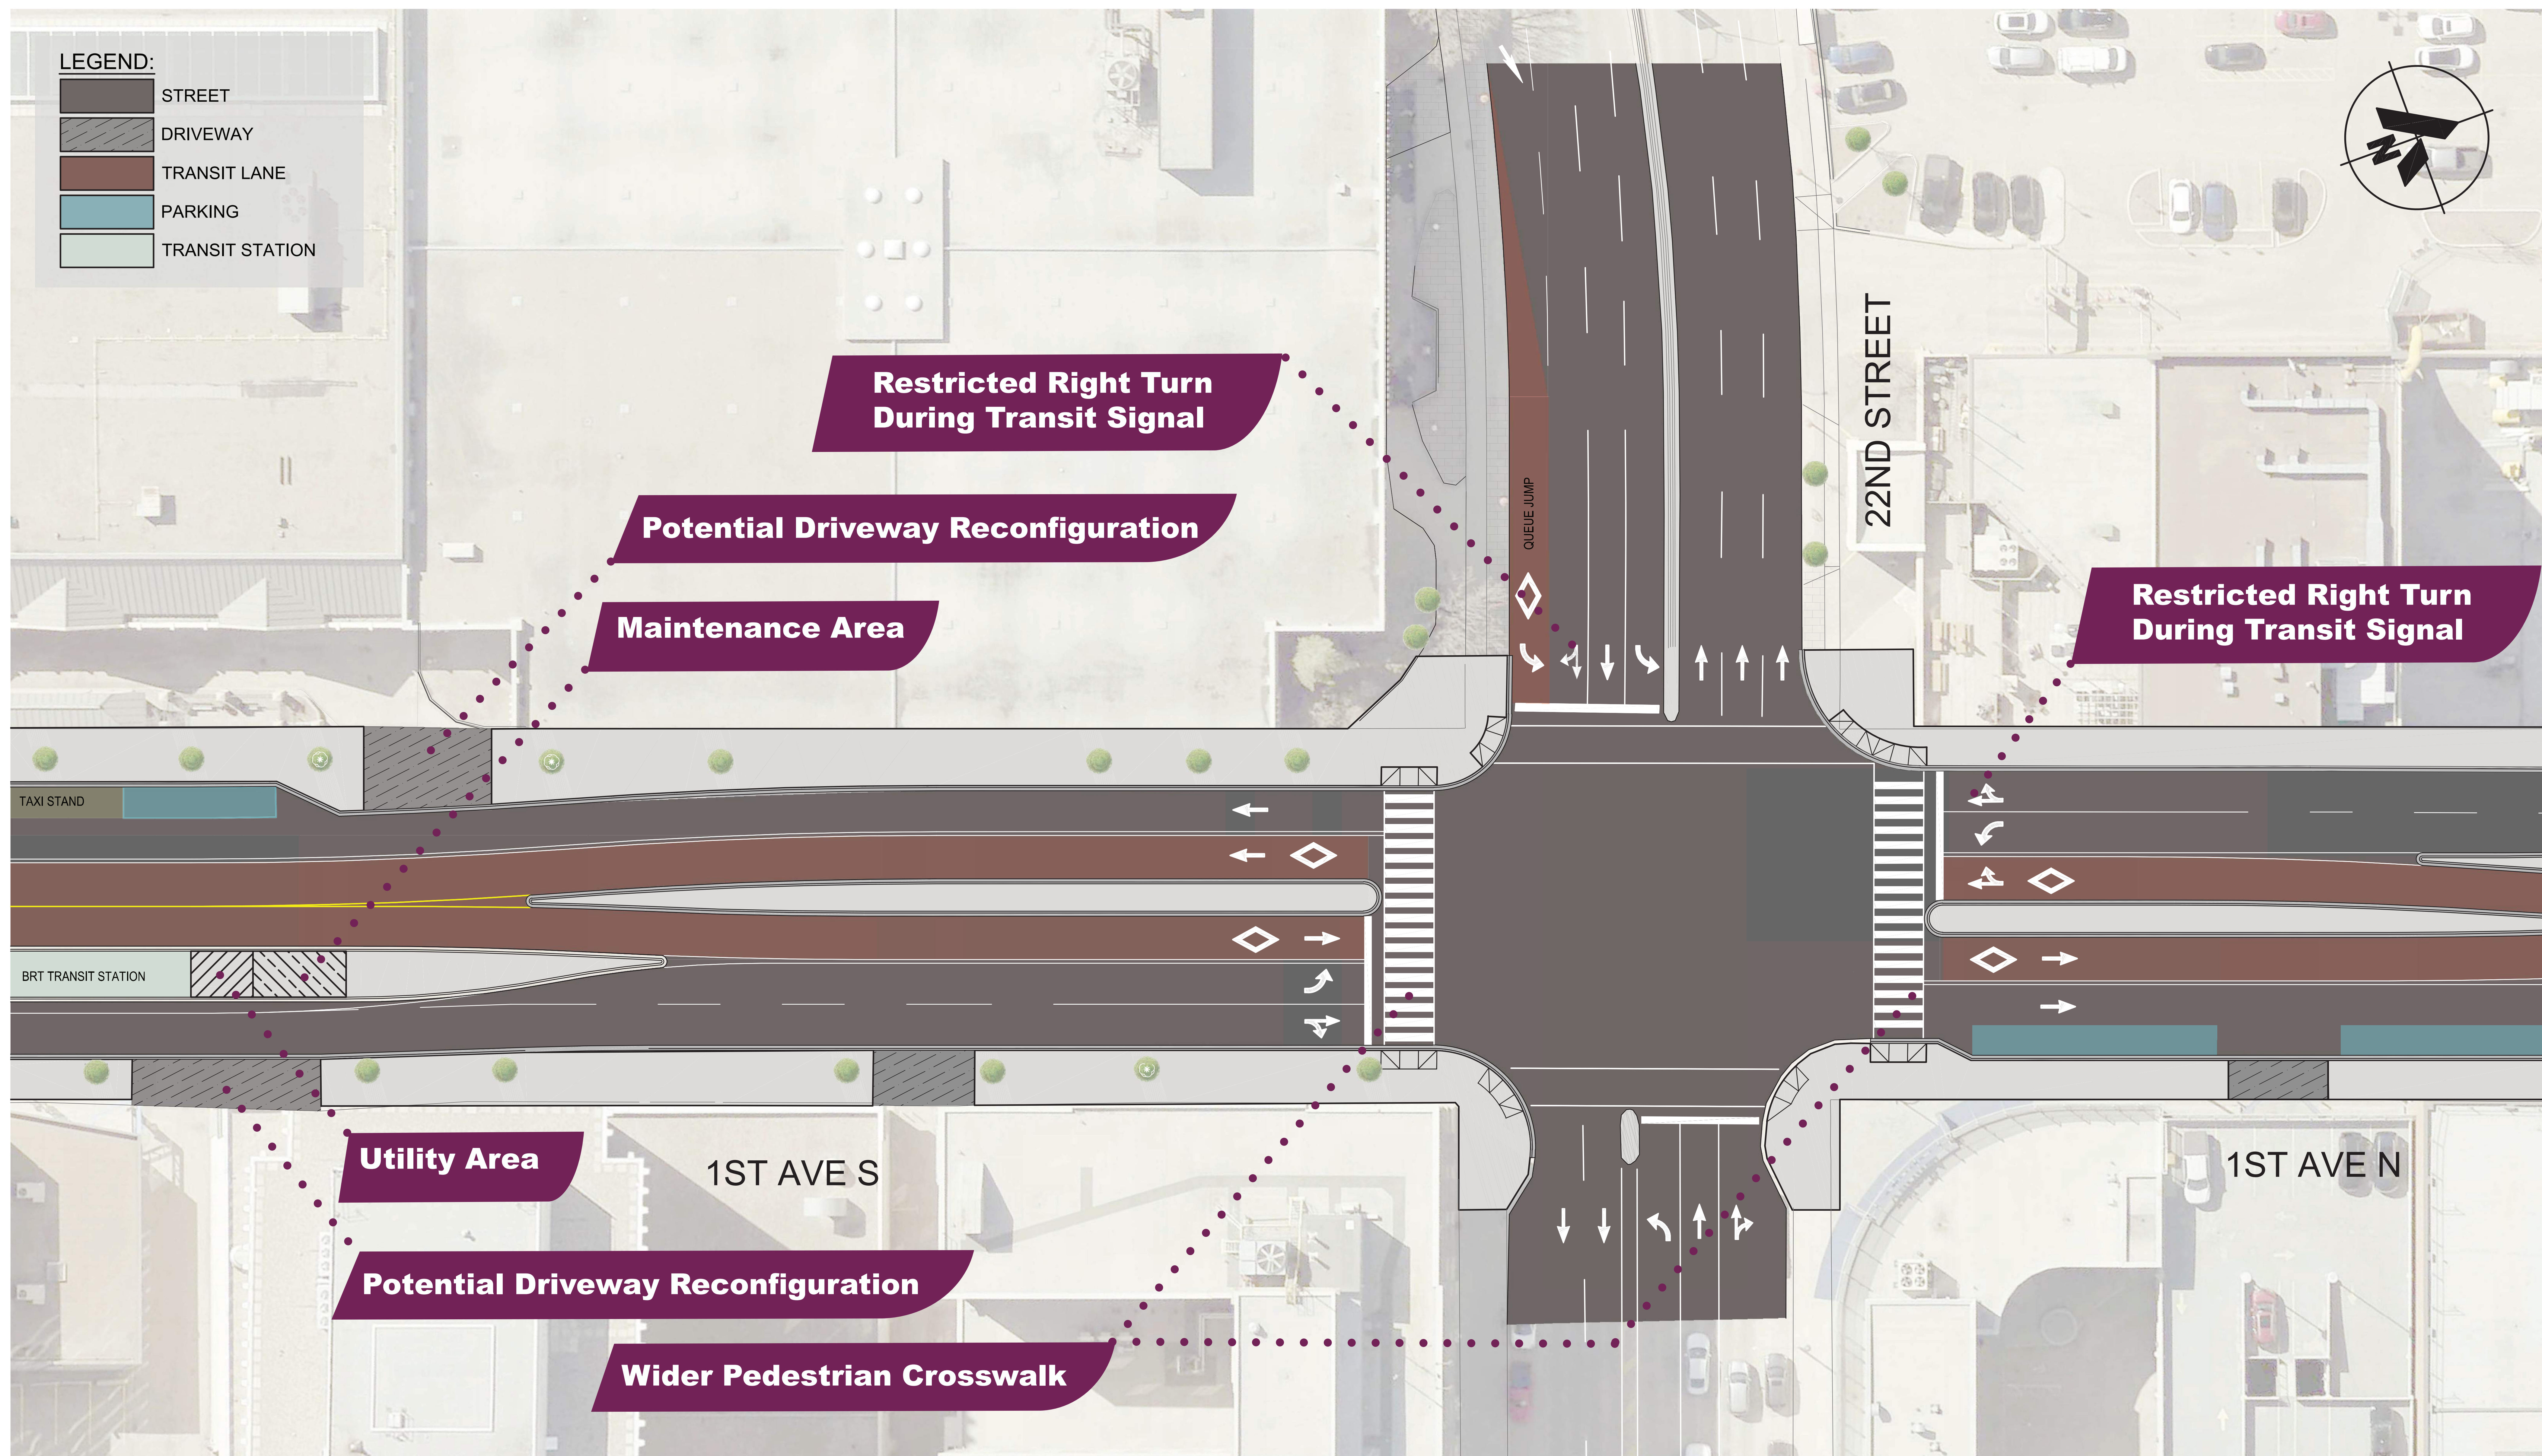


LANDSCAPING TO BE DETERMINED

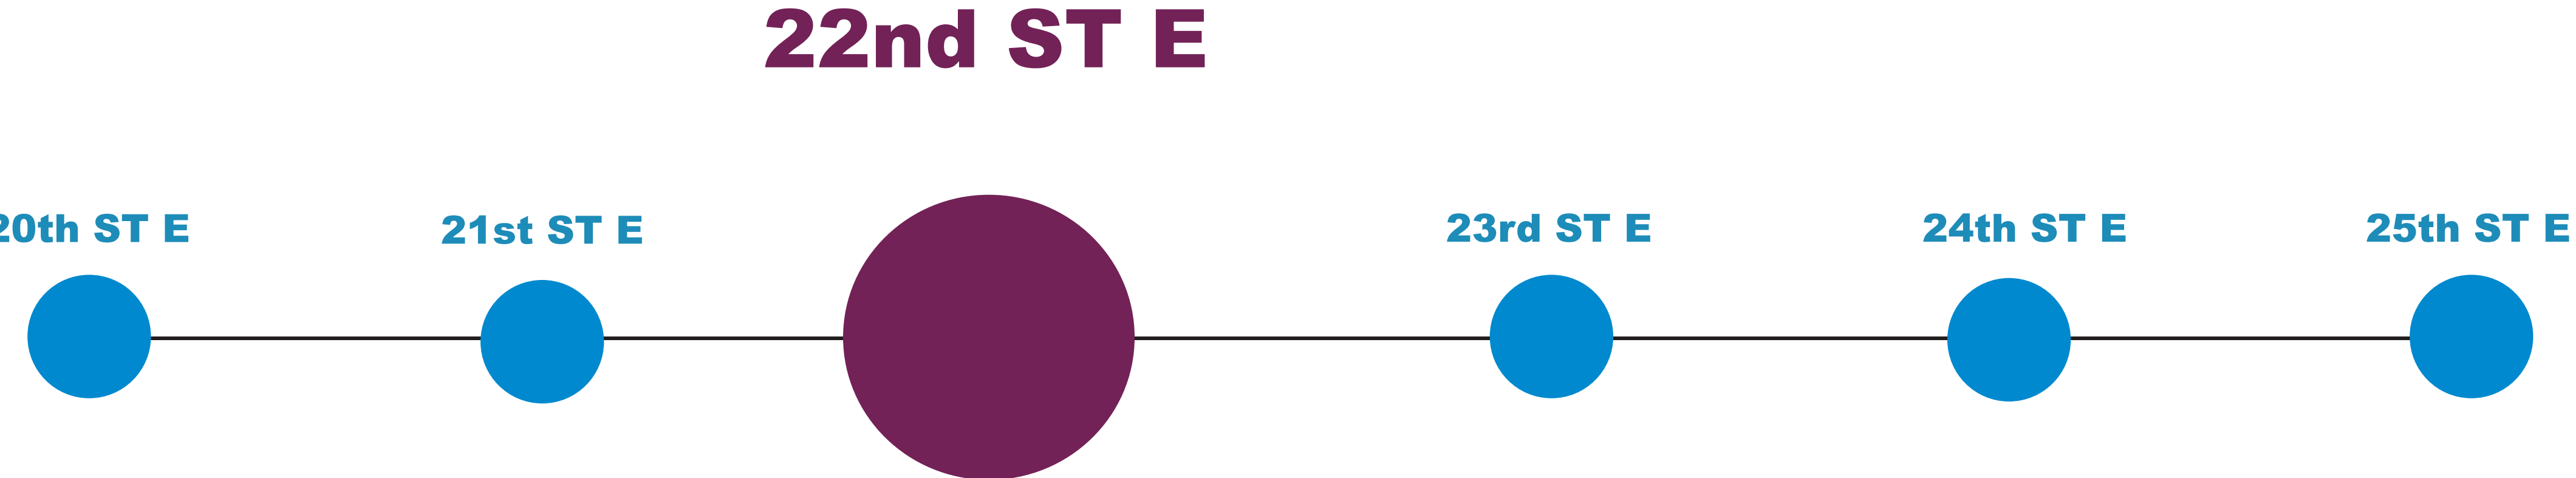


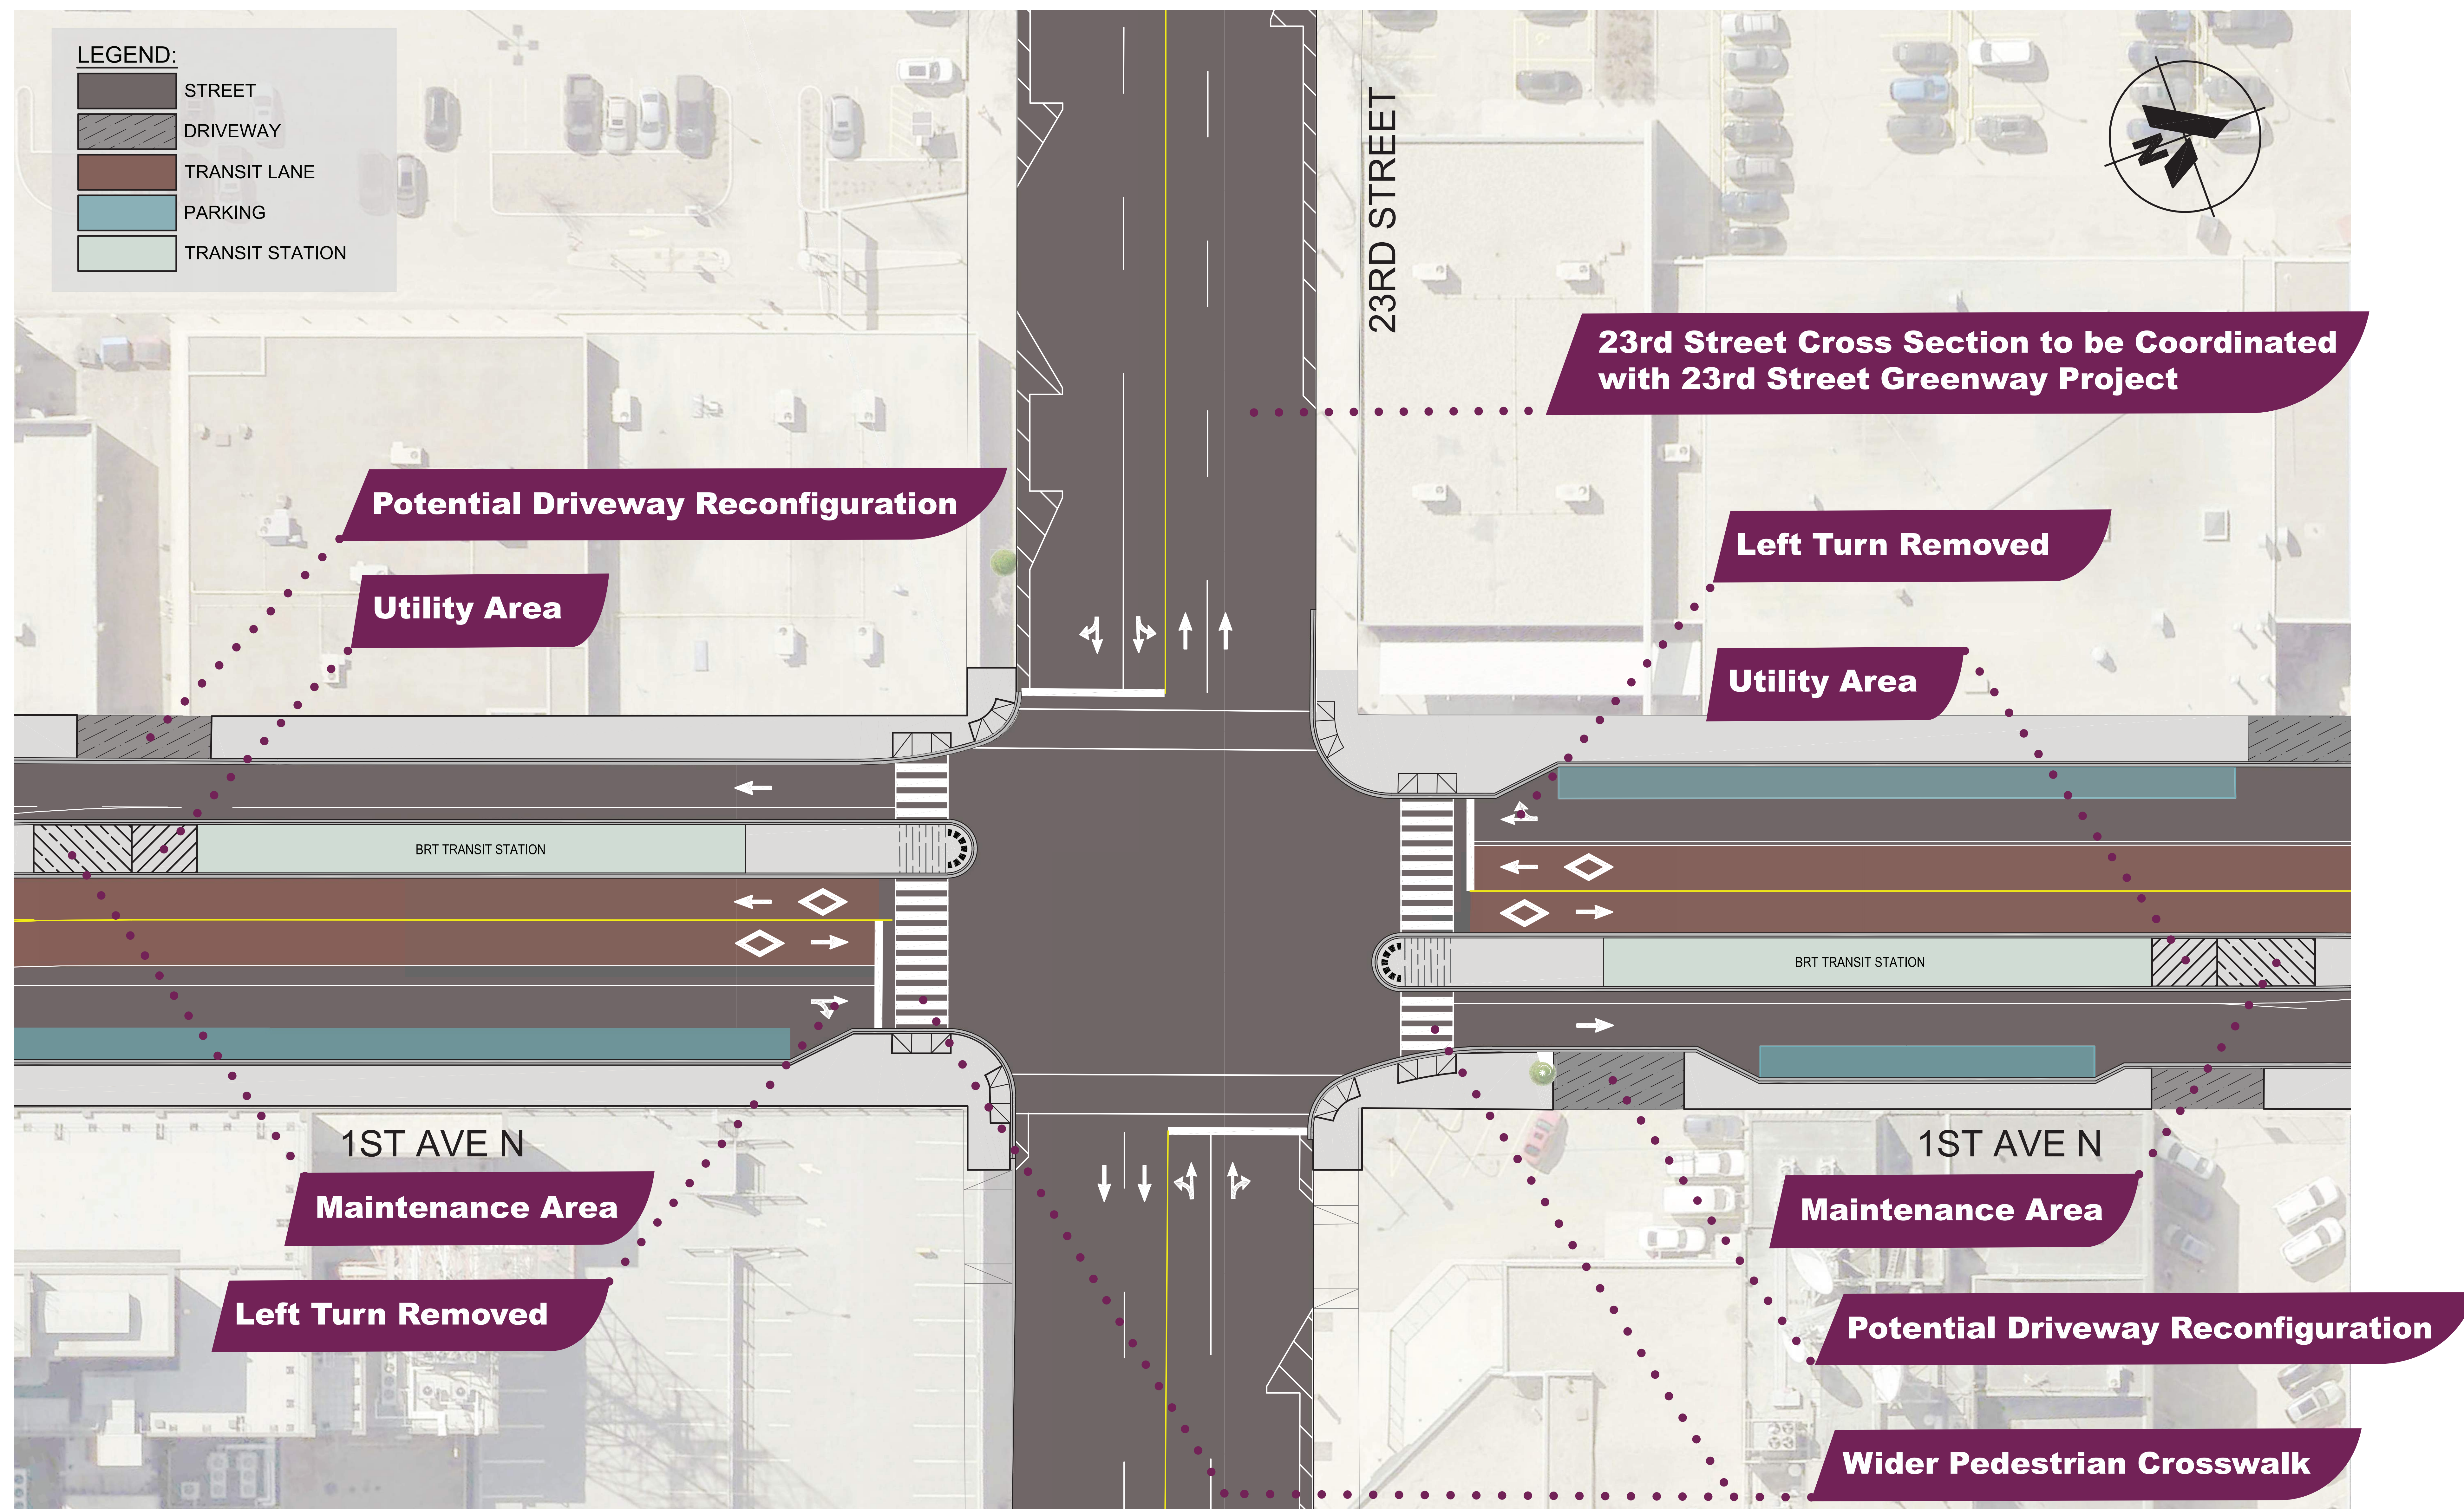


LANDSCAPING TO BE DETERMINED


23rd ST E

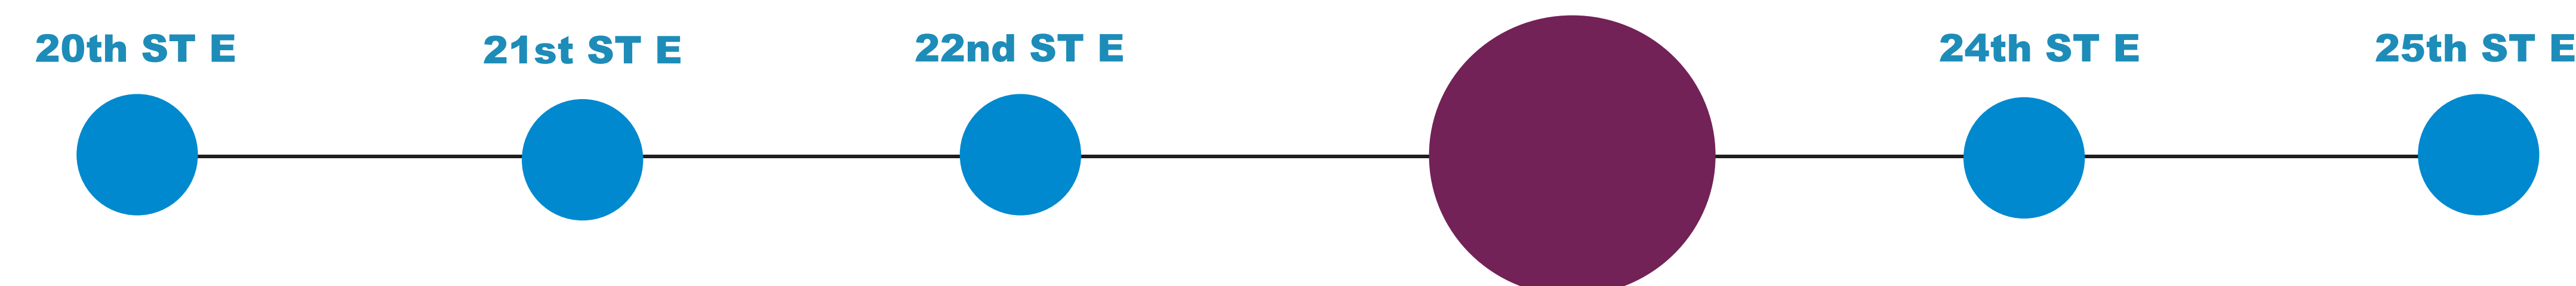

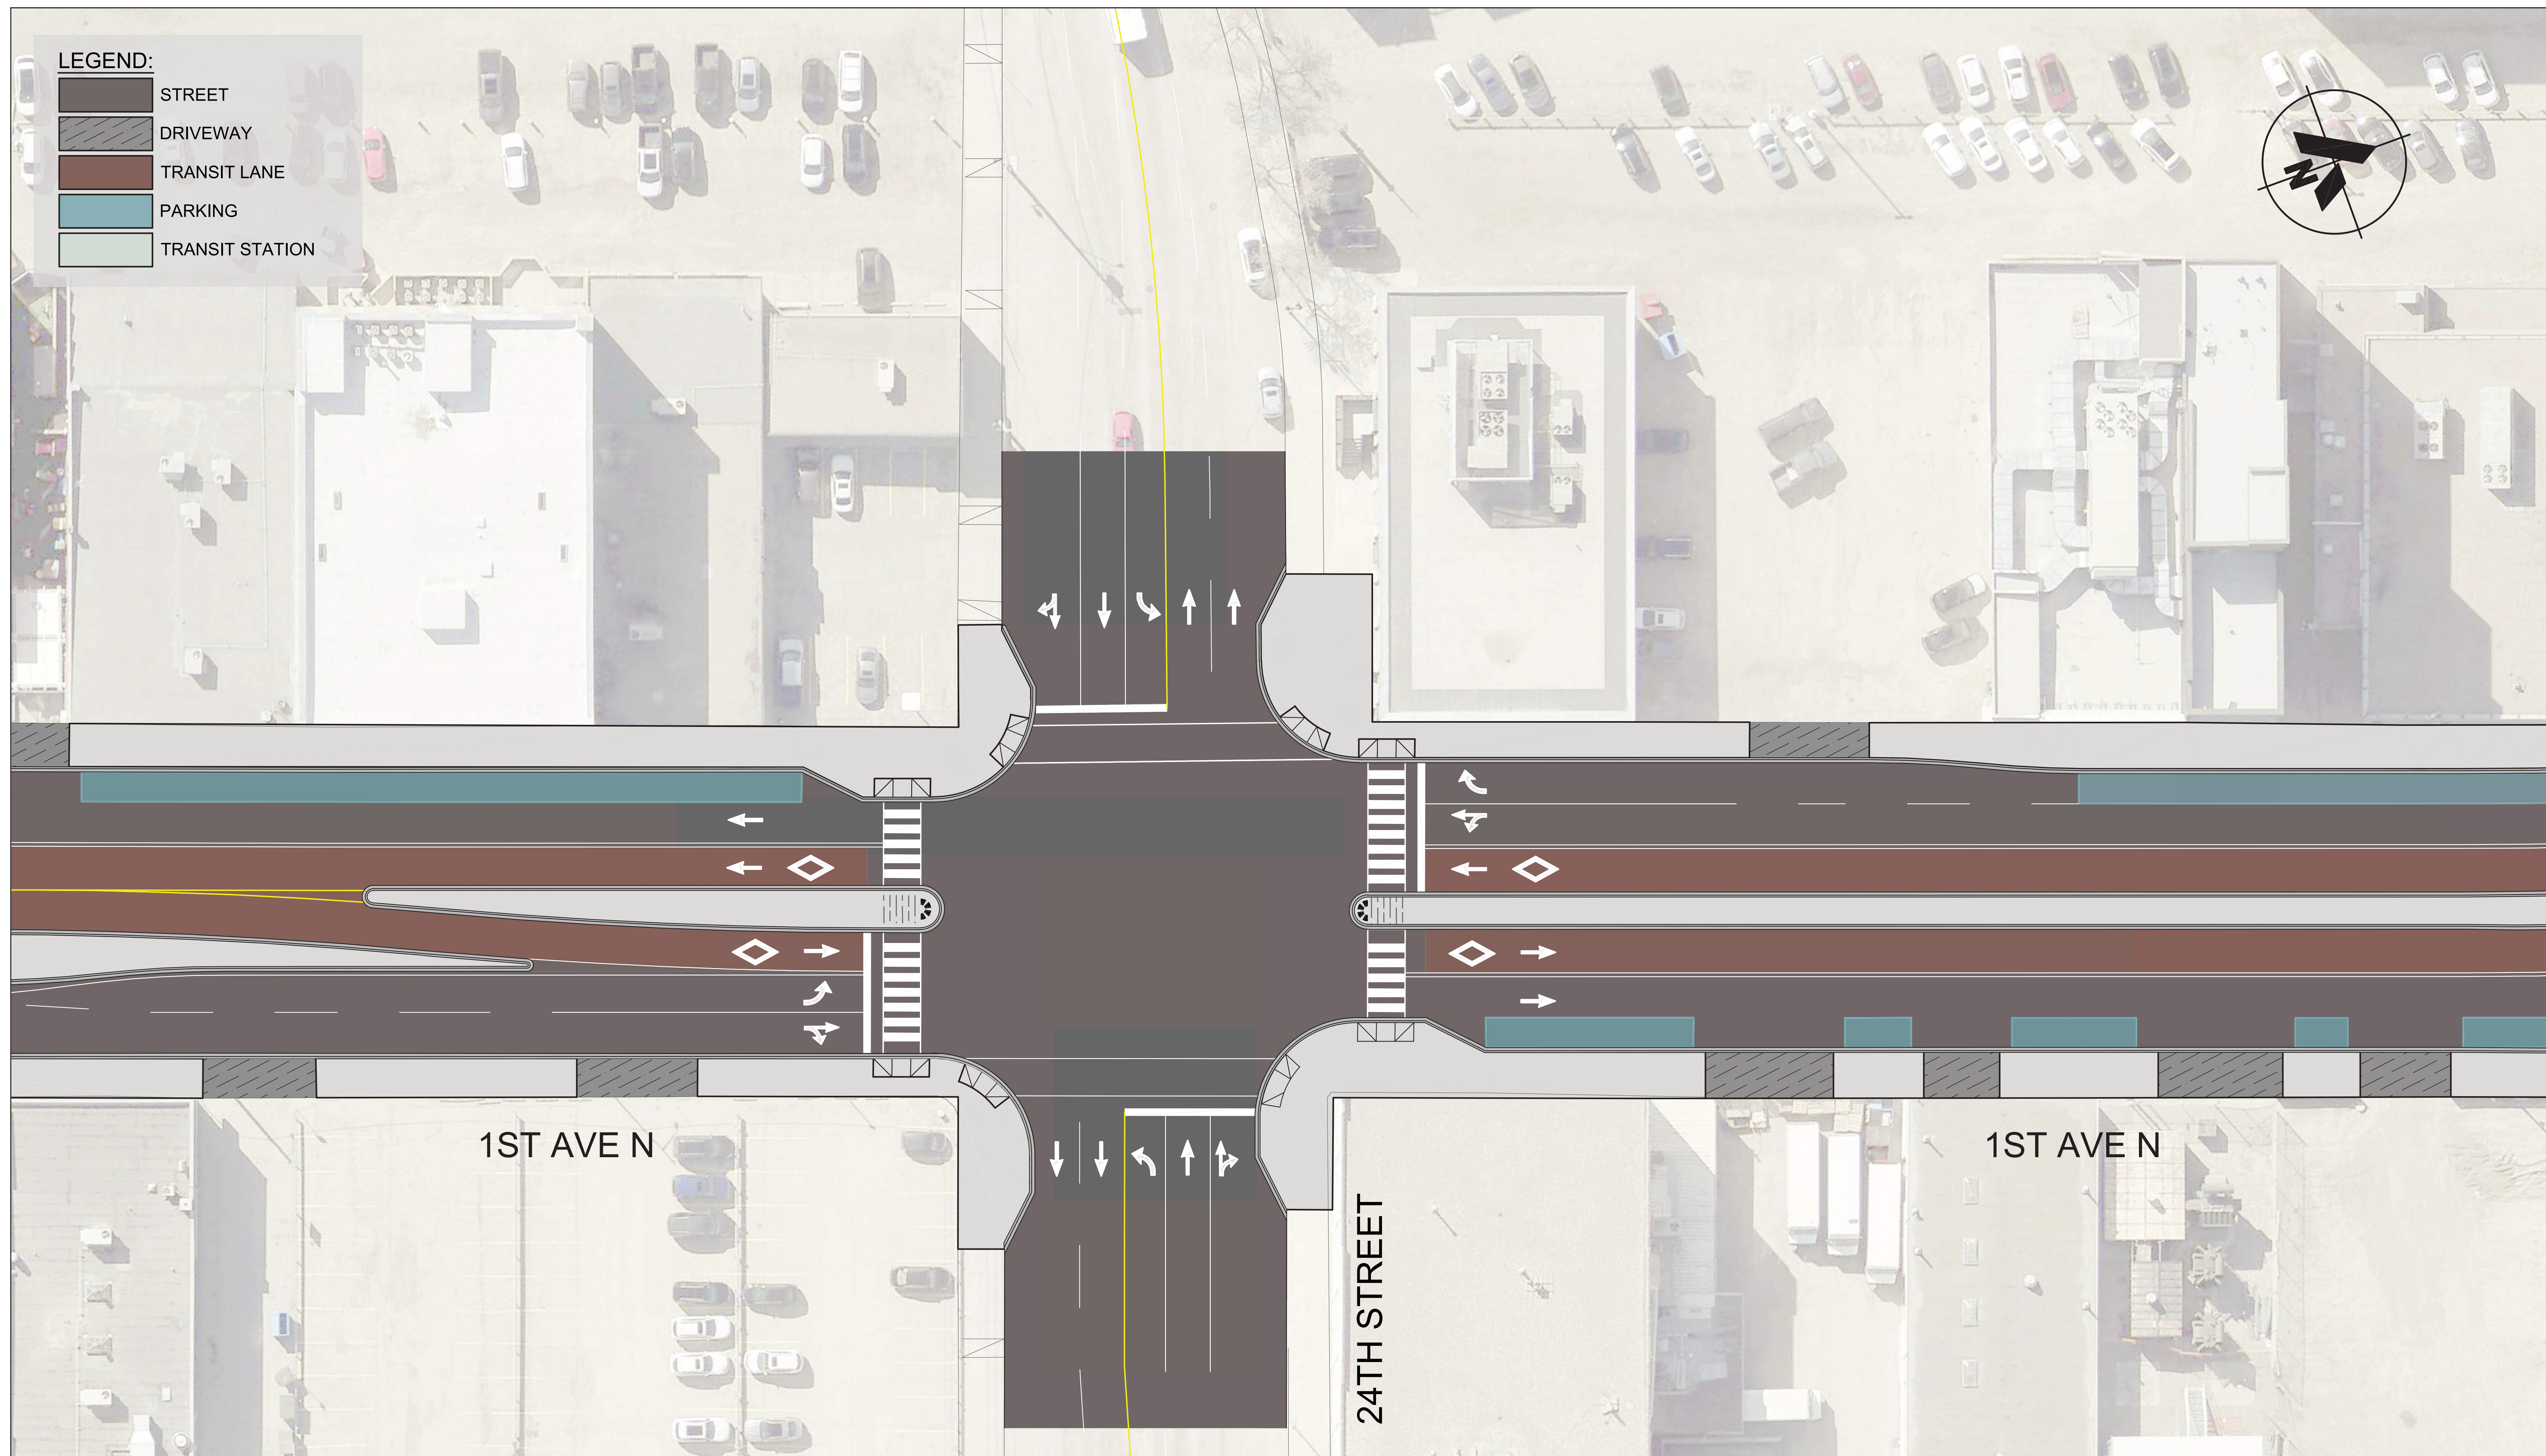

LANDSCAPING TO BE DETERMINED

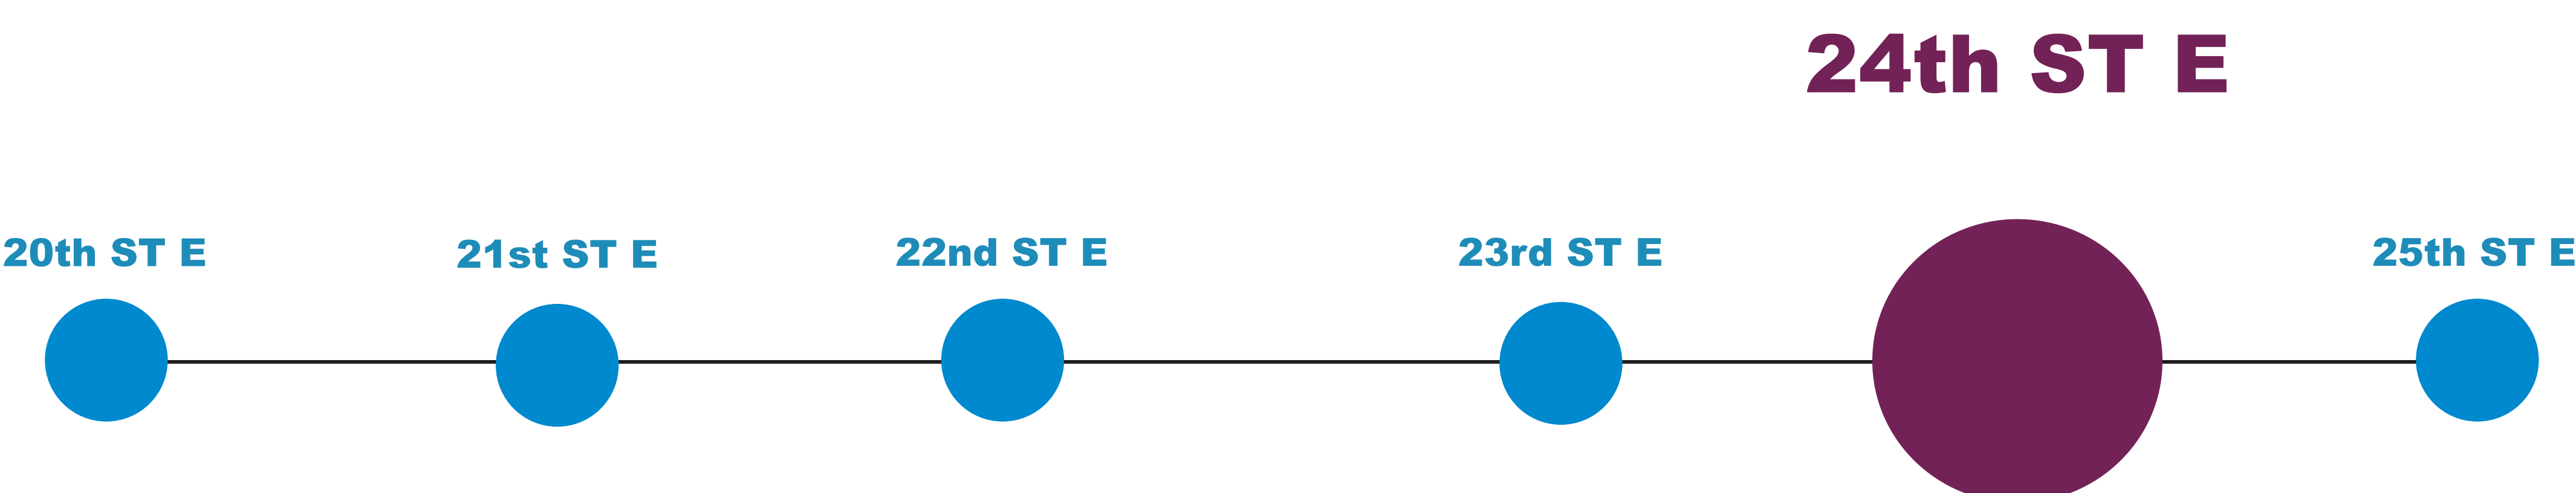

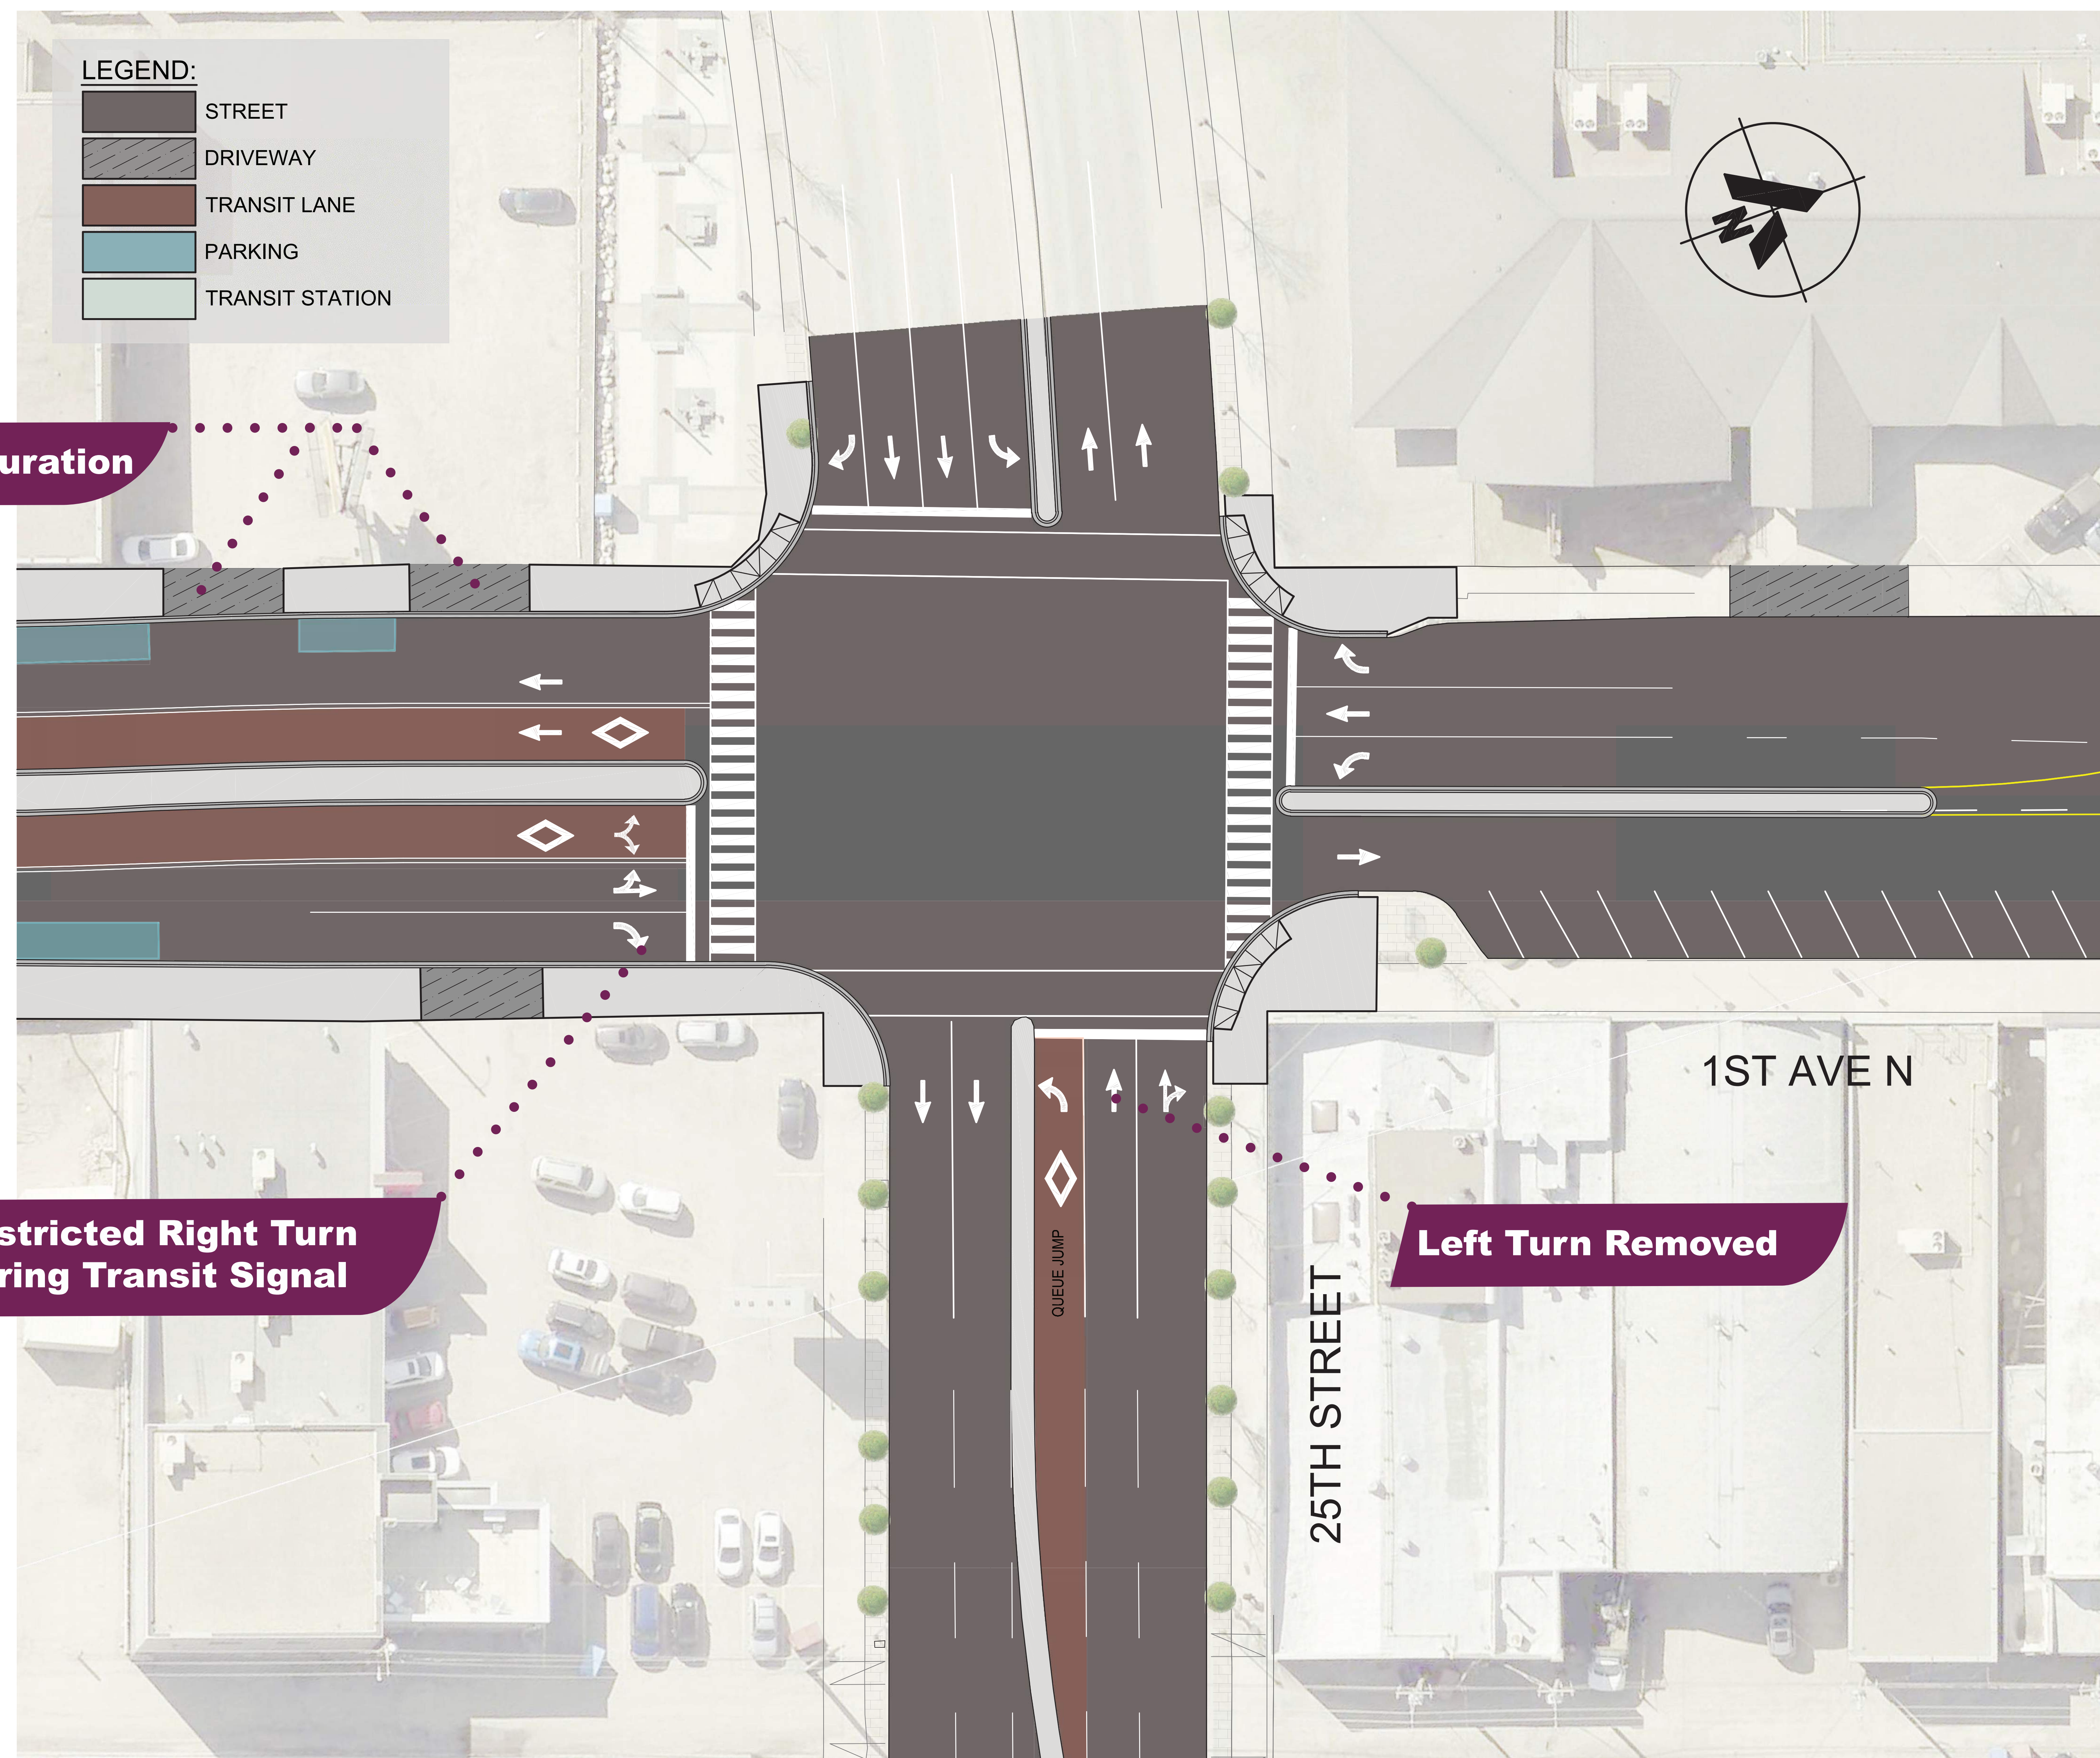

LANDSCAPING TO BE DETERMINED

