



ARCHITECTURAL

A0.1	SITE SURVEY
A0.2	SITE AREA
A1.1	SITE PLAN AT SASK CRESCENT
A1.2	PARKING LEVEL 3
A1.3	PARKING LEVEL 2
A1.4	PARKING LEVEL 1
A2.1	SITE PLAN AT 12TH STREET
A2.2	FLOORPLAN A.1 - Age in Place 1
A2.3	FLOORPLAN A.2 - Age in Place 2
A2.4	Floorplan A.3 Age in Place/Short Term Stay
A2.5	FLOORPLAN A - Floors 4-7
A2.6	FLOORPLAN B - Floors 8-13
A2.7	FLOORPLAN C - Floors 14-16
A2.8	FLOORPLAN D - Floors 17-21
A4.1	NORTH ELEVATION
A4.2	EAST + WEST ELEVATION
A4.3	SOUTH ELEVATION
A5.1	BUILDING SECTION

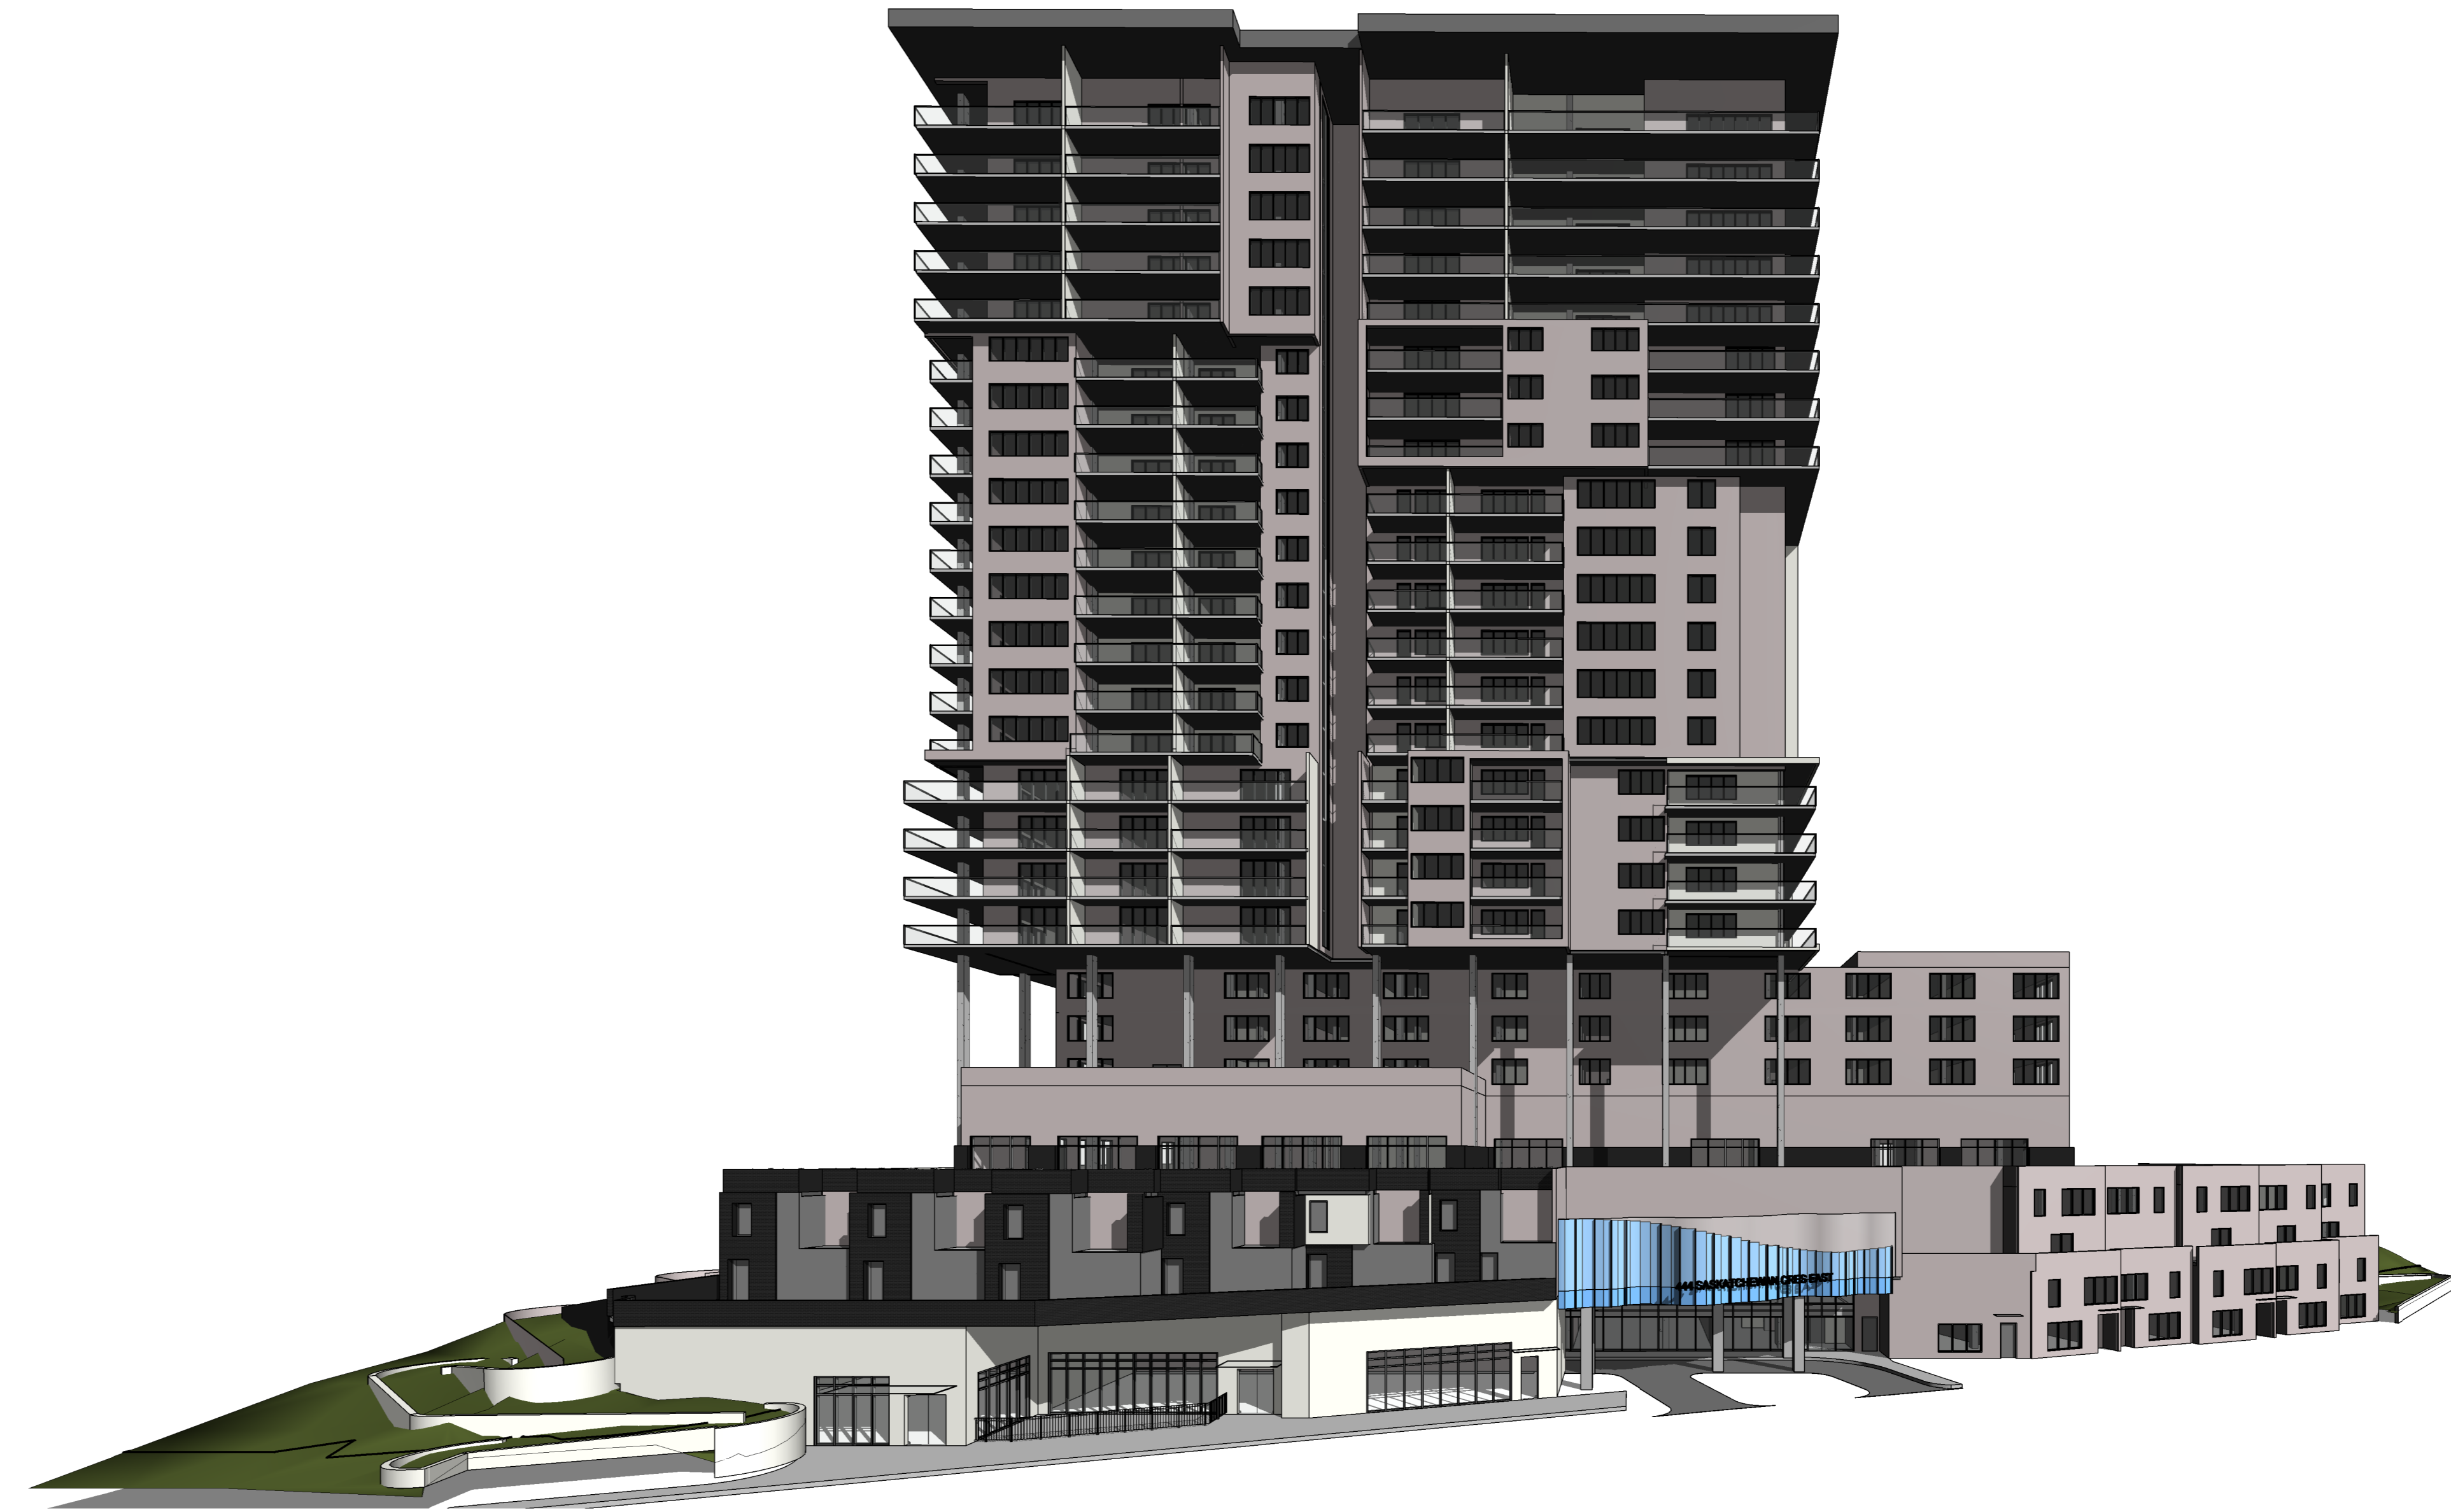

3D VIEW FOR ILLUSTRATIVE PURPOSES ONLY

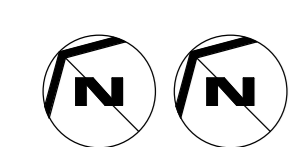

14068

555 EASTLAKE

COVER SHEET & LIST OF DRAWINGS


2023-11-25 4:42:50 PM C:\Users\Sarah\OneDrive\Documents\14068 Nazara Tower Arch - R22_Sarah.Lipari.rvt


aodbt 
architecture + interior design

235 Ave D North
Saskatoon, SK
S7L 1M7
306.244.5101

202 - 21 11th St E
Prince Albert, SK
S6H 0Z9
306.922.5101

www.aodbt.com

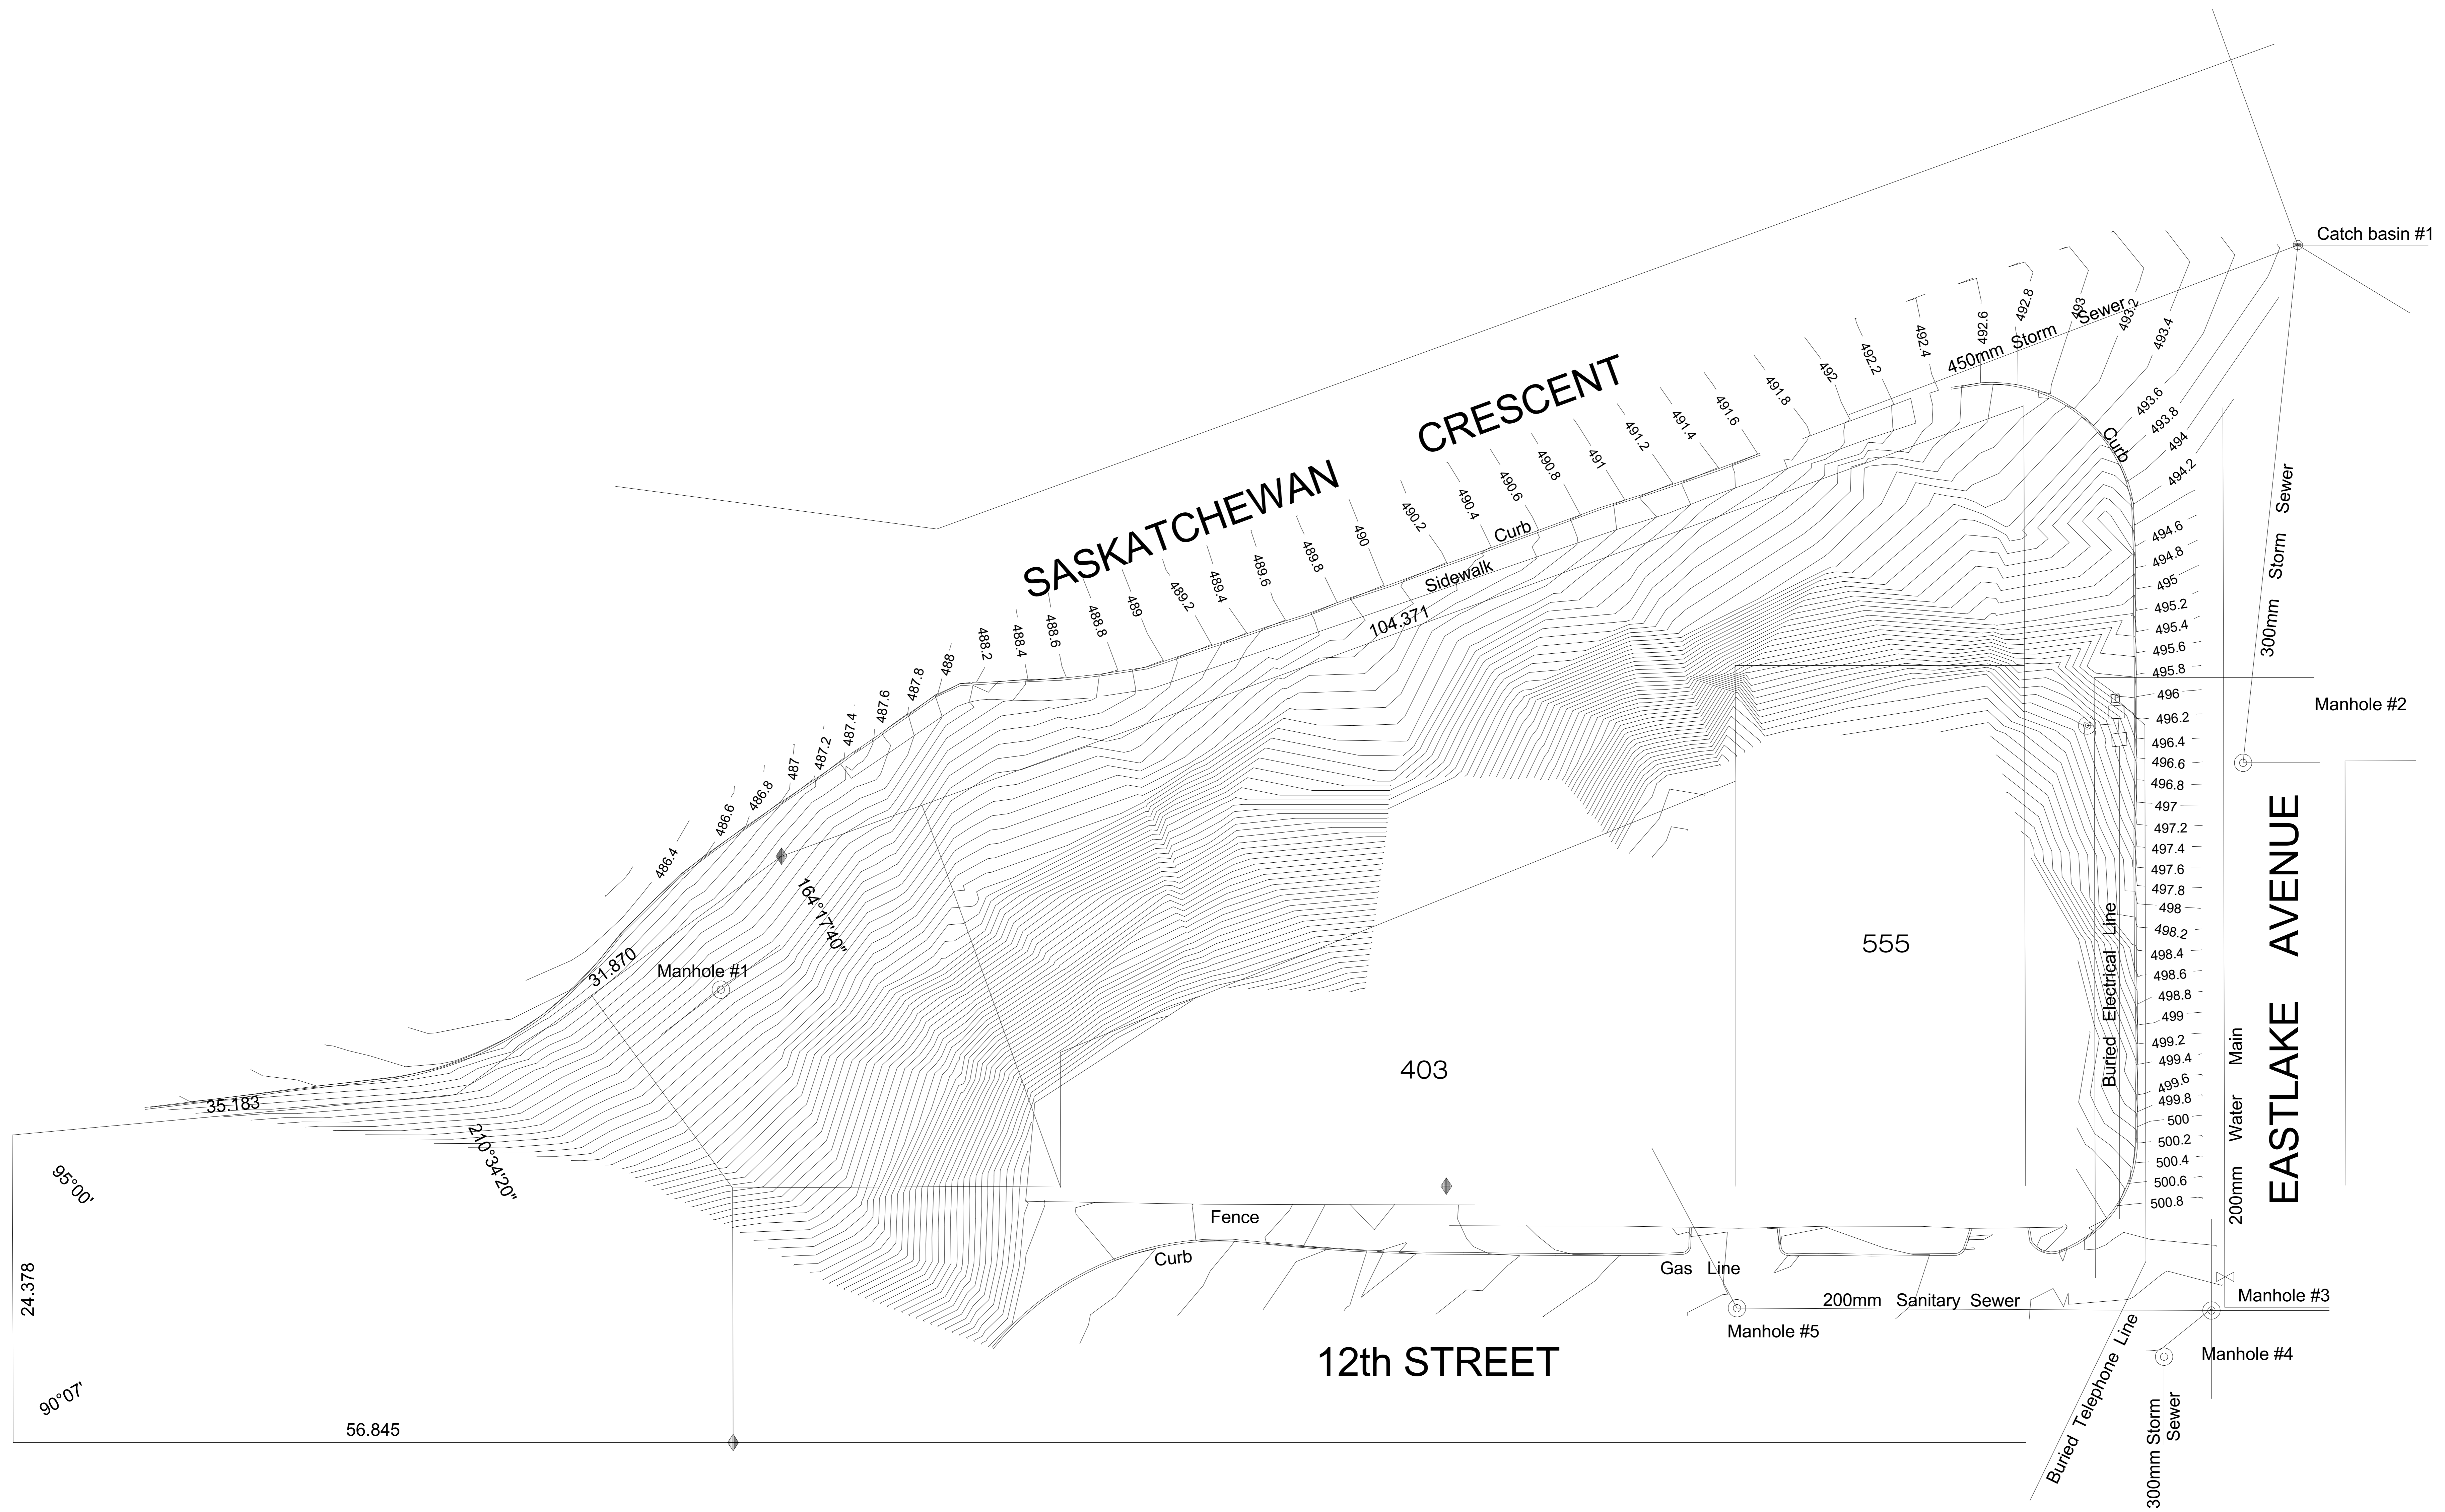

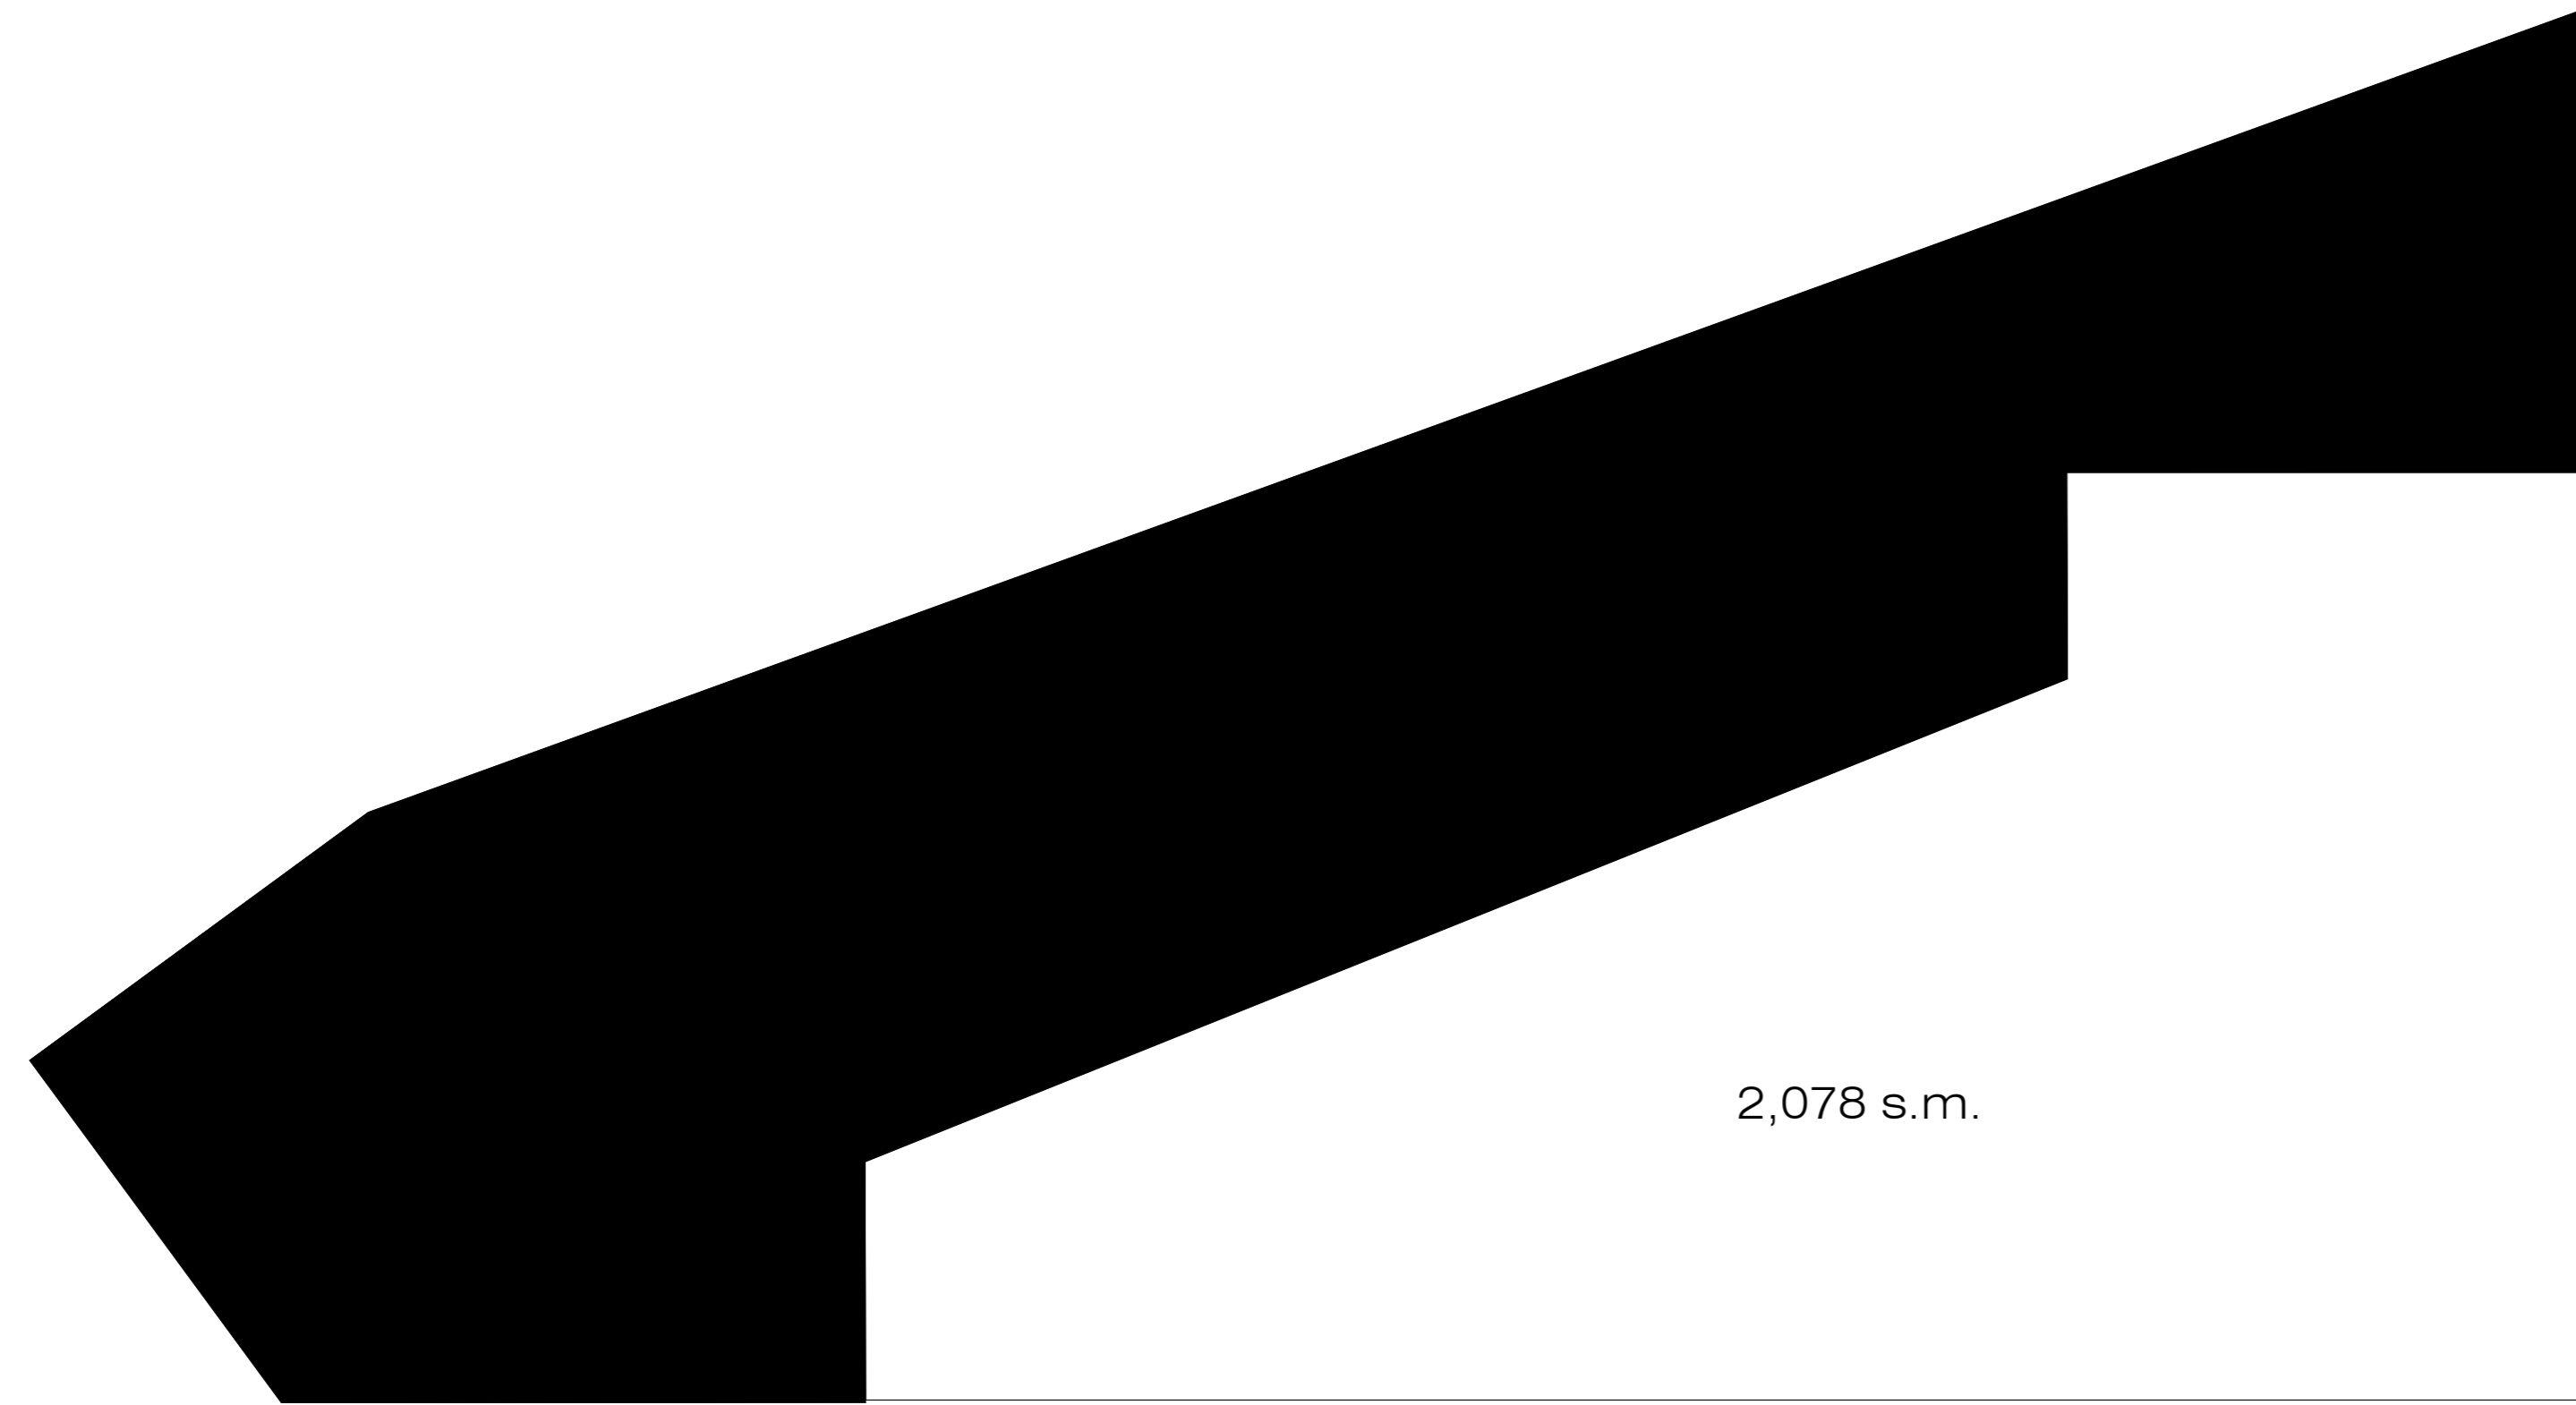

2,078 s.m.

PROPOSED COMBINED SITE AREA = 4,538 s.m.

SITE LEGEND


- MANHOLE
- CURB DRAIN
- WATER VALVE
- TELEPHONE PEDESTAL
- SURVEY MONUMENT AT PROPERTY CORNERS
- HYDRANT
- DECIDUOUS TREE
- CONIFEROUS TREE
- LIGHT POLE
- BOLLARD
- SIGN

PARKING

- TYPICAL PARKING SPACE DIMENSIONS (2700 x 6000, MIN HEIGHT: 2000)
- SMALL CAR PARKING SPACE DIMENSIONS (2400 x 6000, MIN HEIGHT: 2000)
- TYPICAL BARRIER FREE PARKING SPACE DIMENSIONS (3600 x 6000, MIN HEIGHT: 2000)

SURFACING LEGEND

- ASPHALT PARKING
- PAVERS/PATIO SURFACING
- GRASS
- CONCRETE, SIDEWALKS, CURBS, ETC.

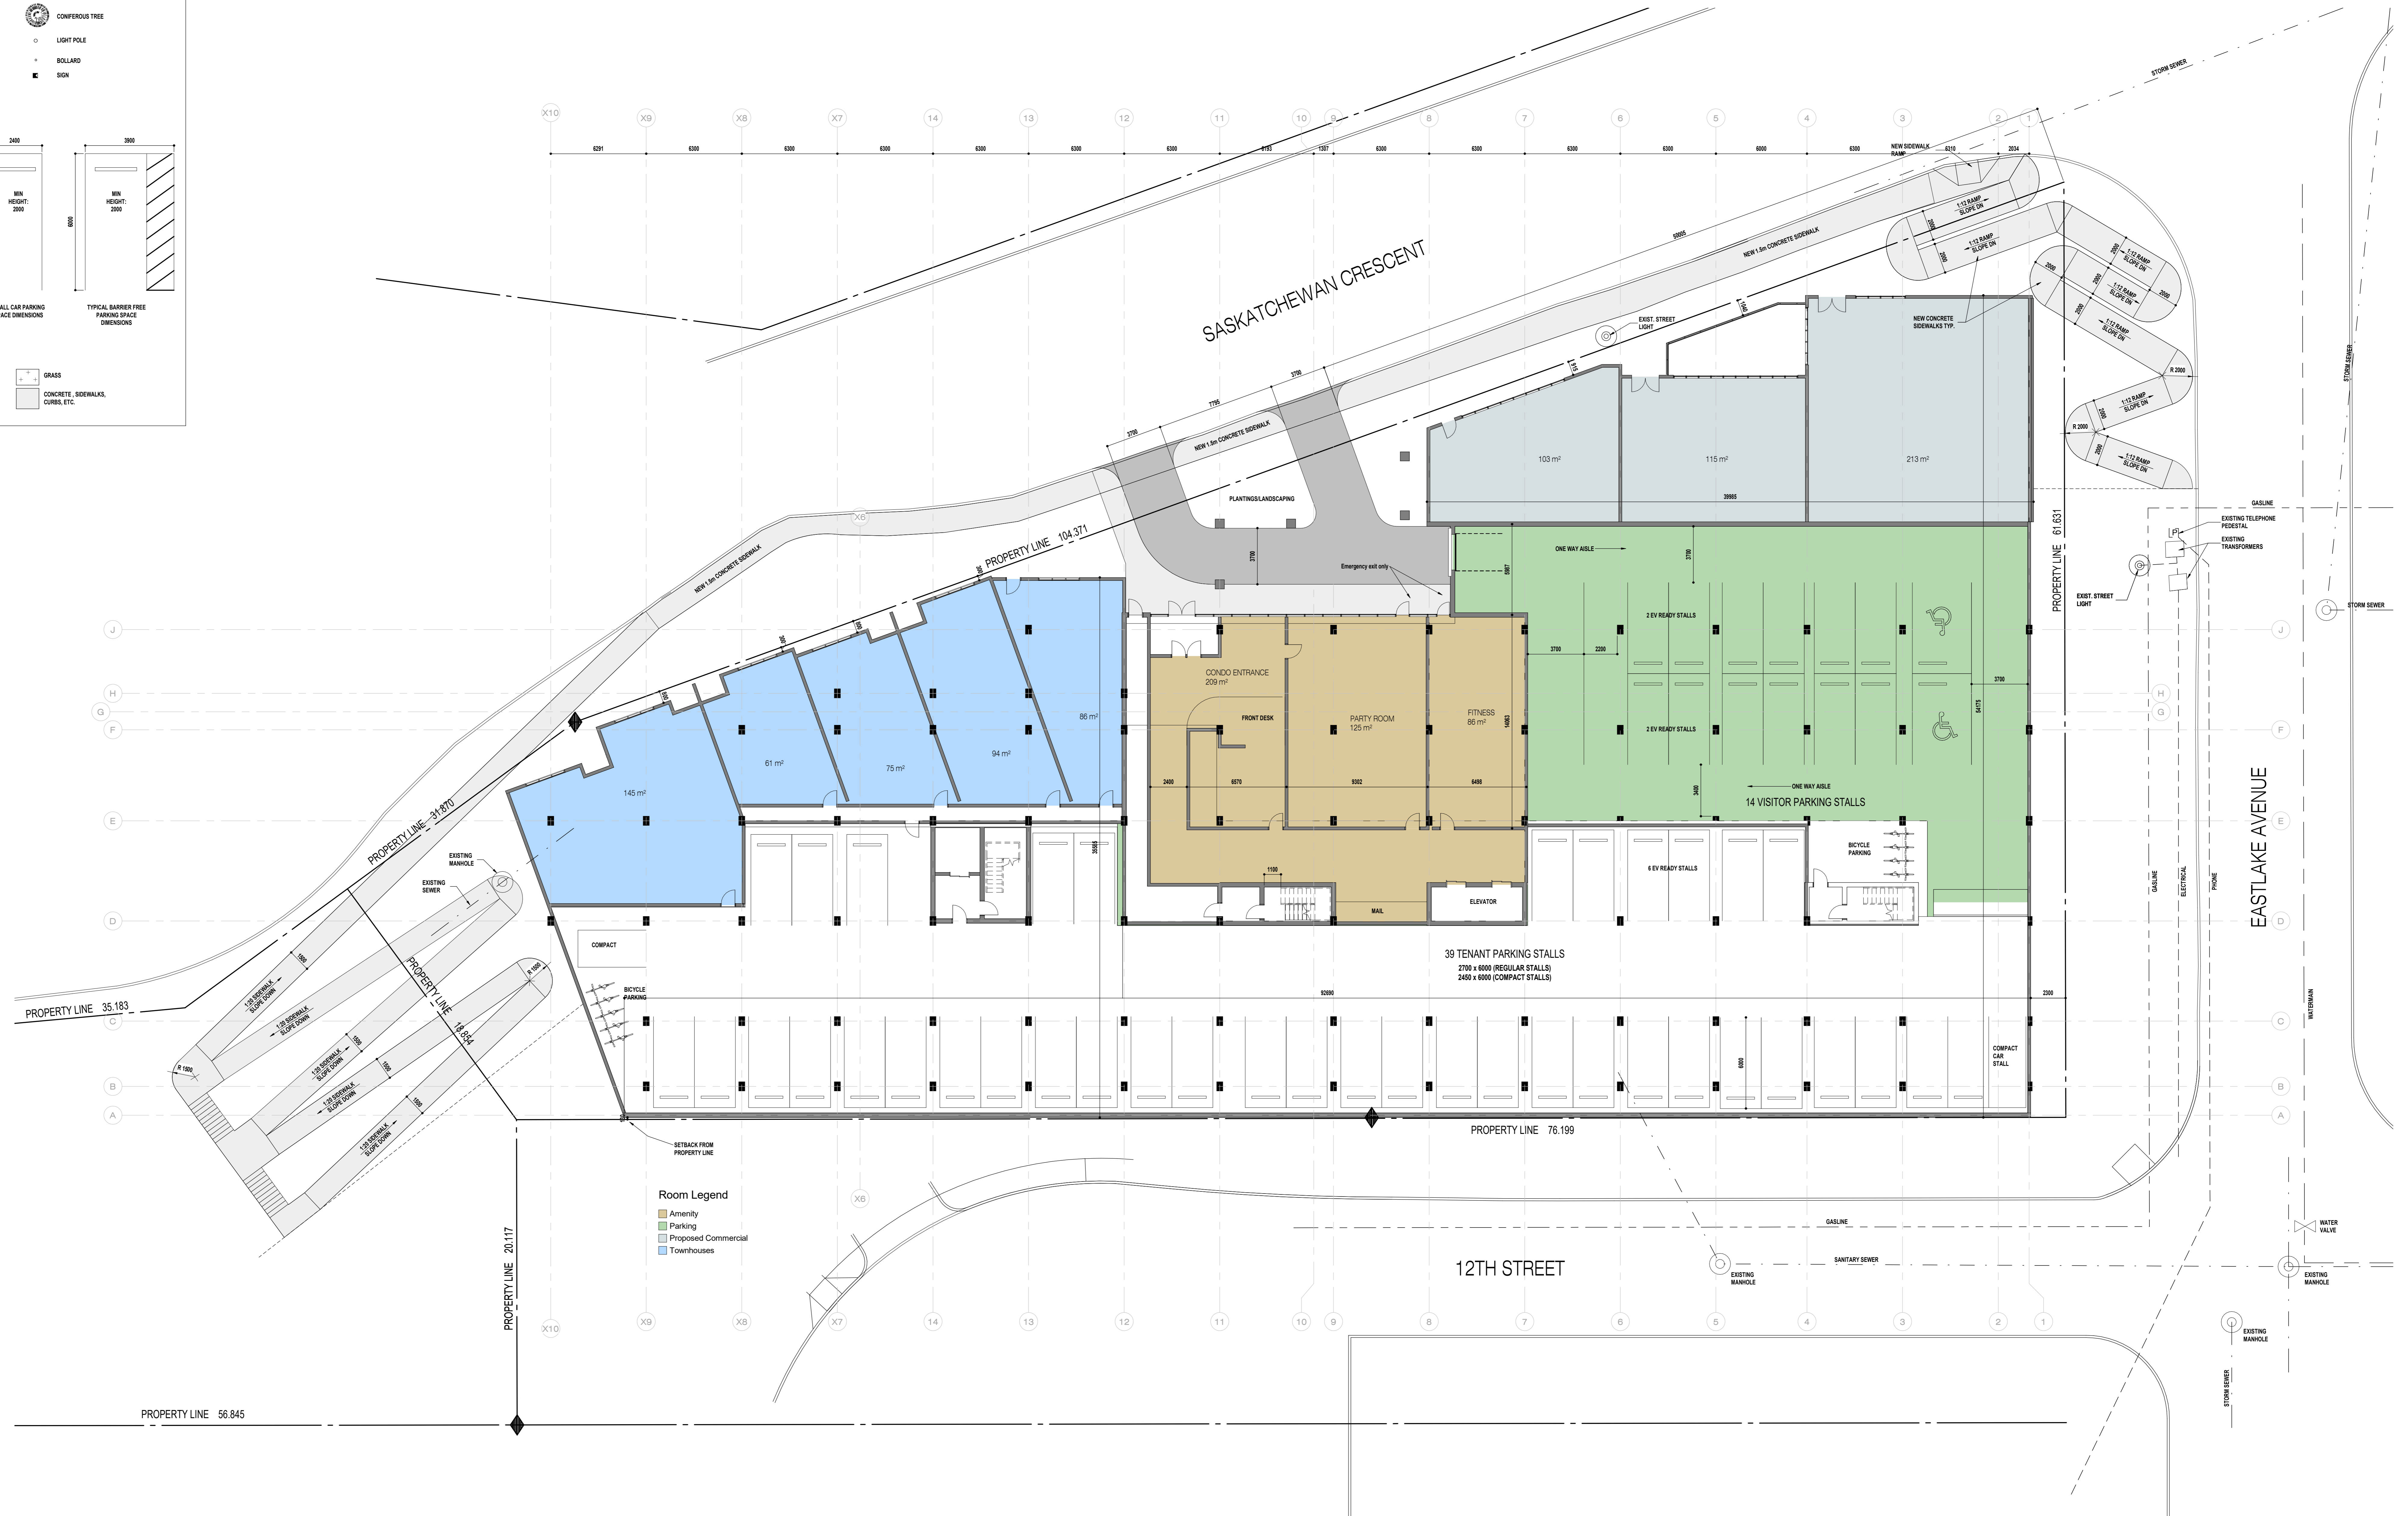

Room Legend

- Amenity
- Parking
- Proposed Commercial
- Townhouses


SITE LEGEND

- MANHOLE
- CURB DRAIN
- WATER VALVE
- TELEPHONE FEDESTAL
- SURVEY MONUMENT AT PROPERTY CORNERS
- HYDRANT
- DECIDUOUS TREE
- CONIFEROUS TREE
- LIGHT POLE
- BOLLARD
- SIGN

PARKING

SURFACING LEGEND

- ASPHALT PARKING
- PAVERS/PATIO SURFACING
- GRASS
- CONCRETE, SIDEWALKS, CURBS, ETC.

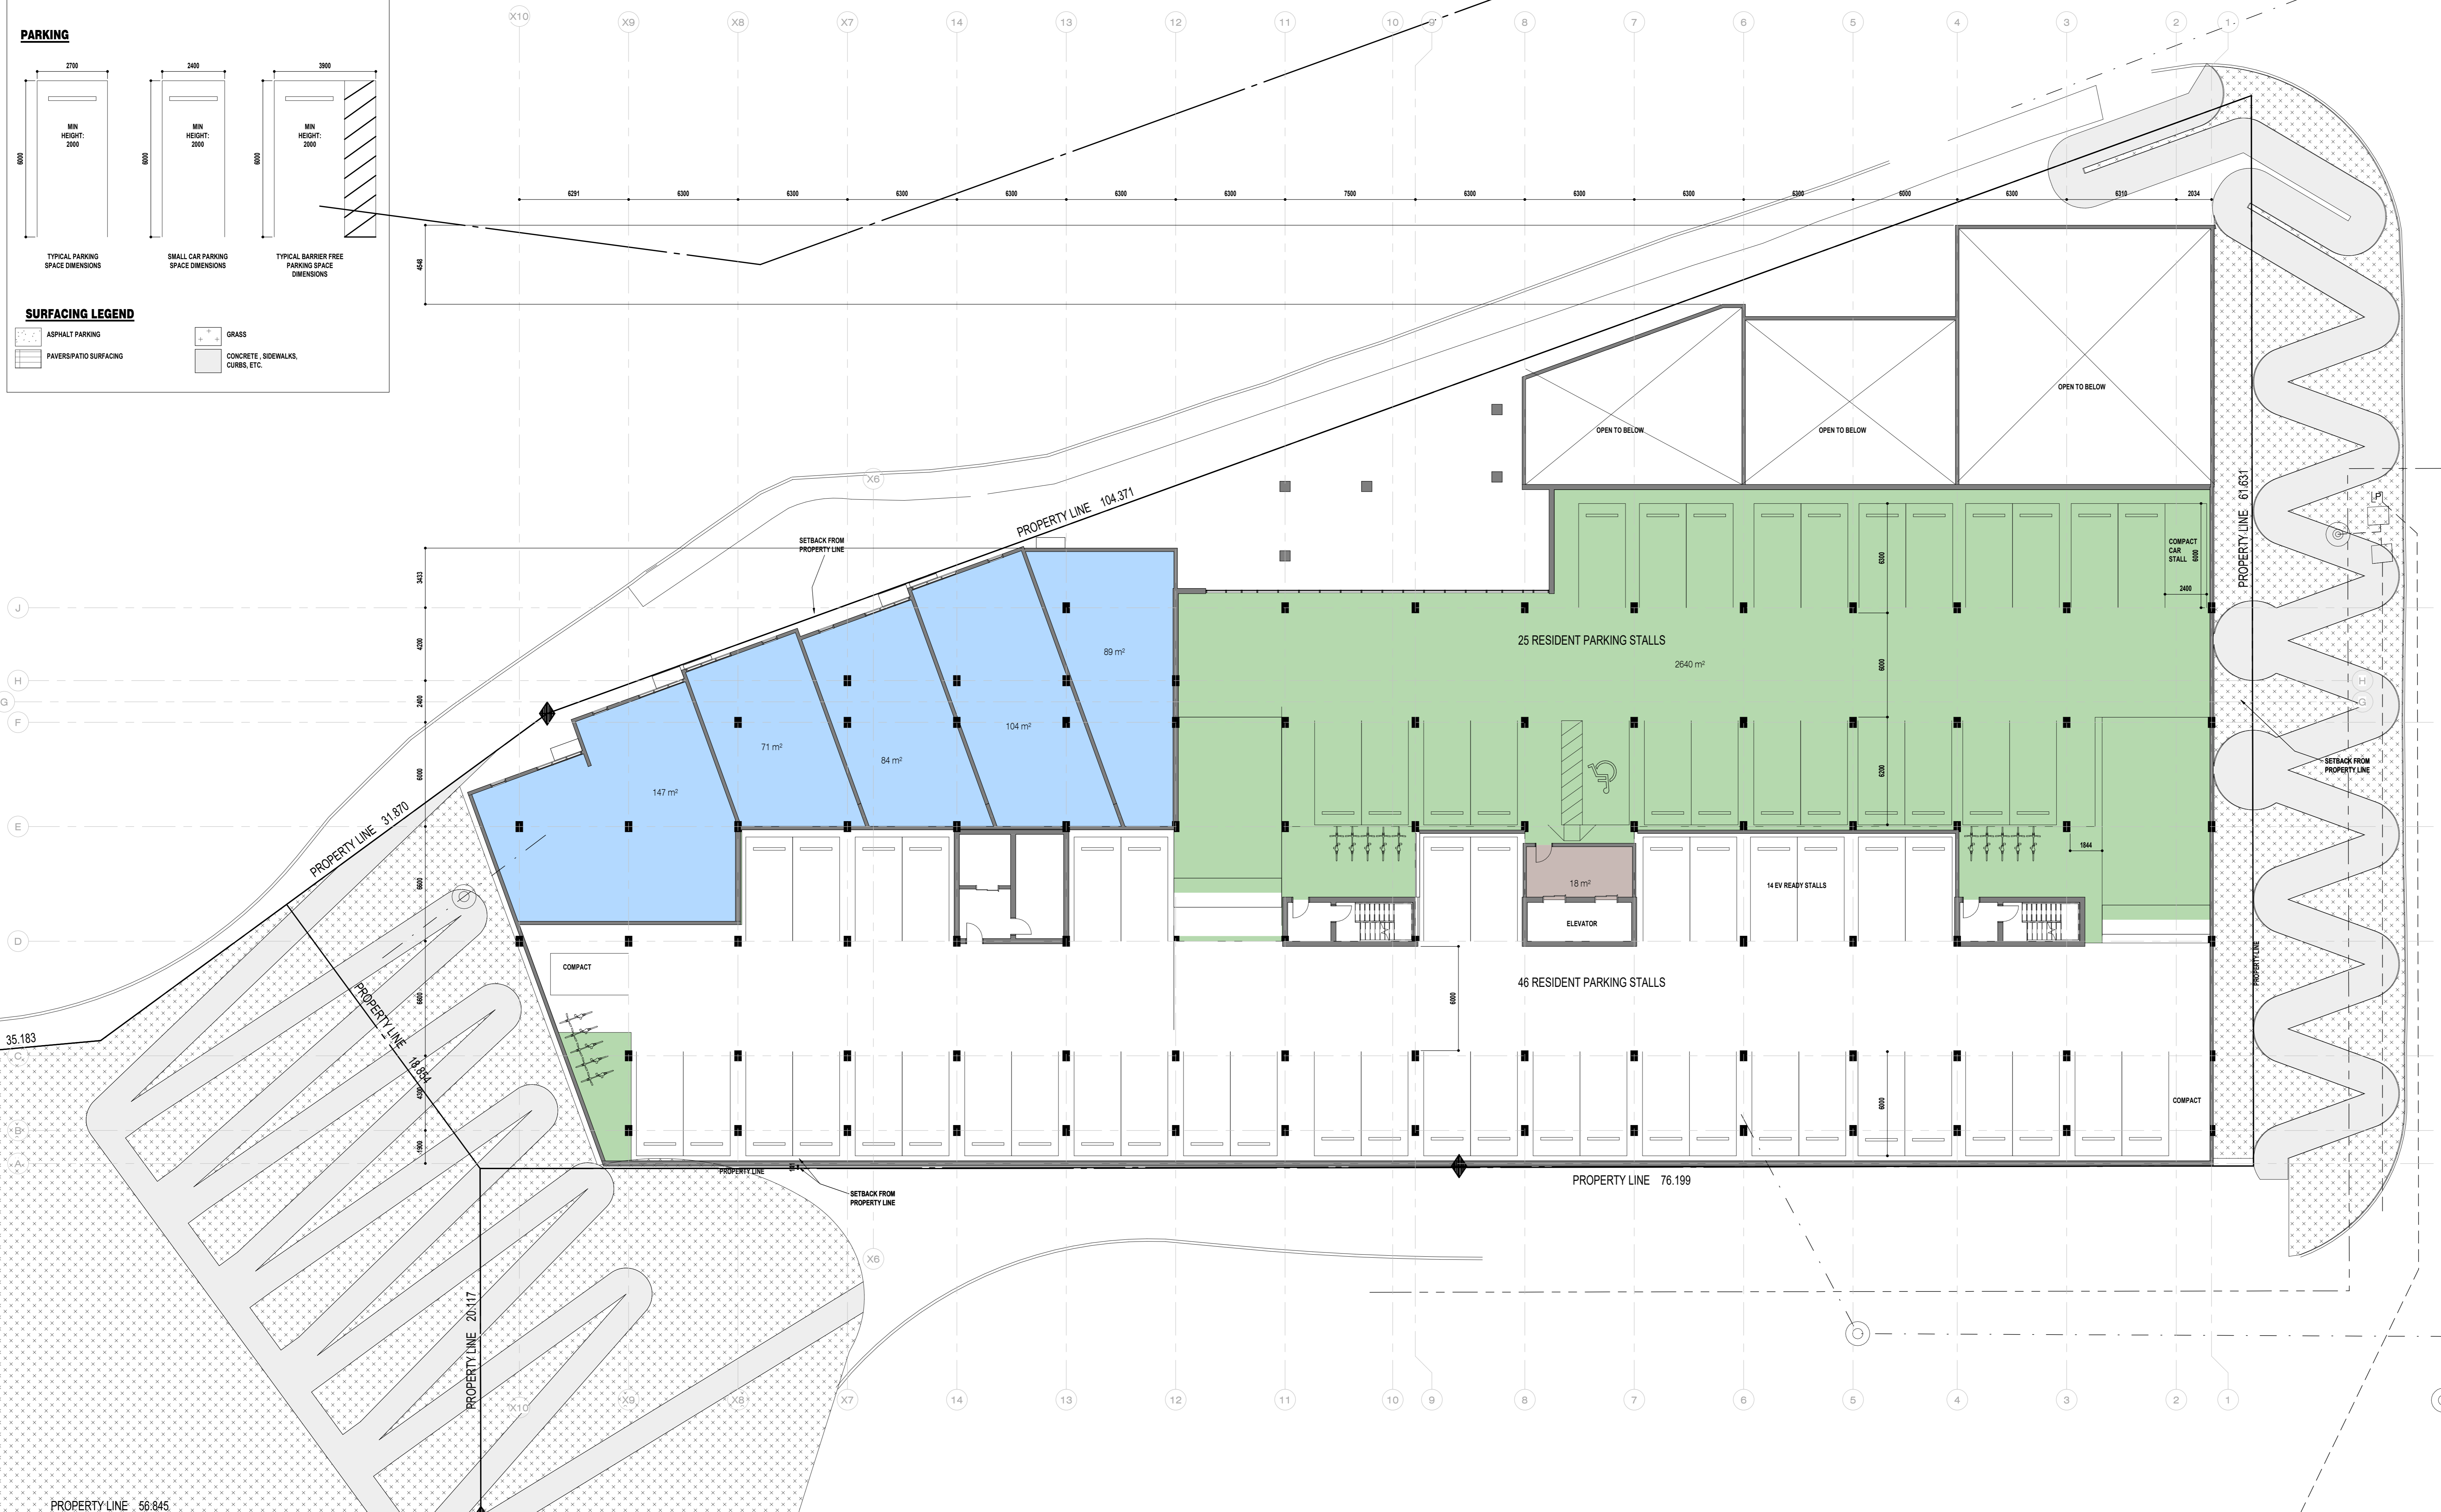

Room Legend

- Parking
- Short Term Stay
- Townhouses

SITE LEGEND

- MANHOLE
- CURB DRAIN
- WATER VALVE
- TELEPHONE PEDESTAL
- SURVEY MONUMENT AT PROPERTY CORNERS
- HYDRANT
- DECIDUOUS TREE
- CONIFEROUS TREE
- LIGHT POLE
- BOLLARD
- SIGN

PARKING


TYPICAL PARKING SPACE DIMENSIONS: 2700 x 6000 (MIN HEIGHT: 2000)

SMALL CAR PARKING SPACE DIMENSIONS: 2400 x 6000 (MIN HEIGHT: 2000)

TYPICAL BARRIER FREE PARKING SPACE DIMENSIONS: 3800 x 6000 (MIN HEIGHT: 2000)

SURFACING LEGEND

- ASPHALT PARKING
- PAVERS/PATIO SURFACING
- GRASS
- CONCRETE, SIDEWALKS, CURBS, ETC.

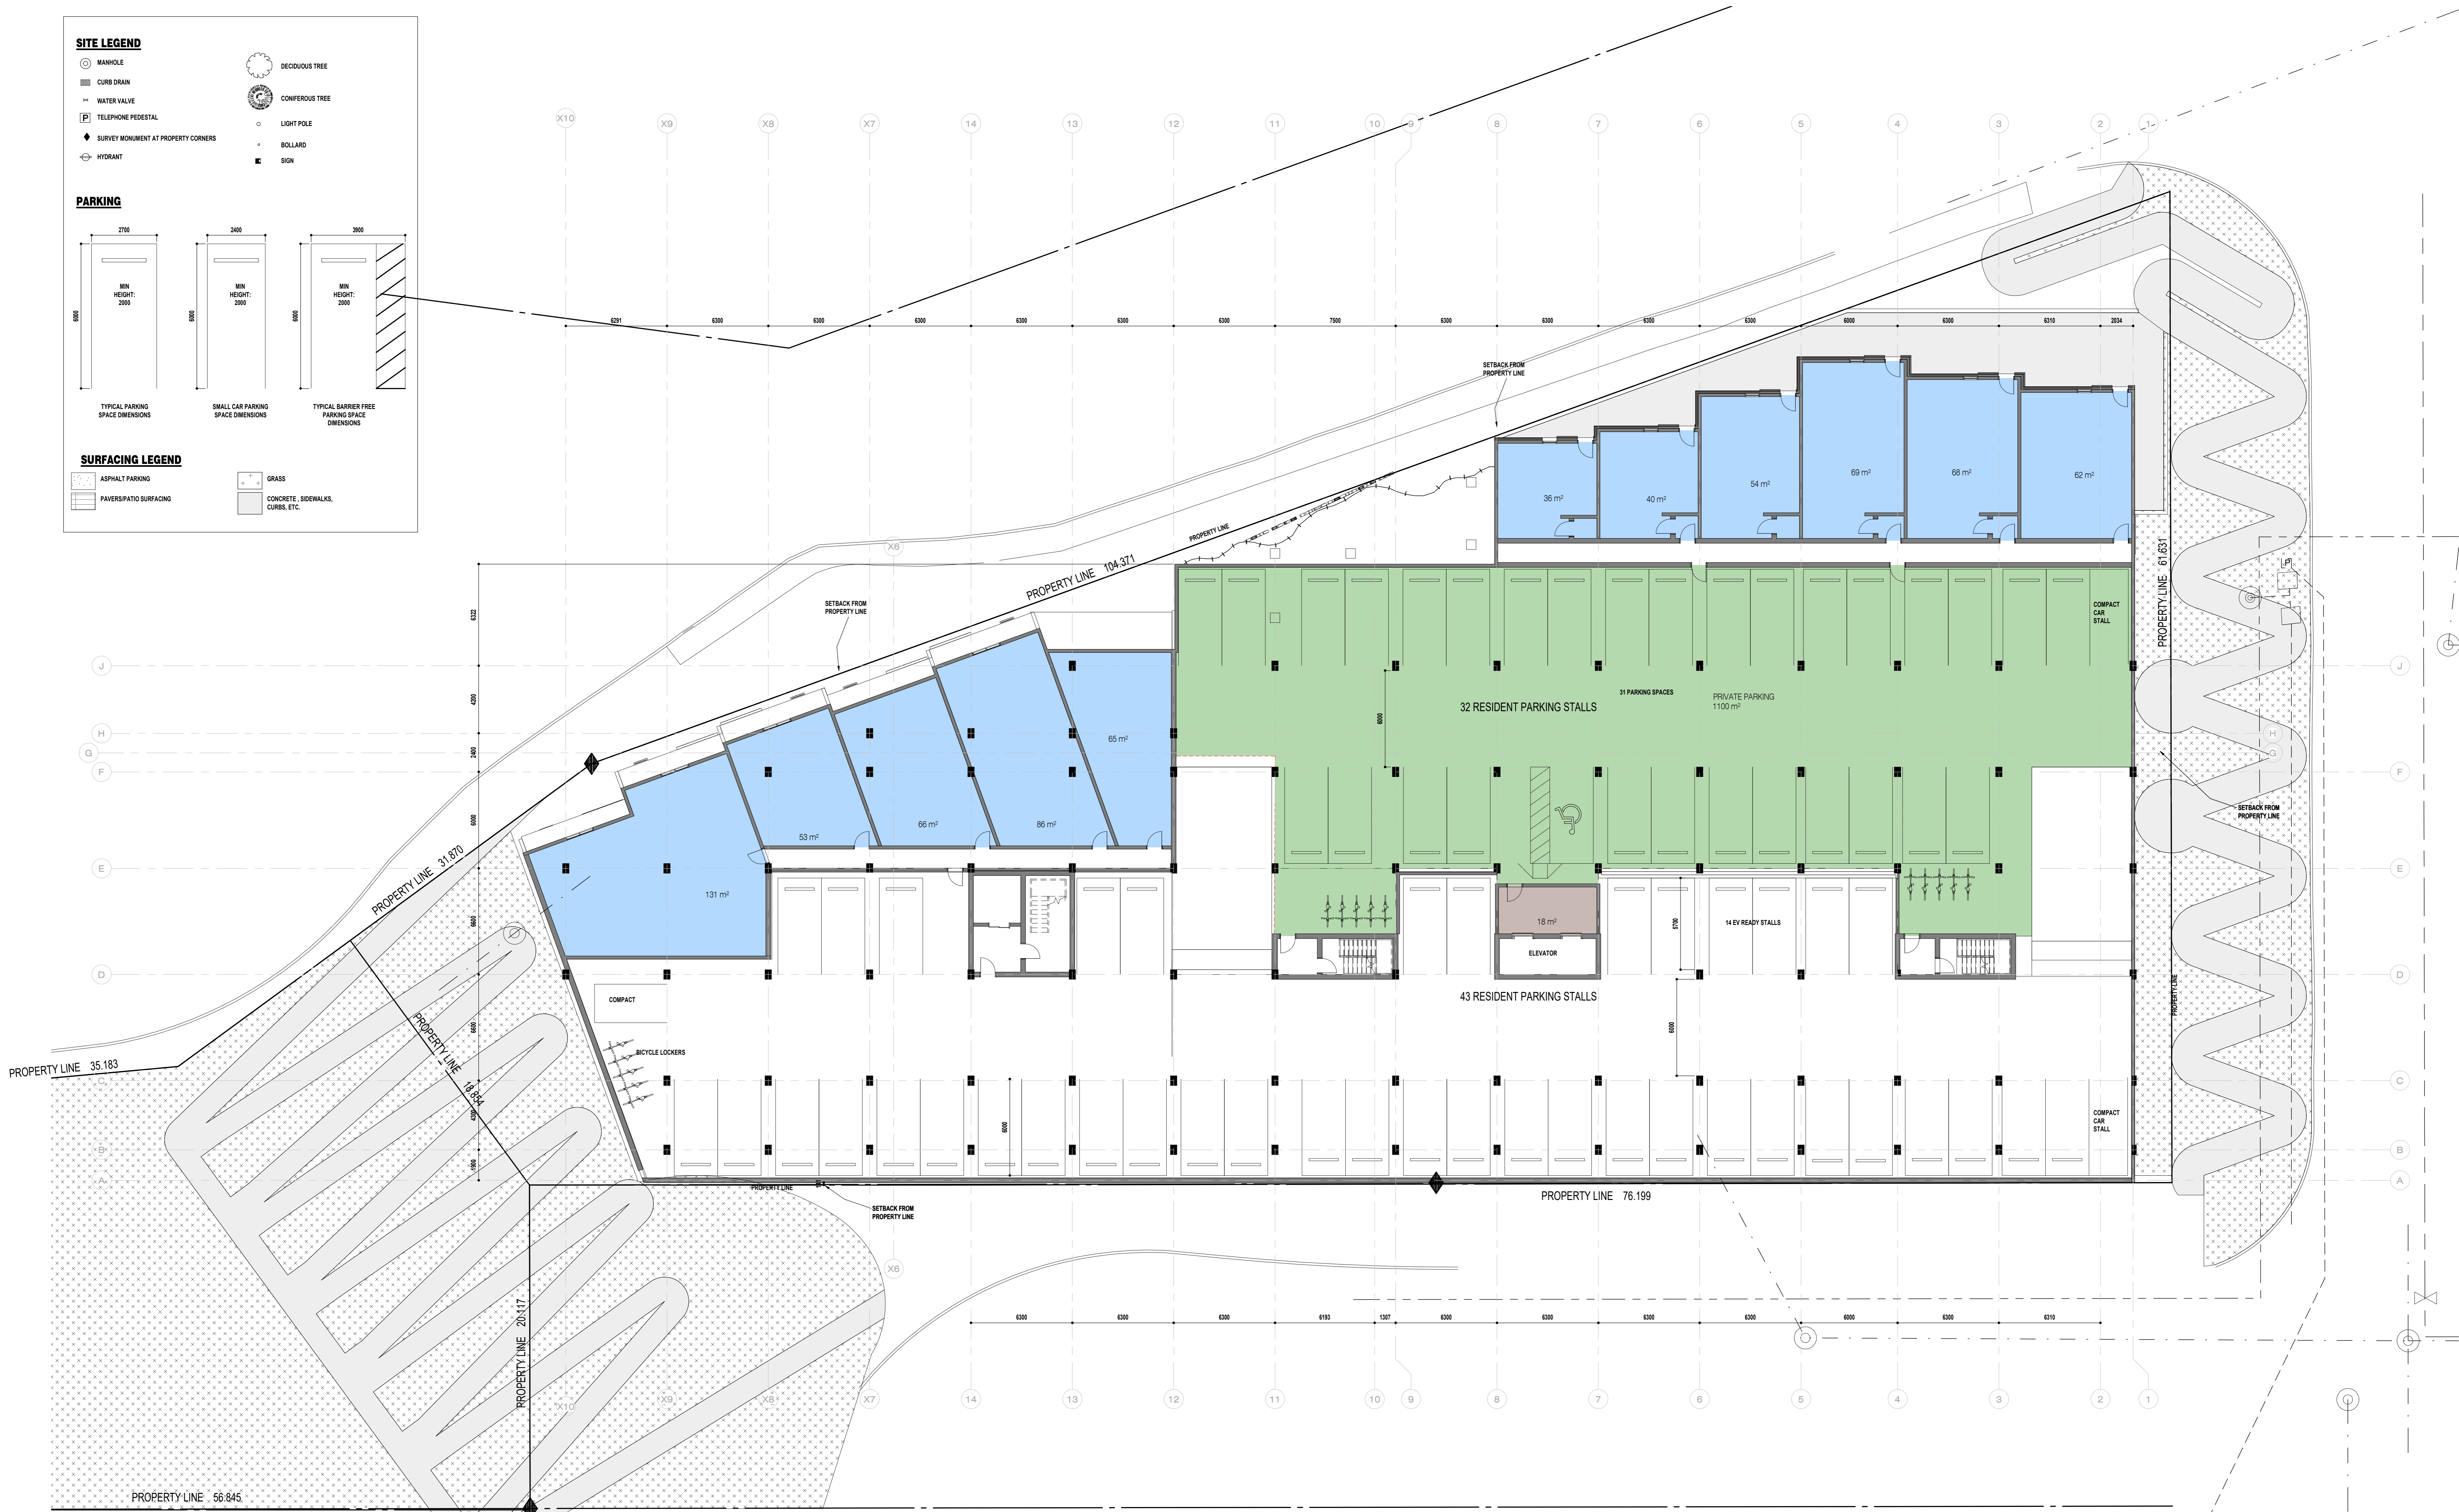

Room Legend

- Parking
- Short Term Stay
- Townhouses

SITE LEGEND

- MANHOLE
- CURB DRAIN
- WATER VALVE
- TELEPHONE PEDESTAL
- SURVEY MONUMENT AT PROPERTY CORNER
- HYDRANT
- DECIDUOUS TREE
- CONIFEROUS TREE
- LIGHT POLE
- BOLLARD
- SIGN

PARKING


TYPICAL PARKING SPACE DIMENSIONS: 2761 x 5083 (MIN HEIGHT: 2000)


SMALL CAR PARKING SPACE DIMENSIONS: 2443 x 5083 (MIN HEIGHT: 2000)

TYPICAL BARRIER-FREE PARKING SPACE DIMENSIONS: 3000 x 5083 (MIN HEIGHT: 2000)

SURFACING LEGEND

- ASPHALT PARKING
- PAVERS/PATIO SURFACING
- GRASS
- CONCRETE, SIDEWALKS, CURBS, ETC.

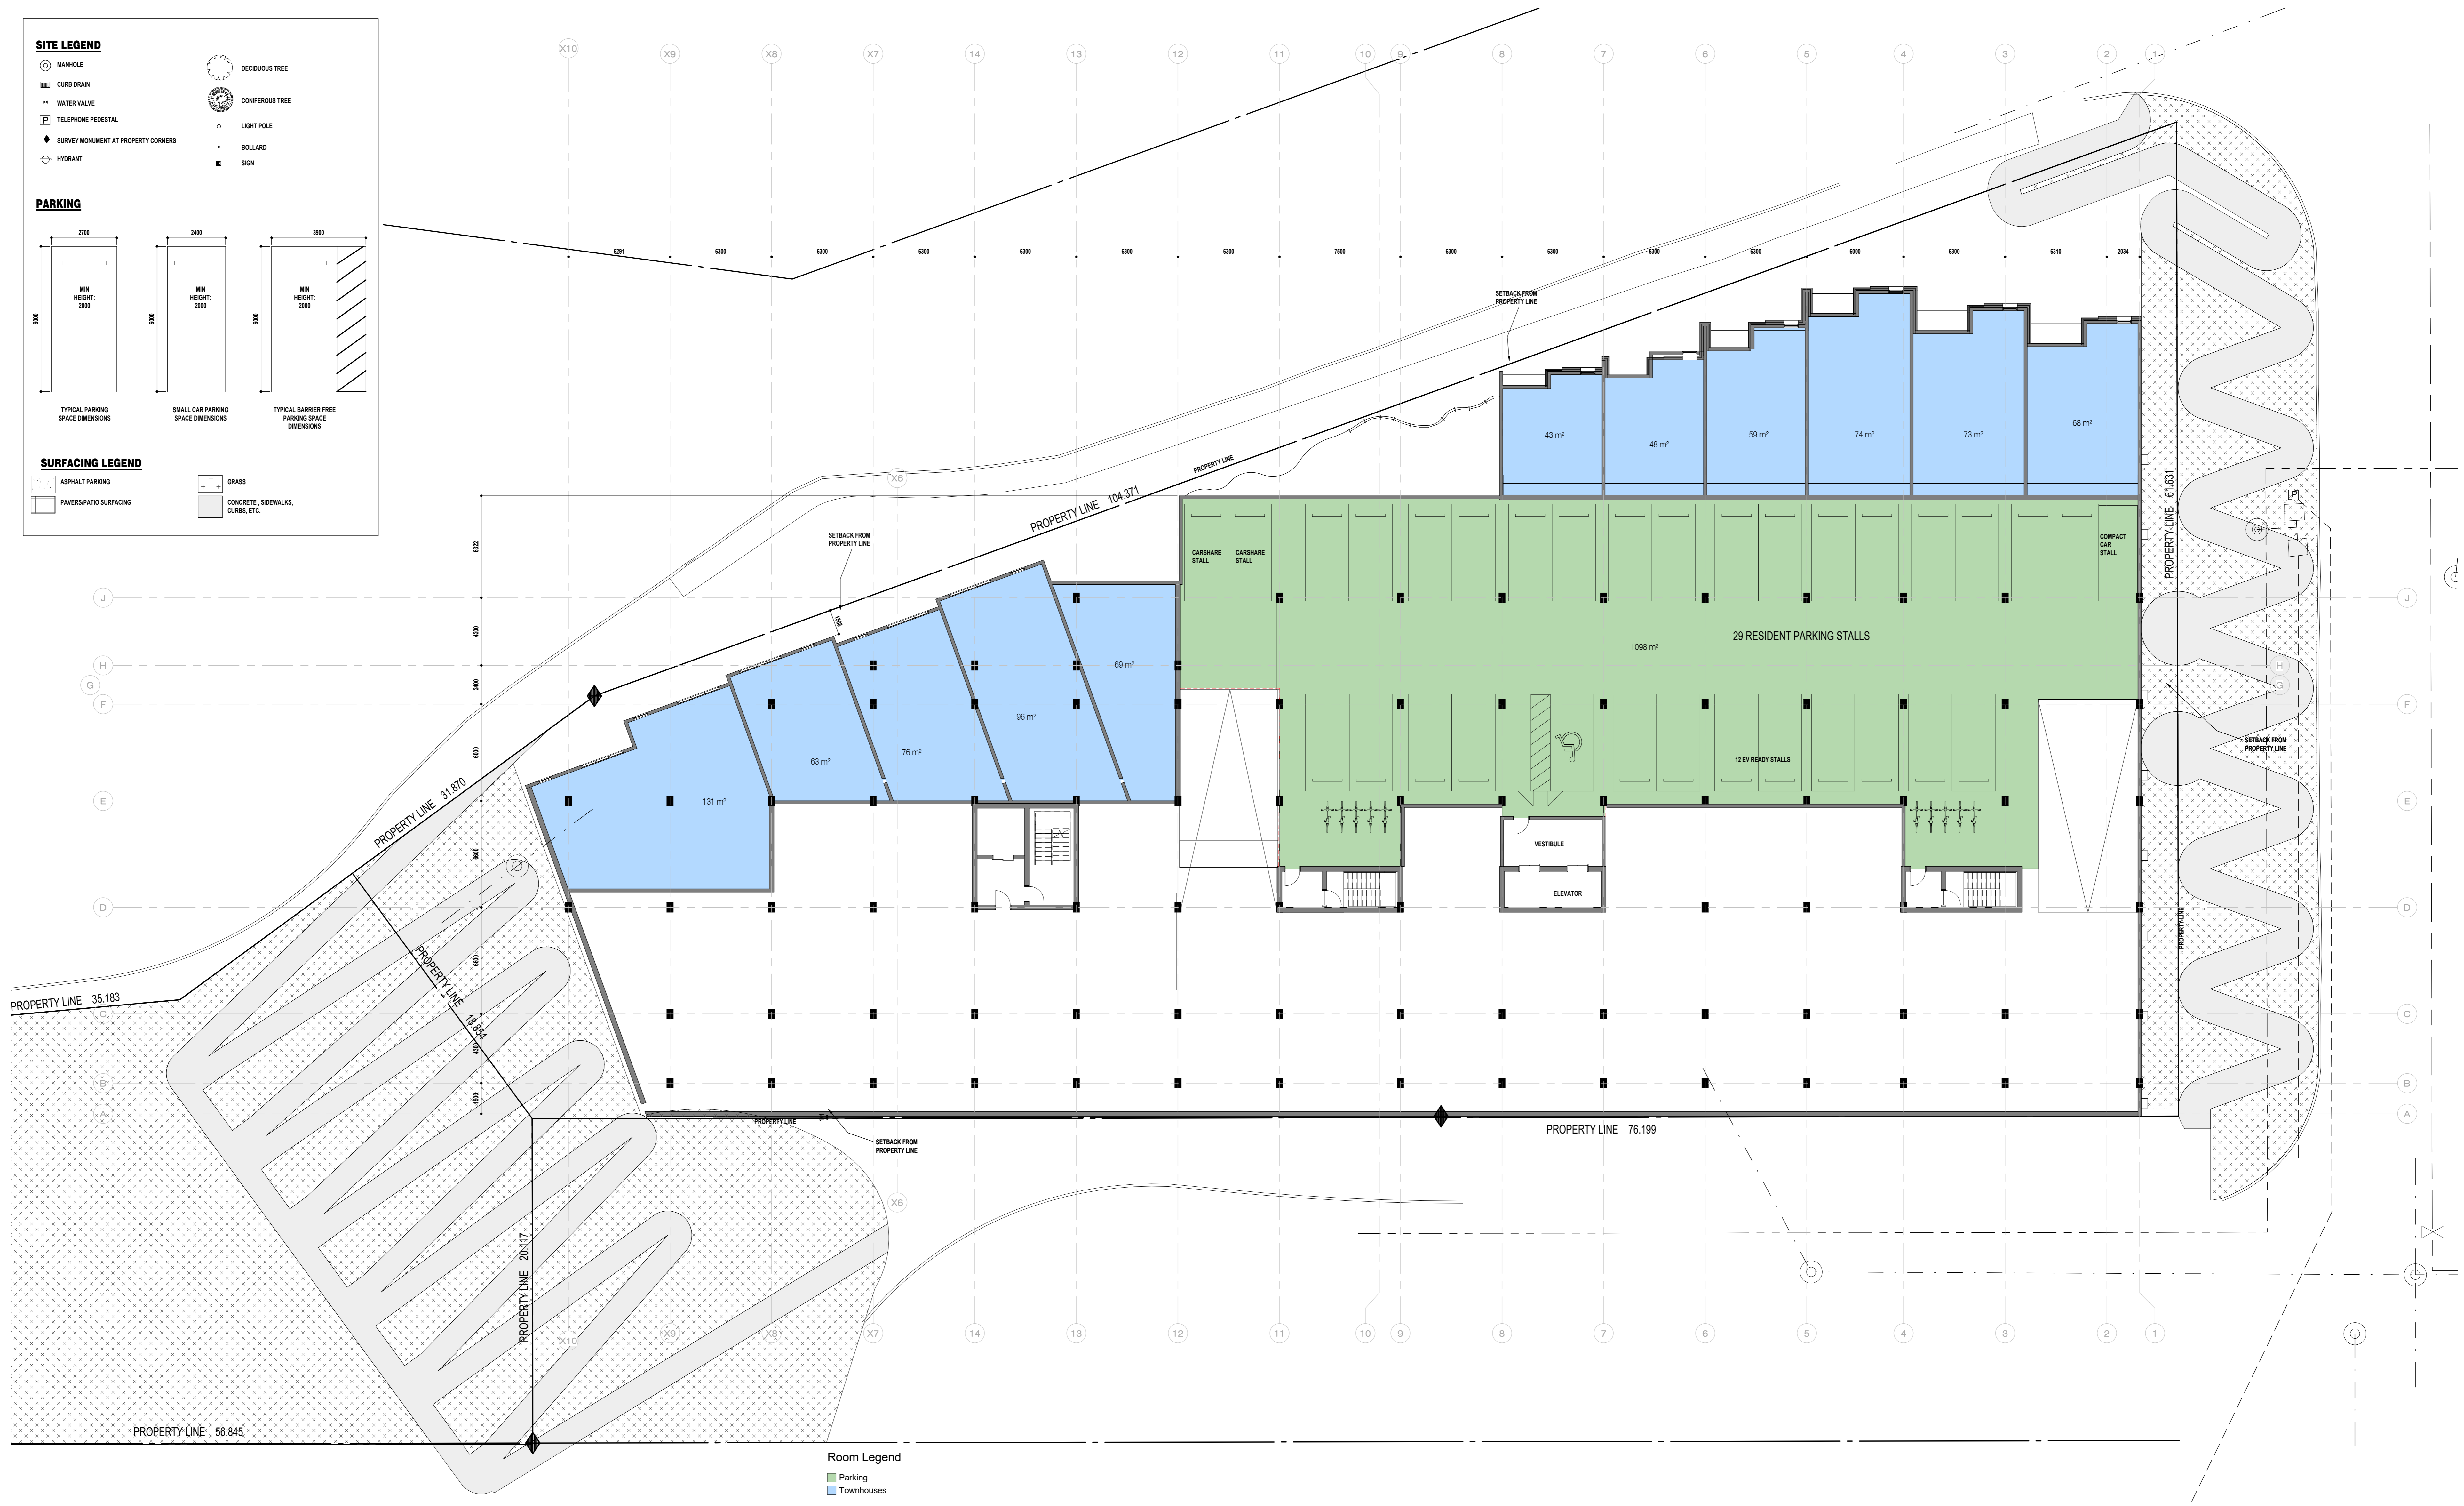

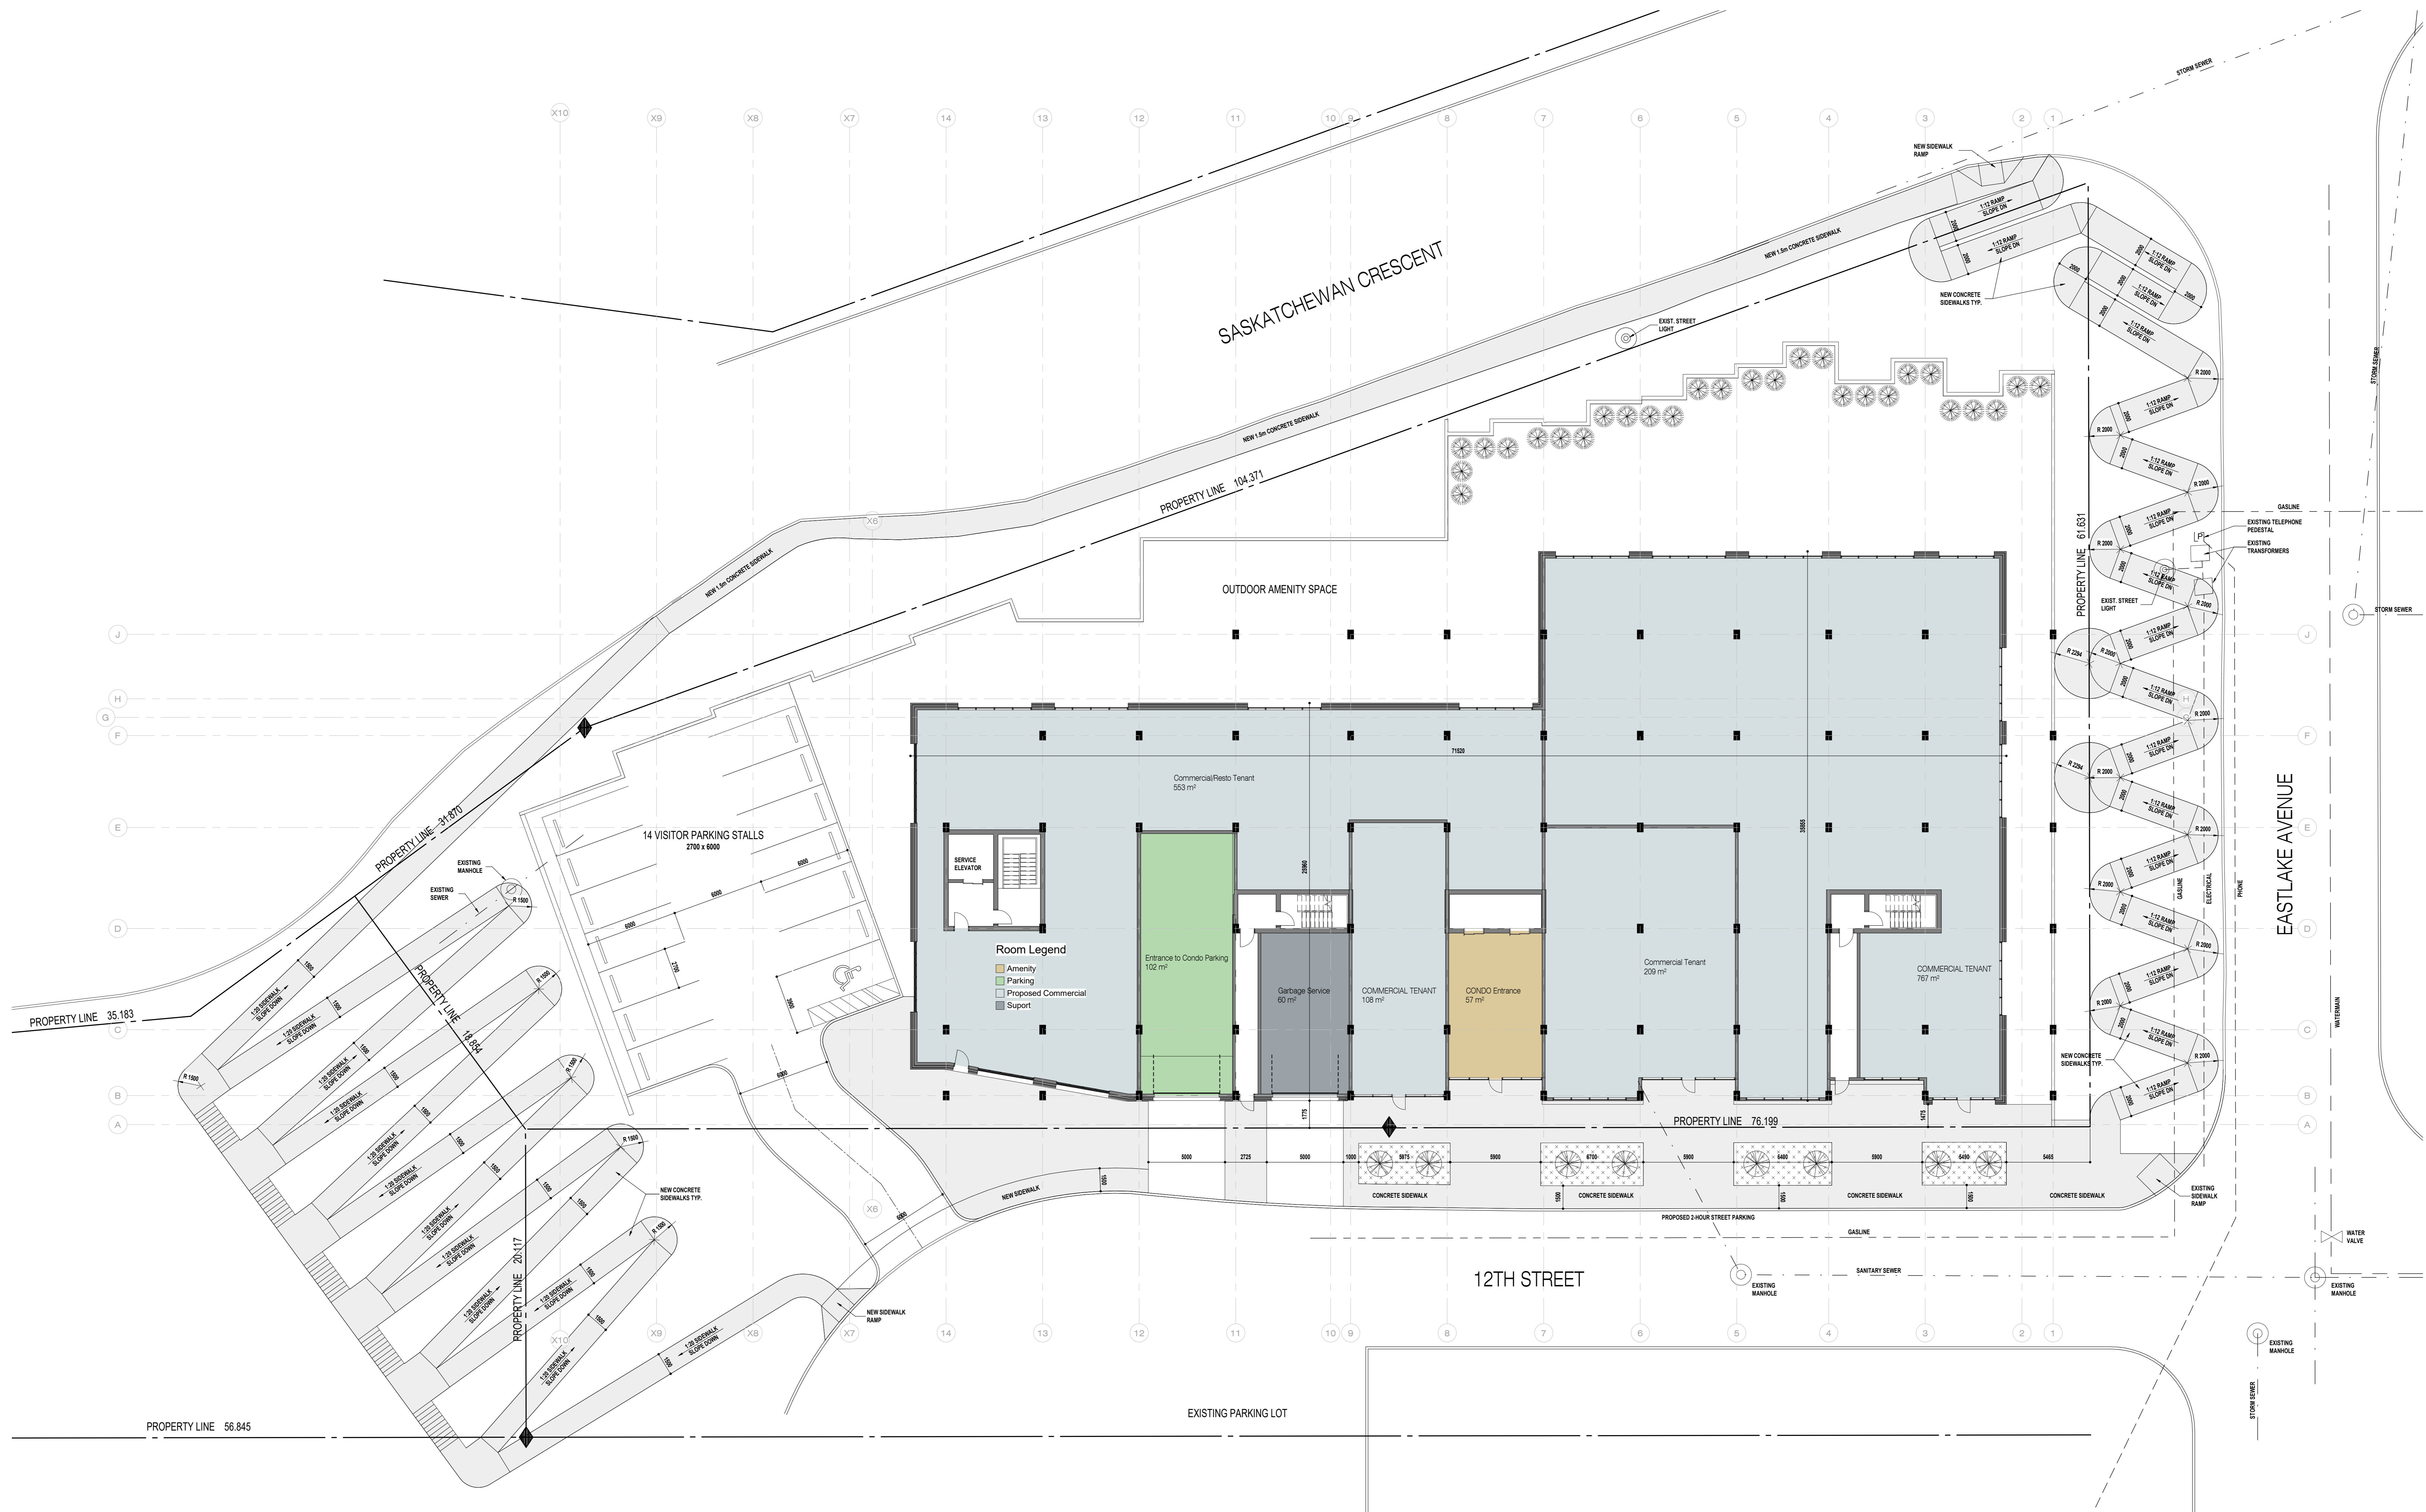


Room Legend


- Amenity
- Parking
- Proposed Commercial
- Support

A1 (REV. 1/18)


2022-11-25 4:43:19 PM C:\Users\Sarah\Documents\14068\555 Eastlake Tower Arch - R22_Sarah.Lisp.rvt

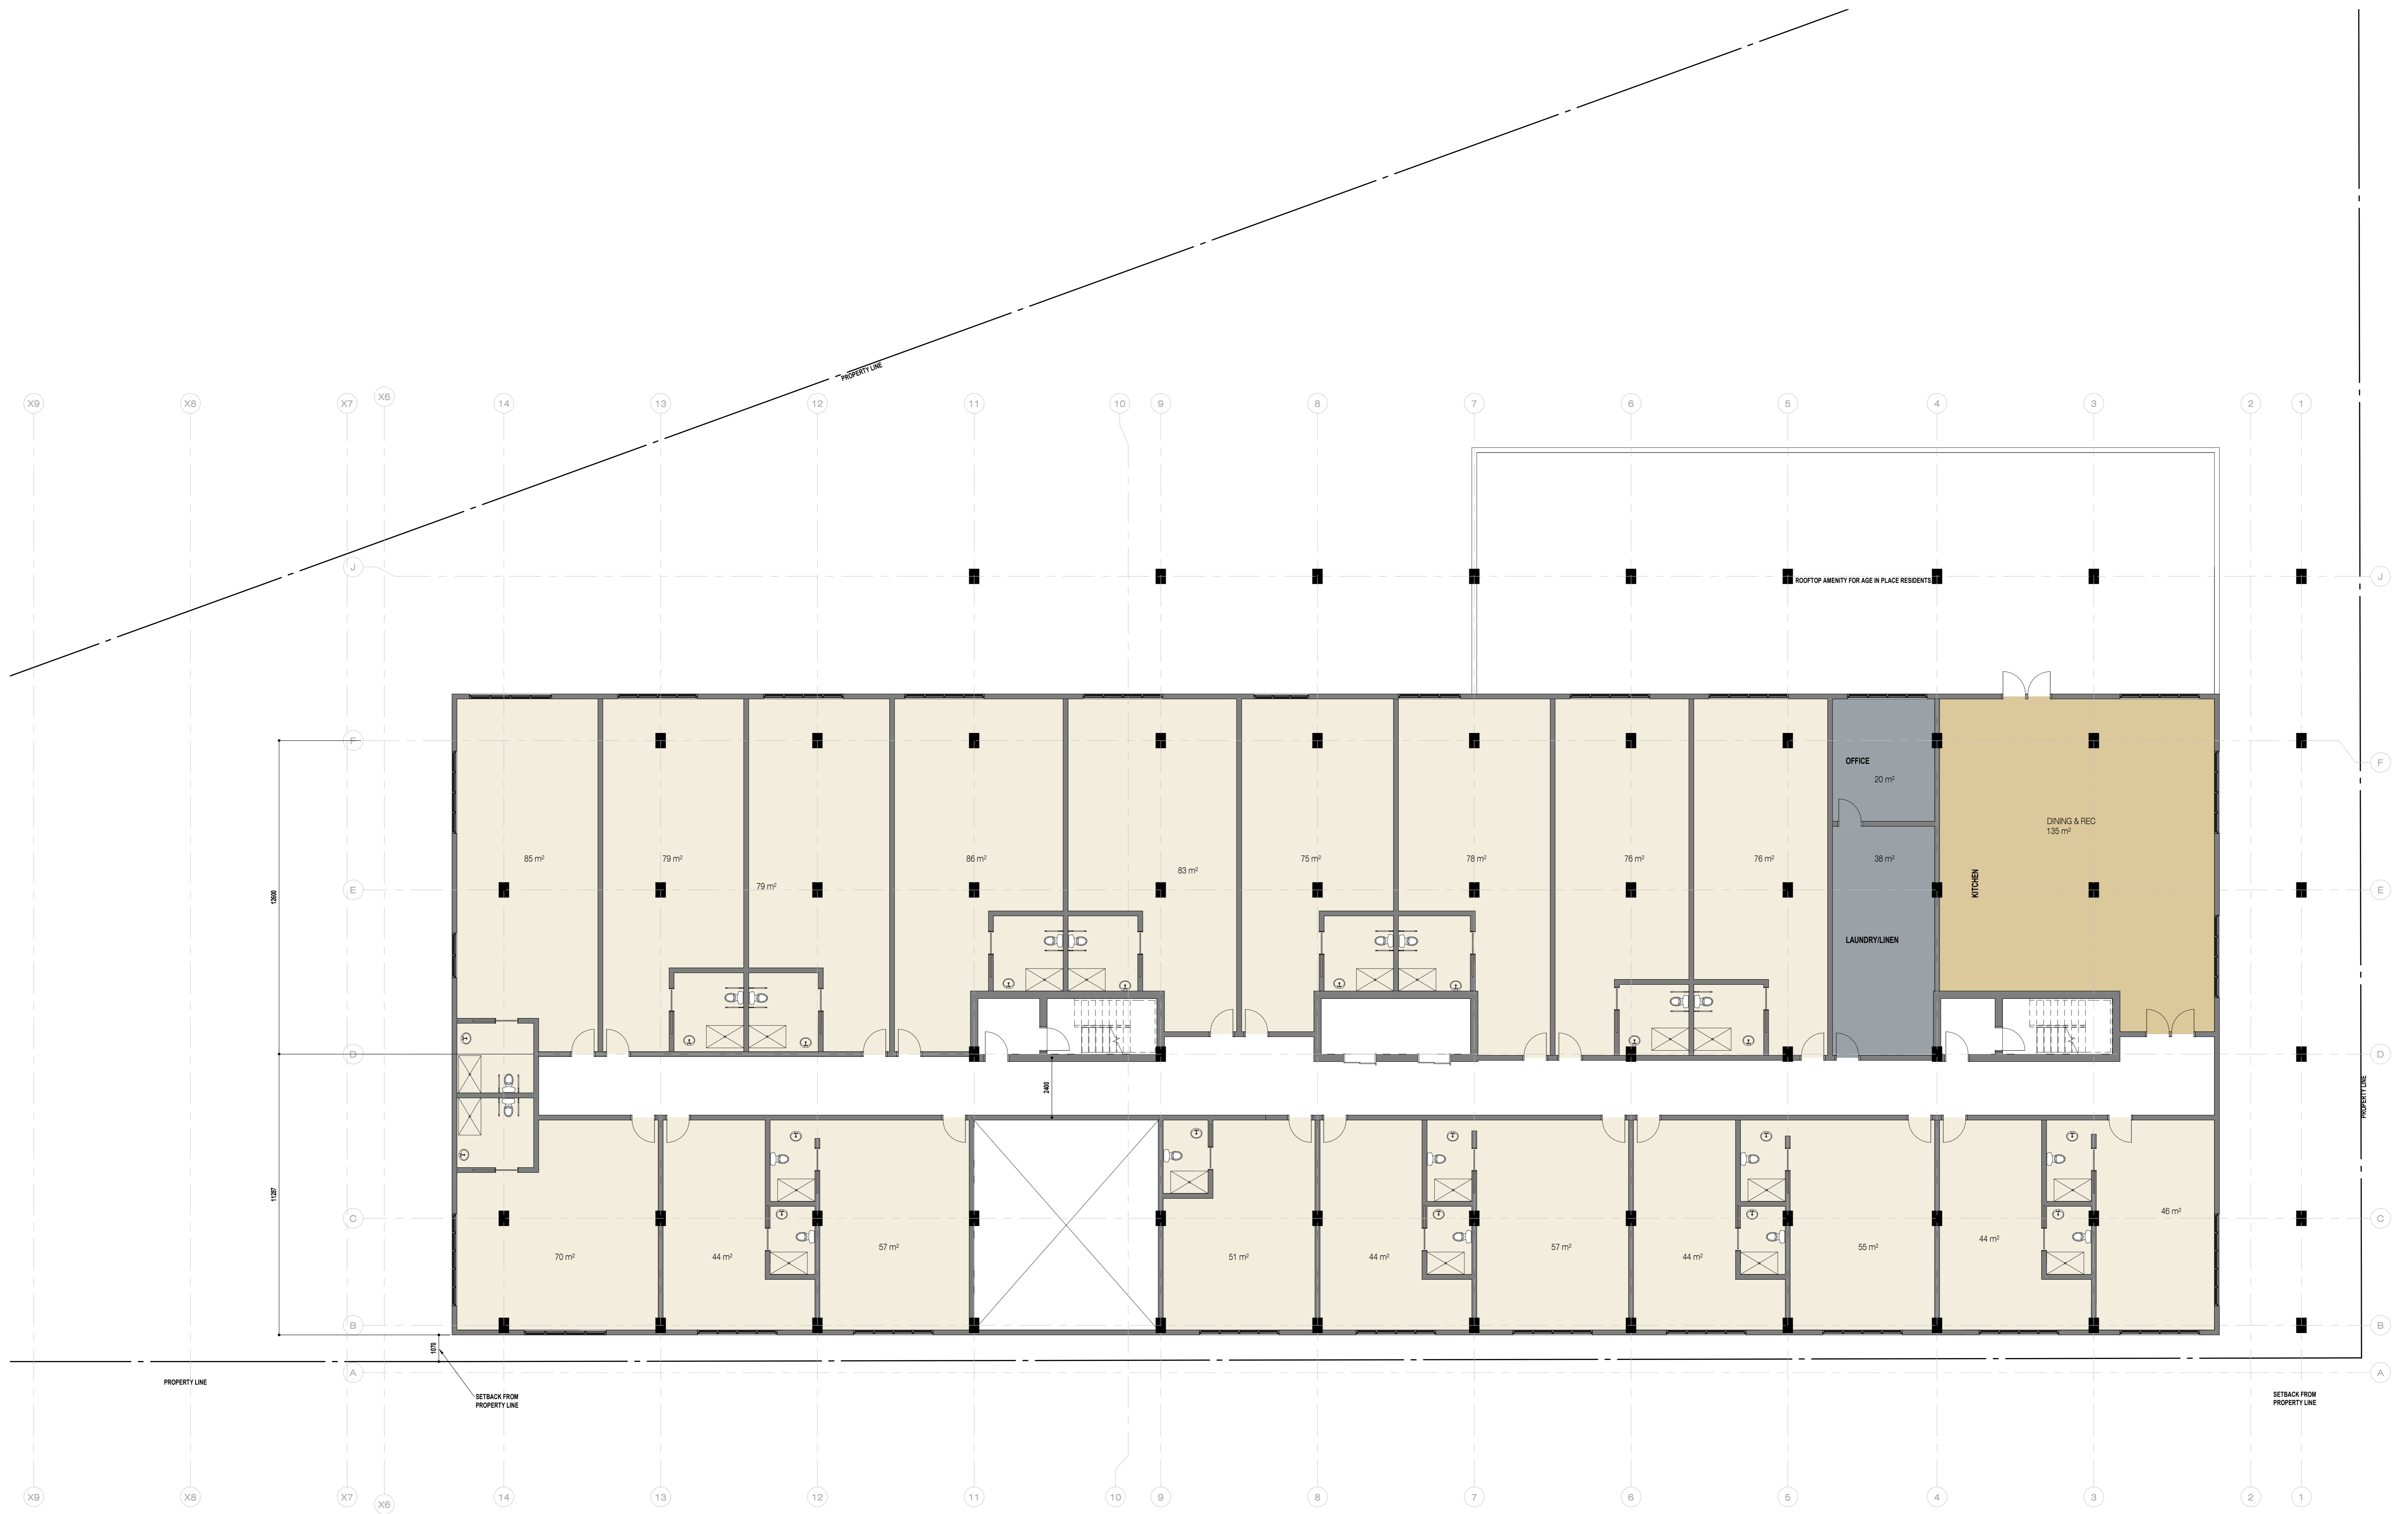

Room Legend
 ■ Age in Place
 ■ Amenity
 ■ Support

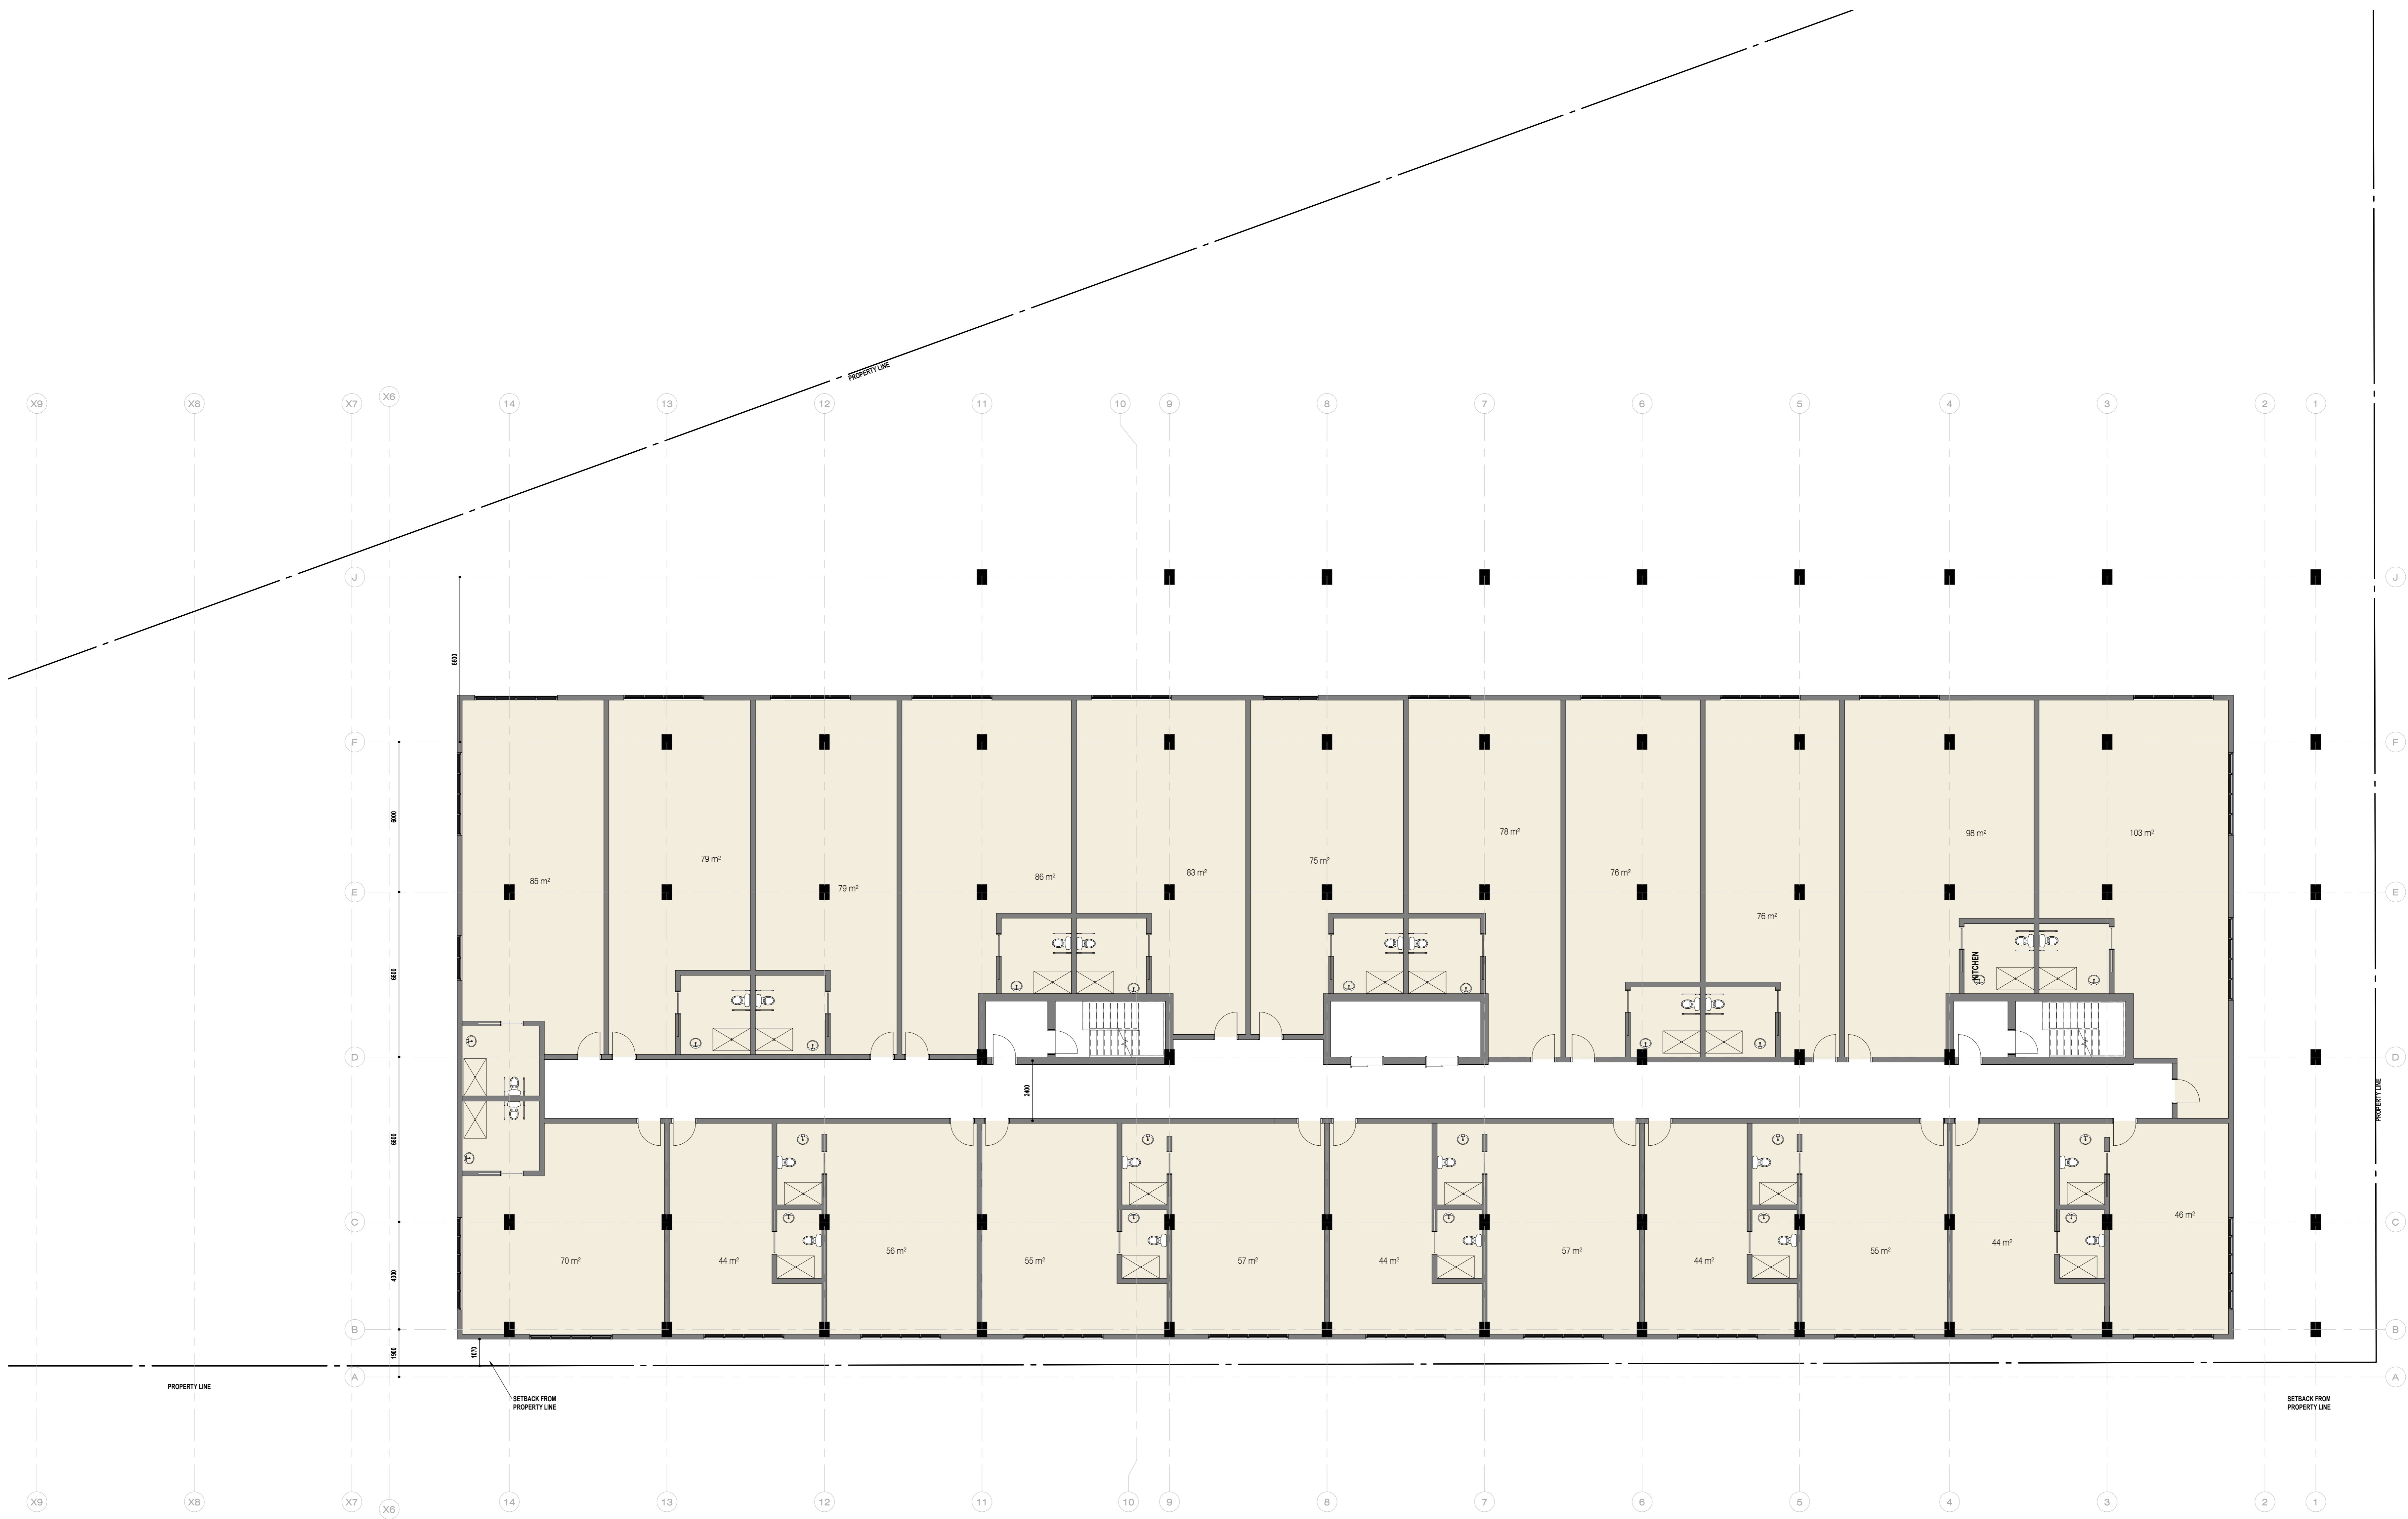


Room Legend
 ■ Age in Place

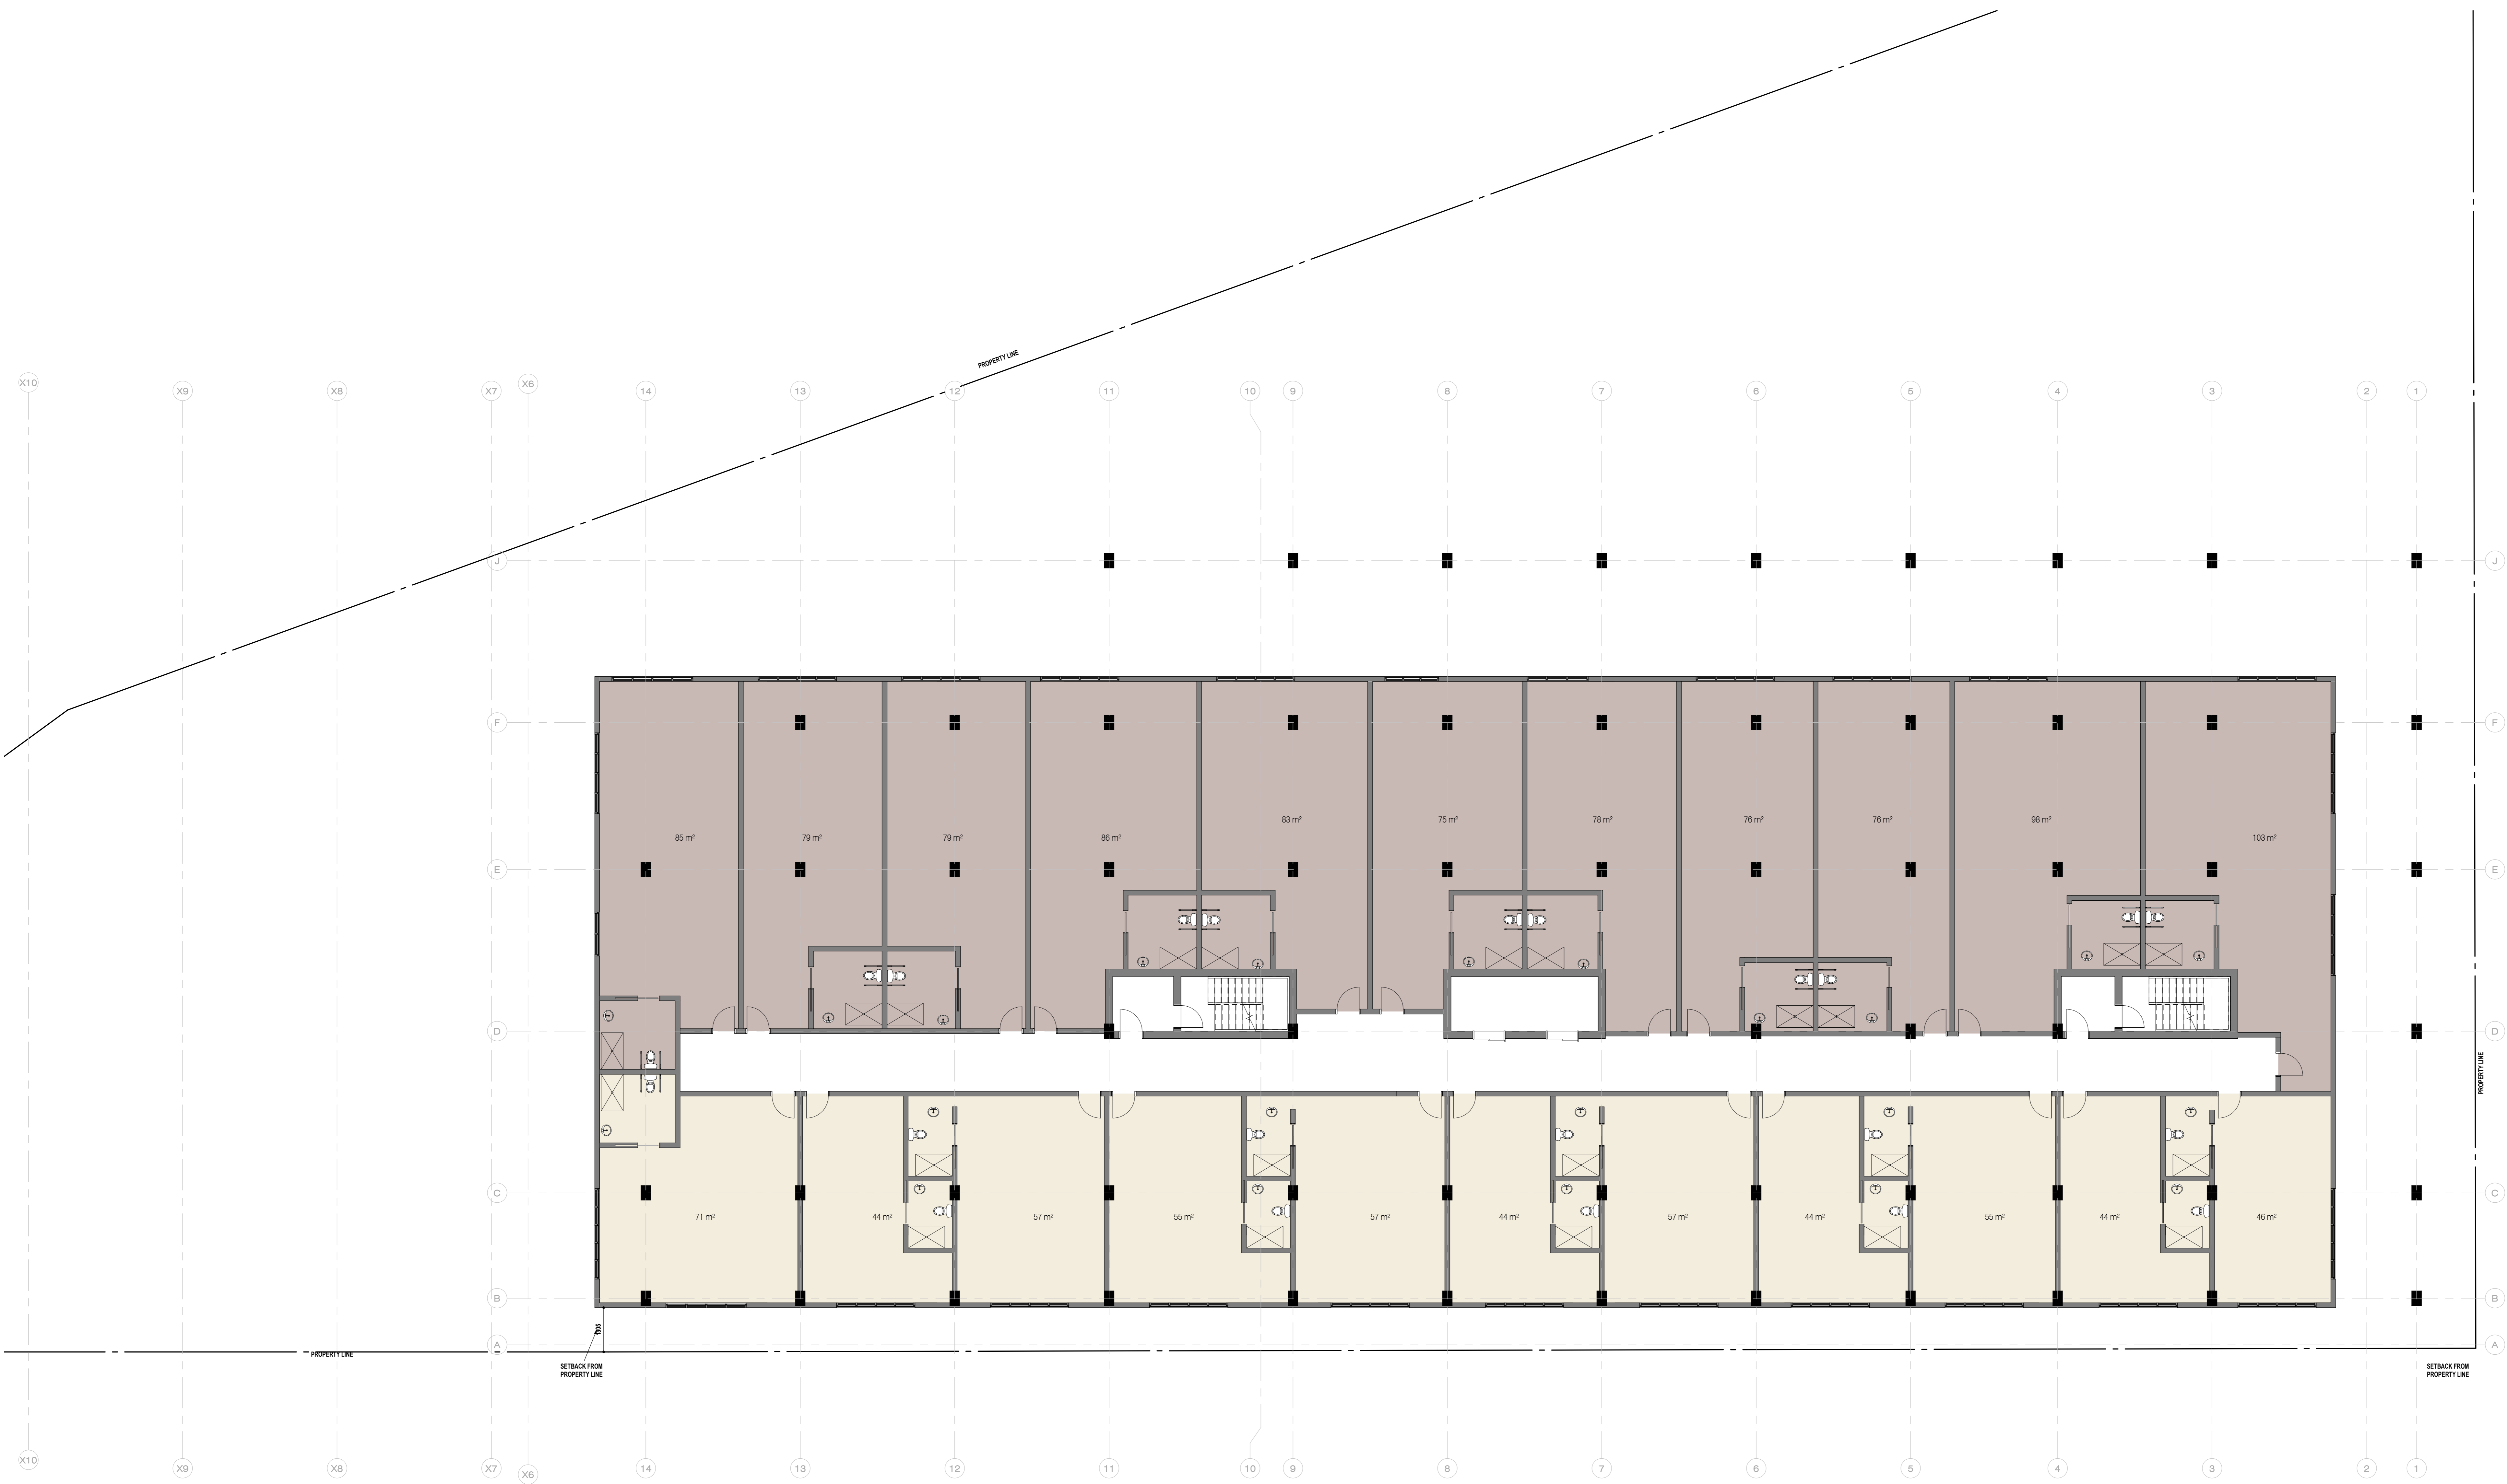



Room Legend
 ■ Age in Place
 ■ Short Term Stay



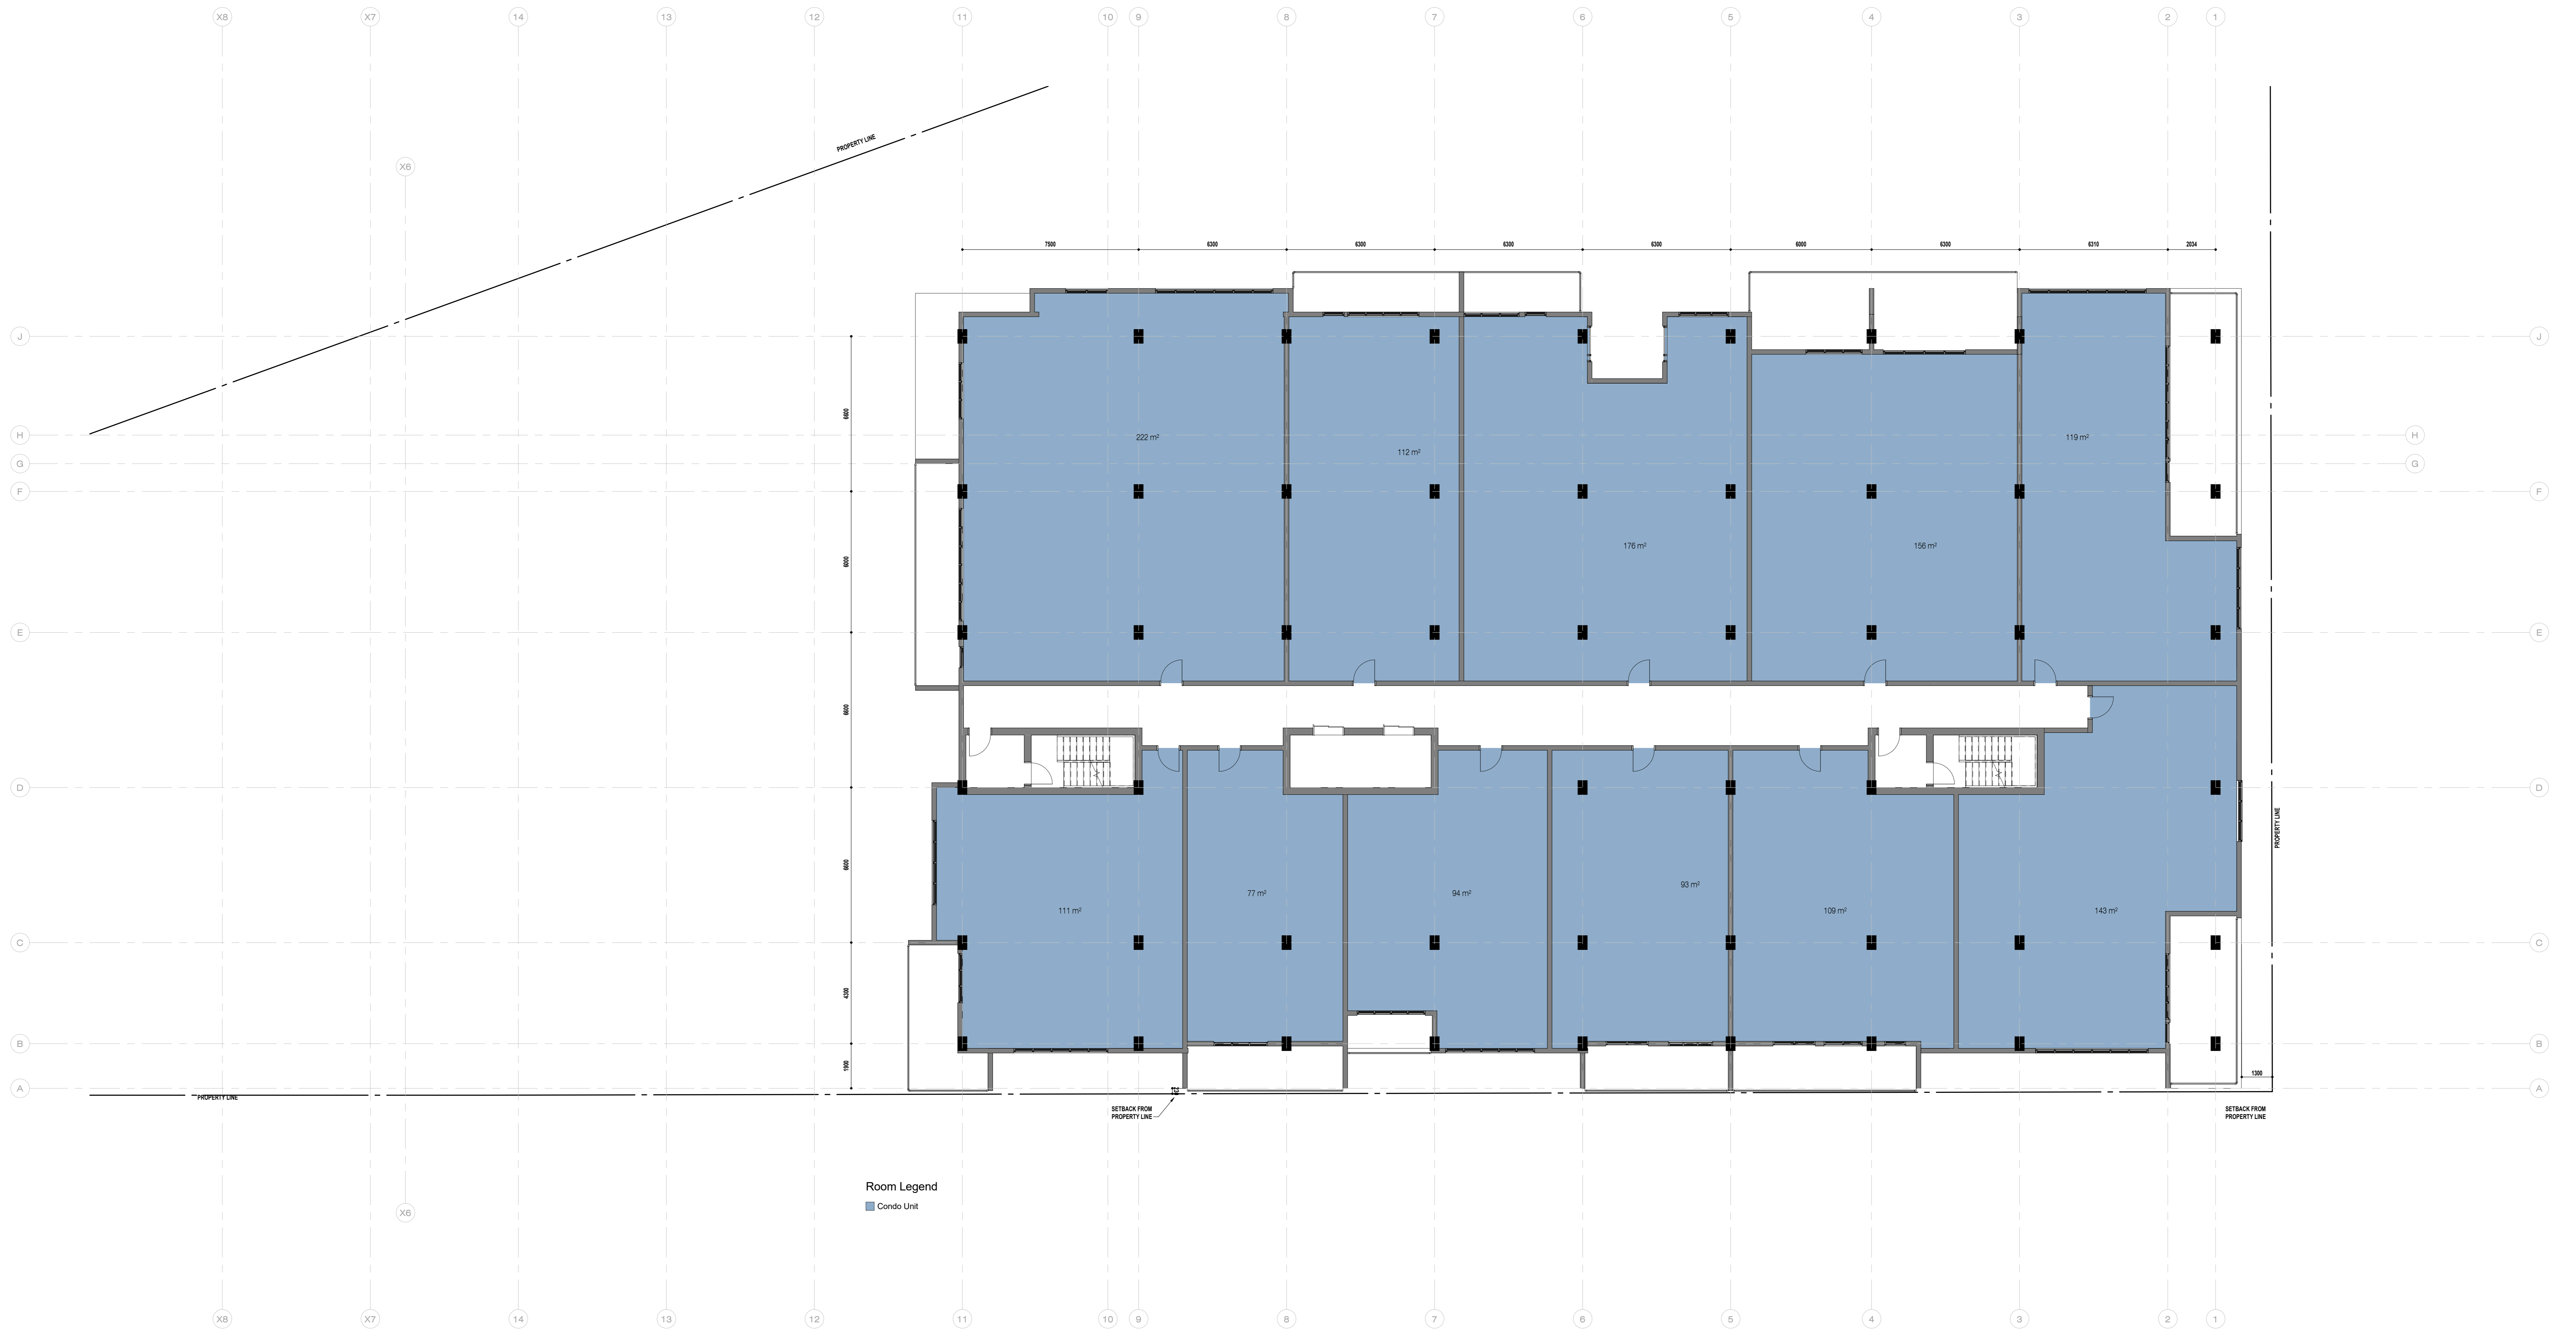



Room Legend
 ■ Condo Unit

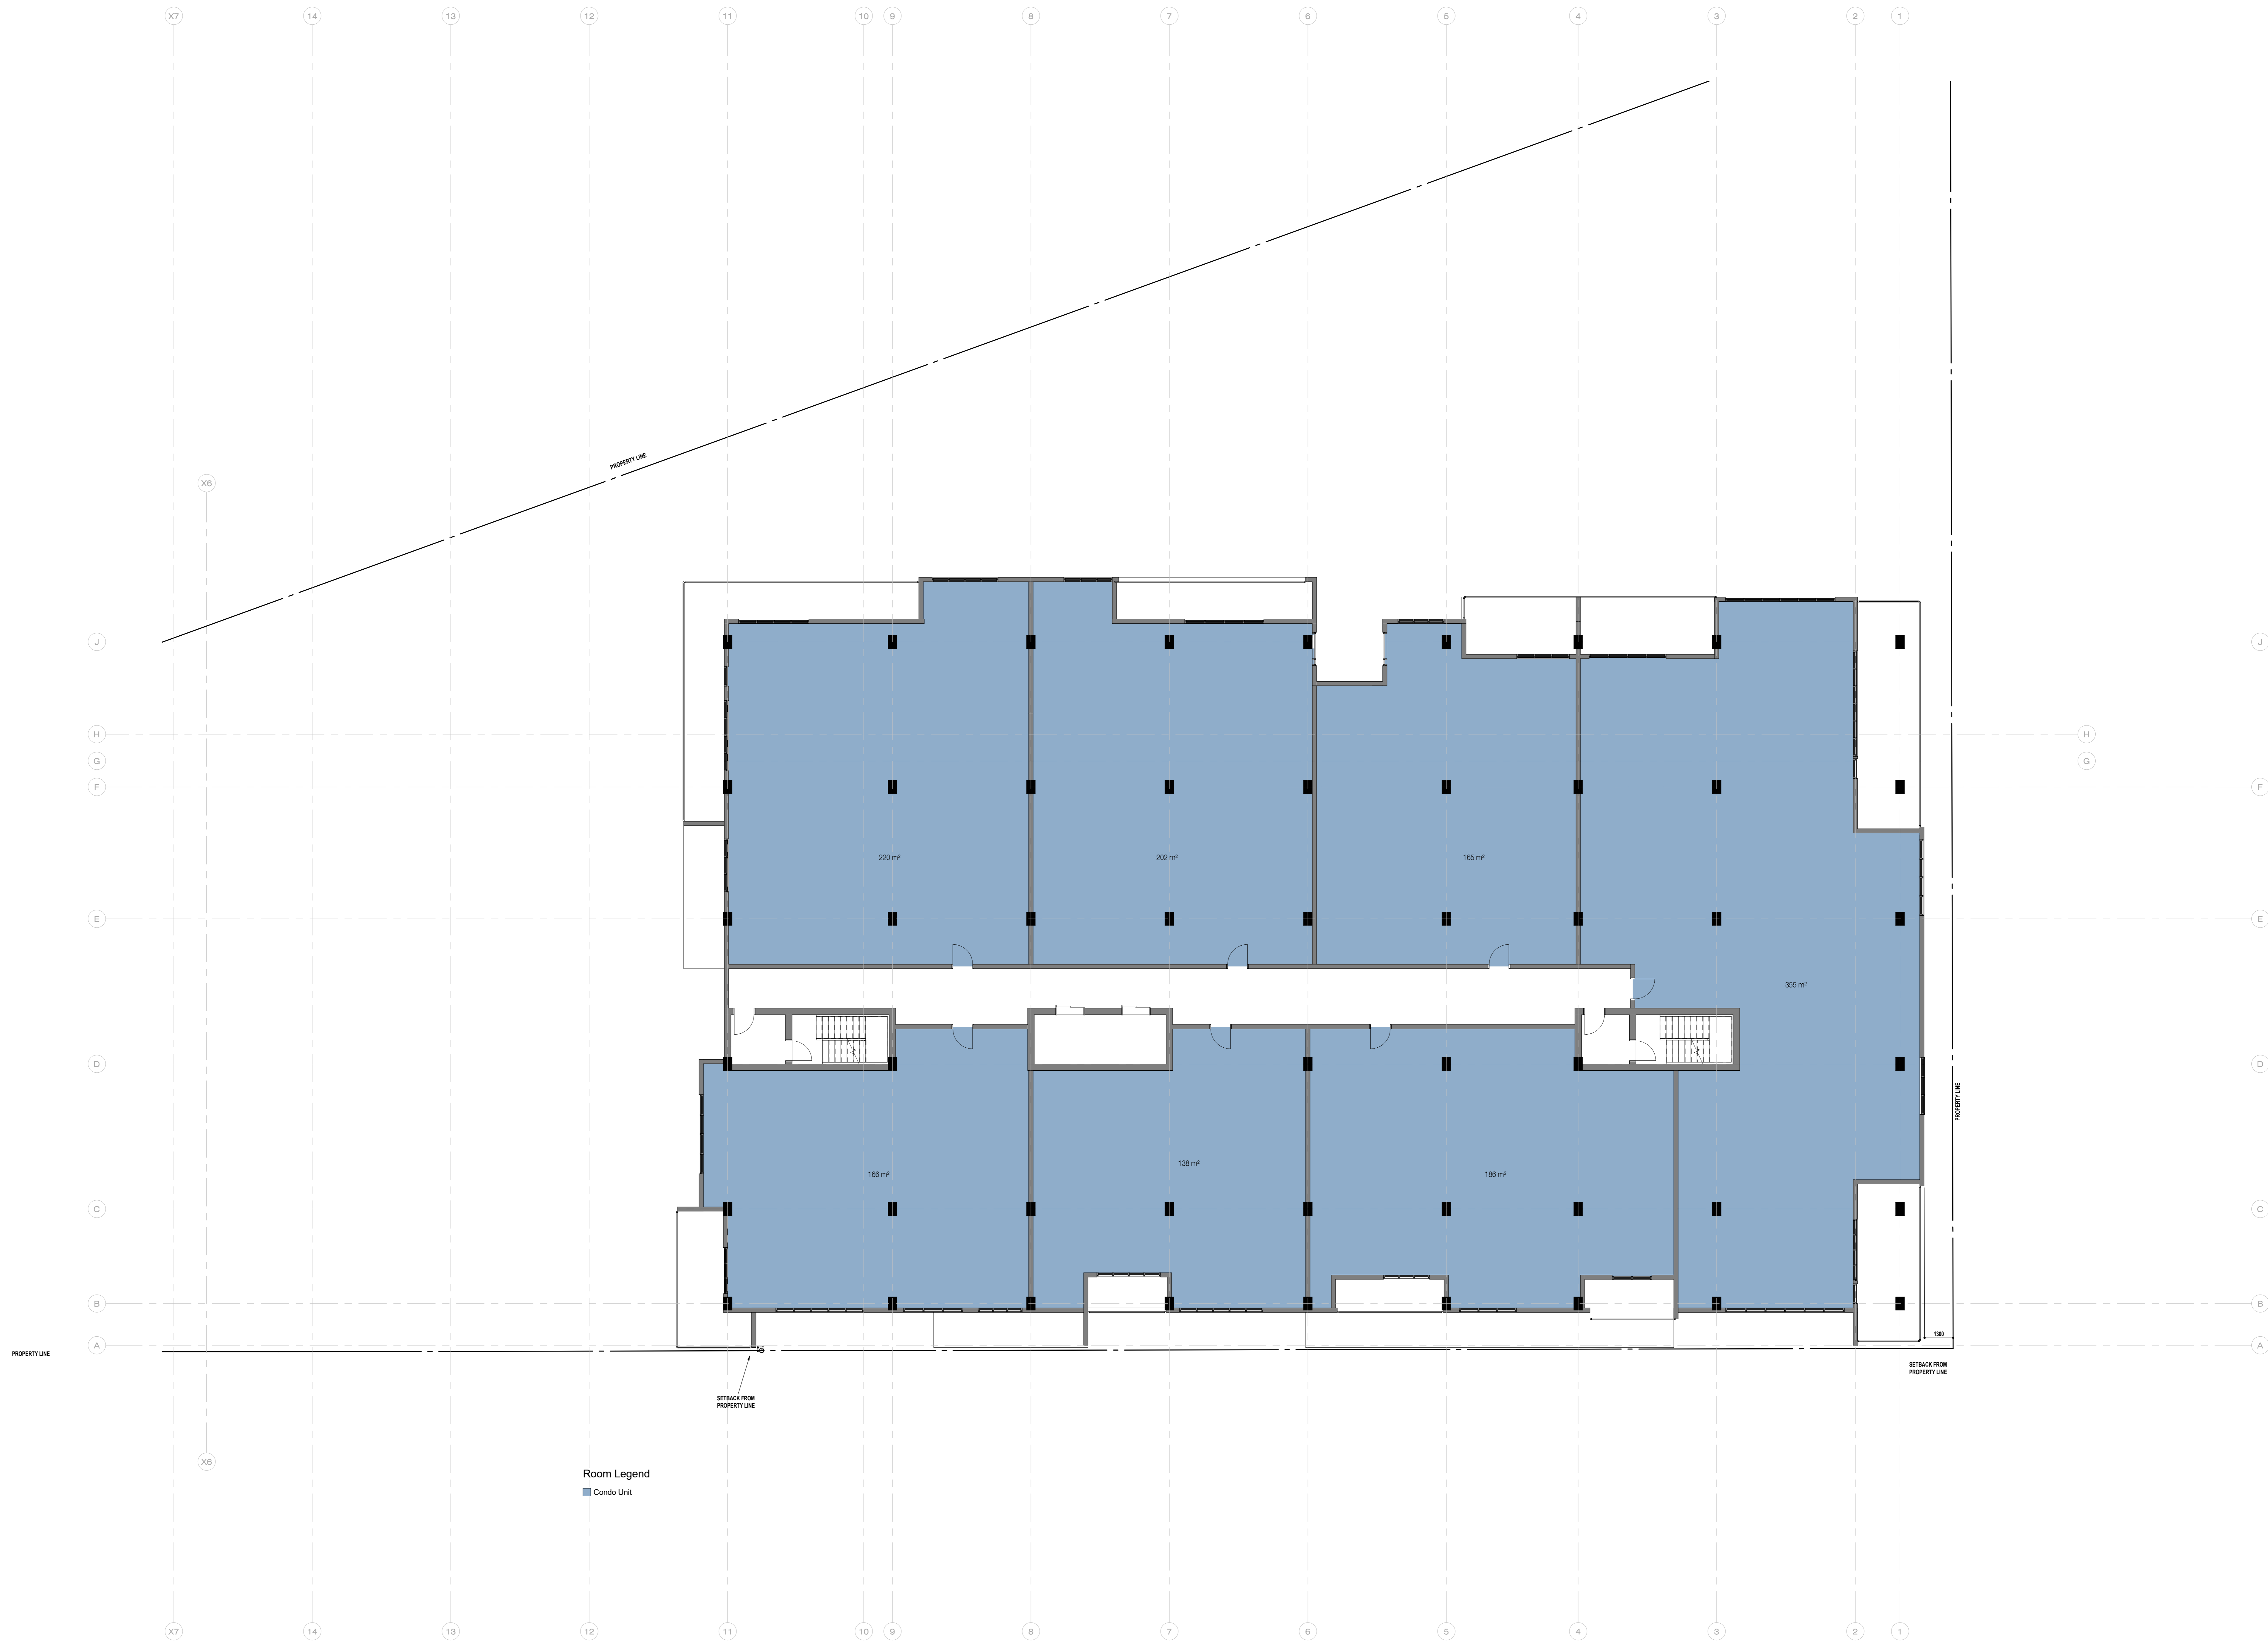

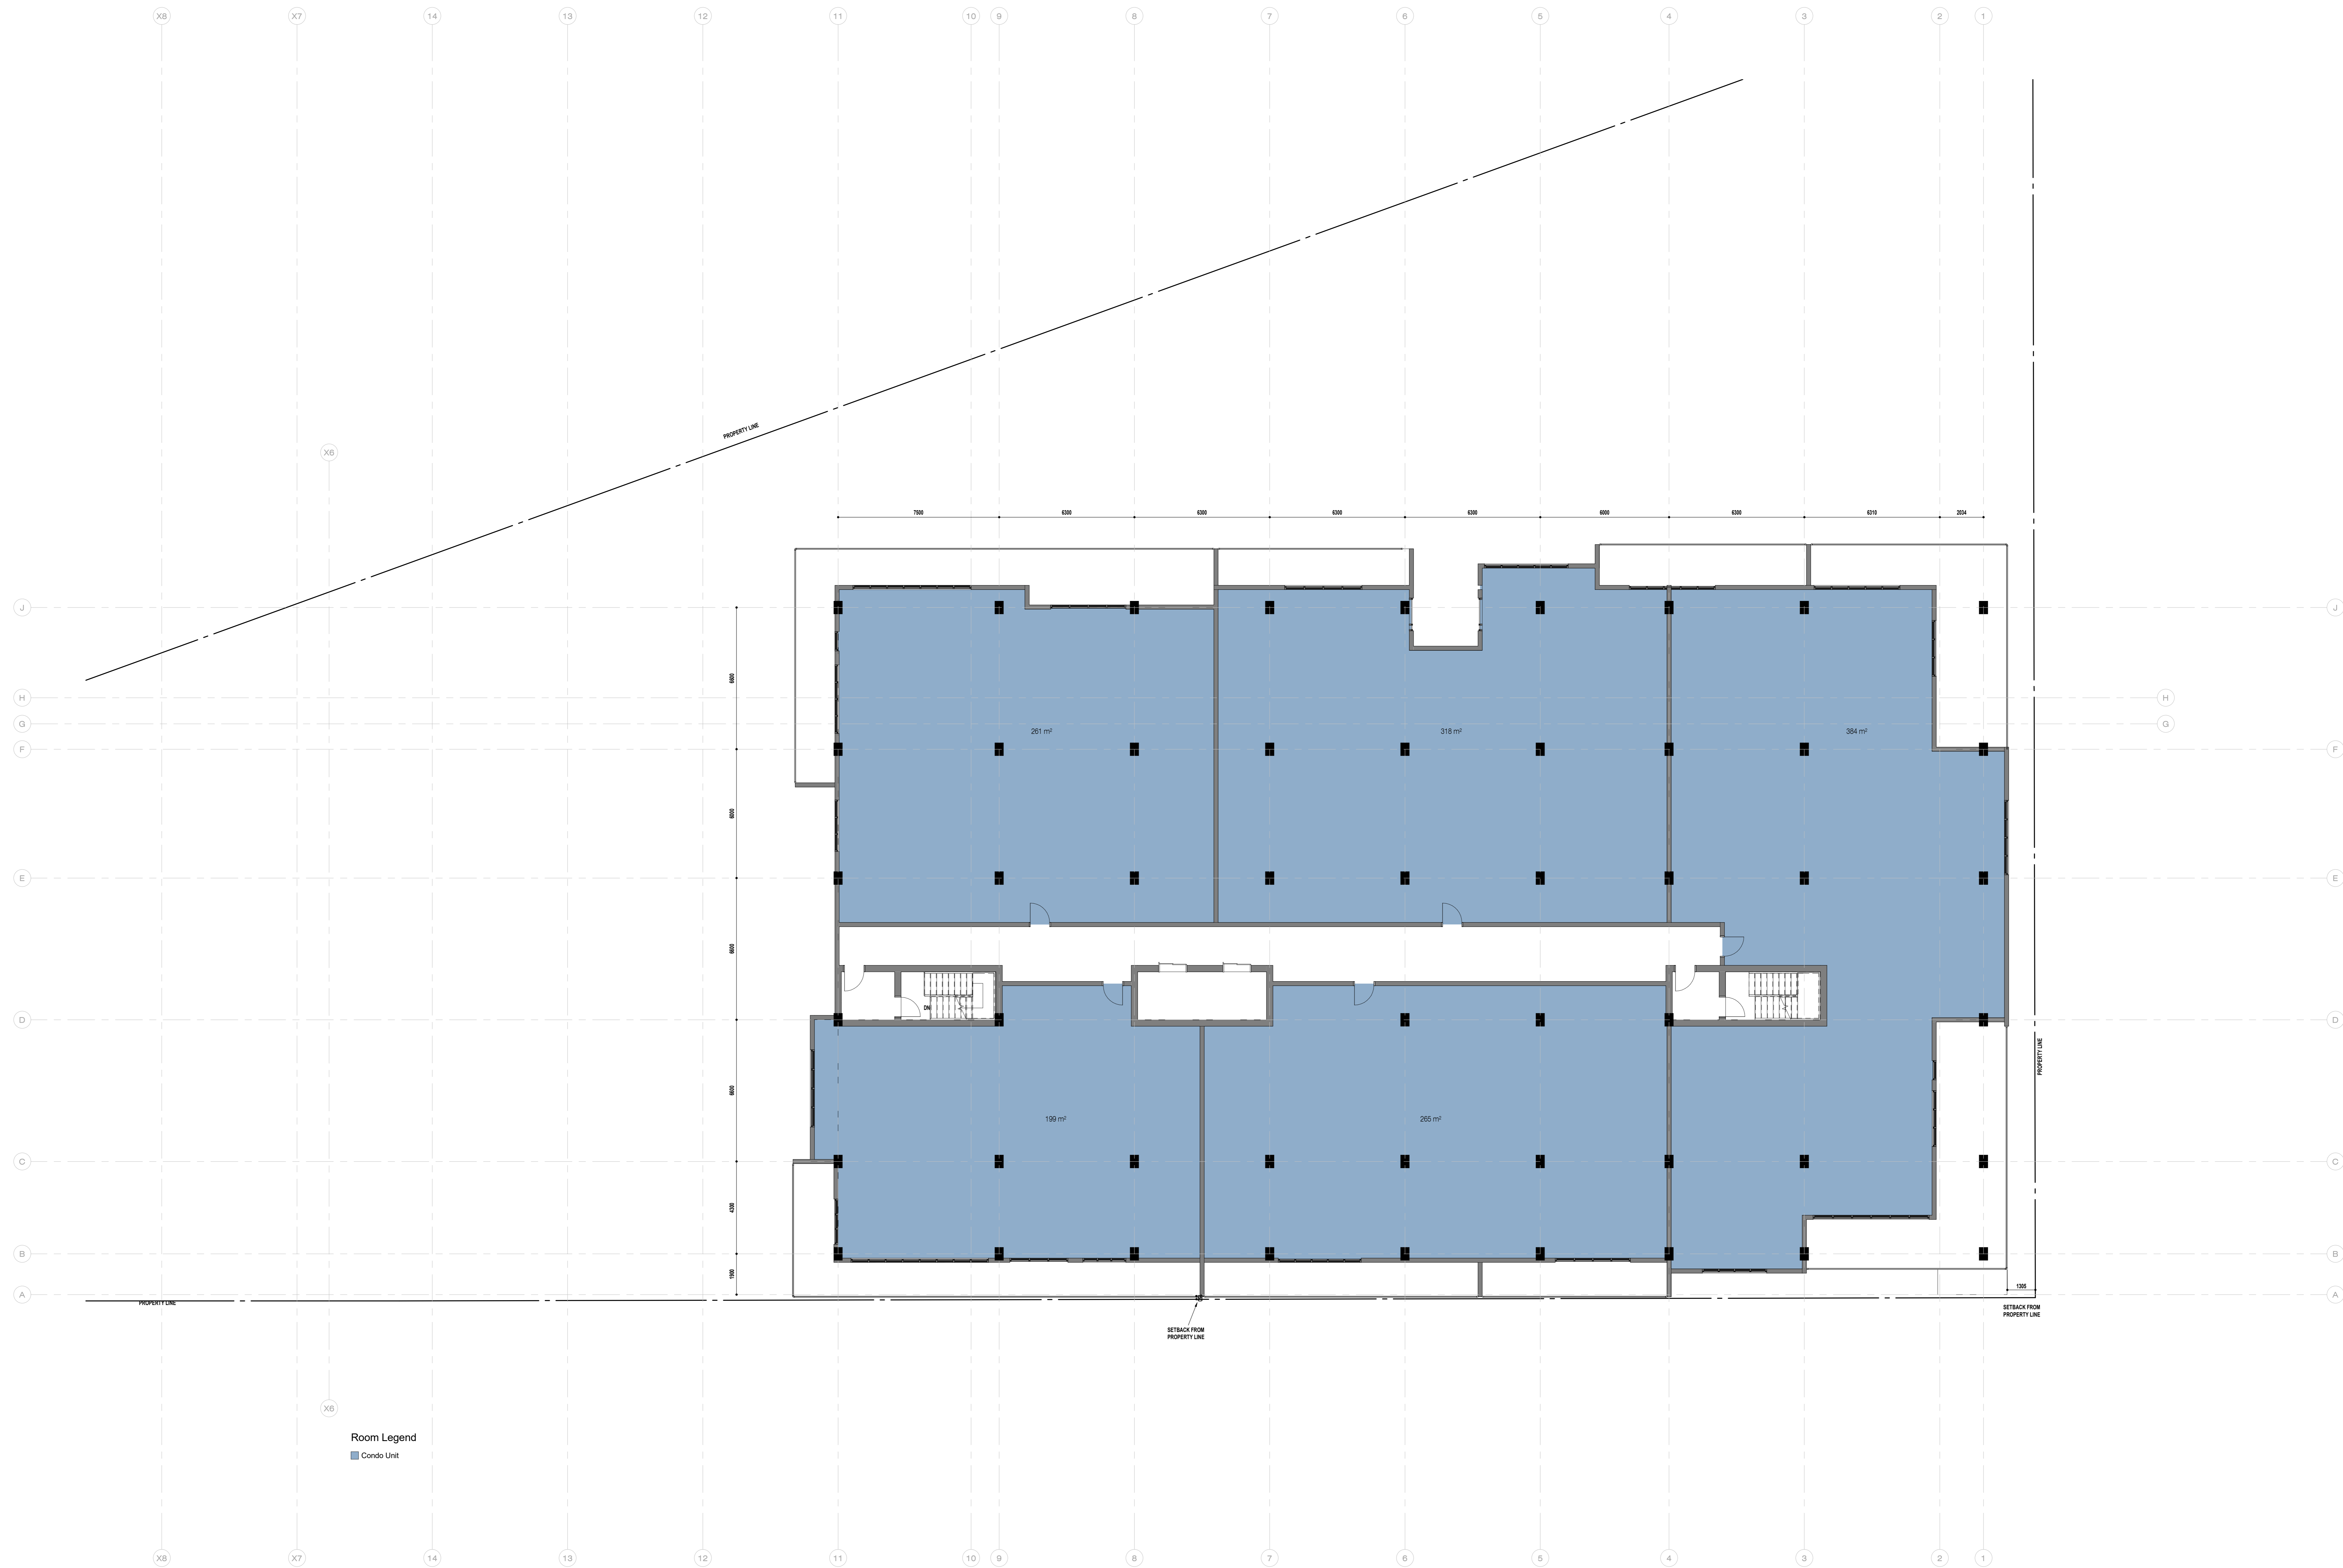


Room Legend
 ■ Condo Unit


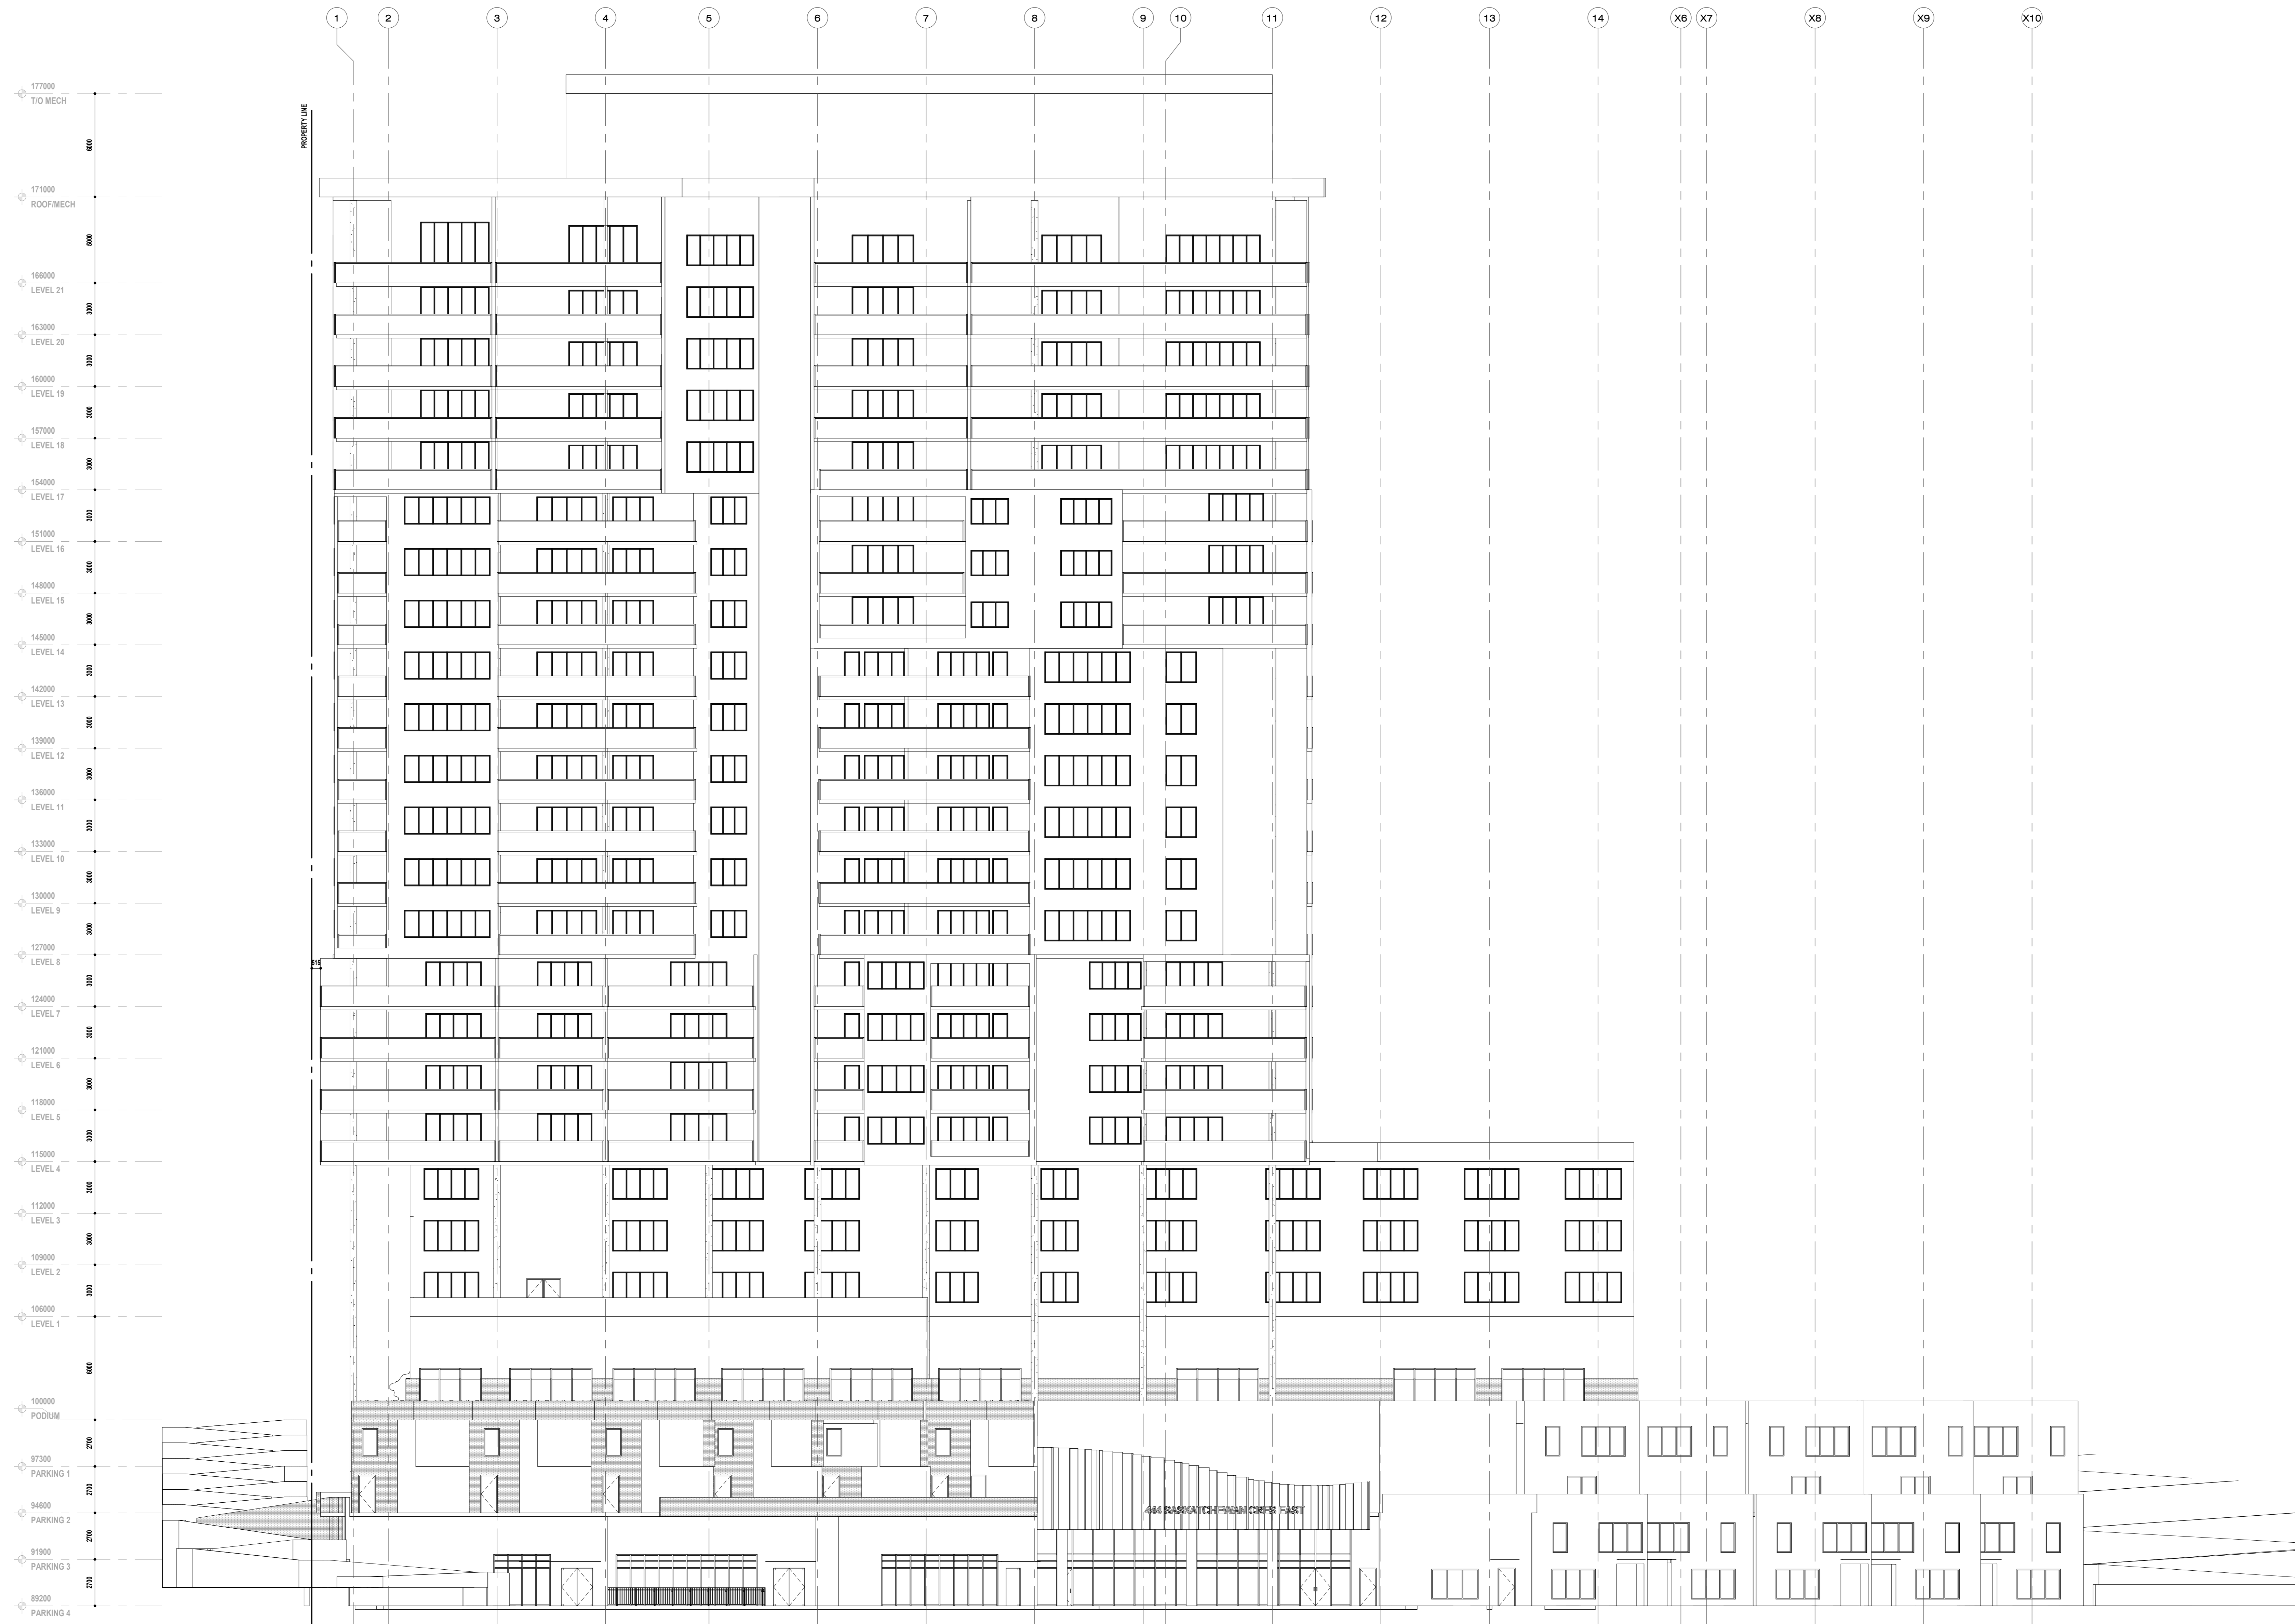


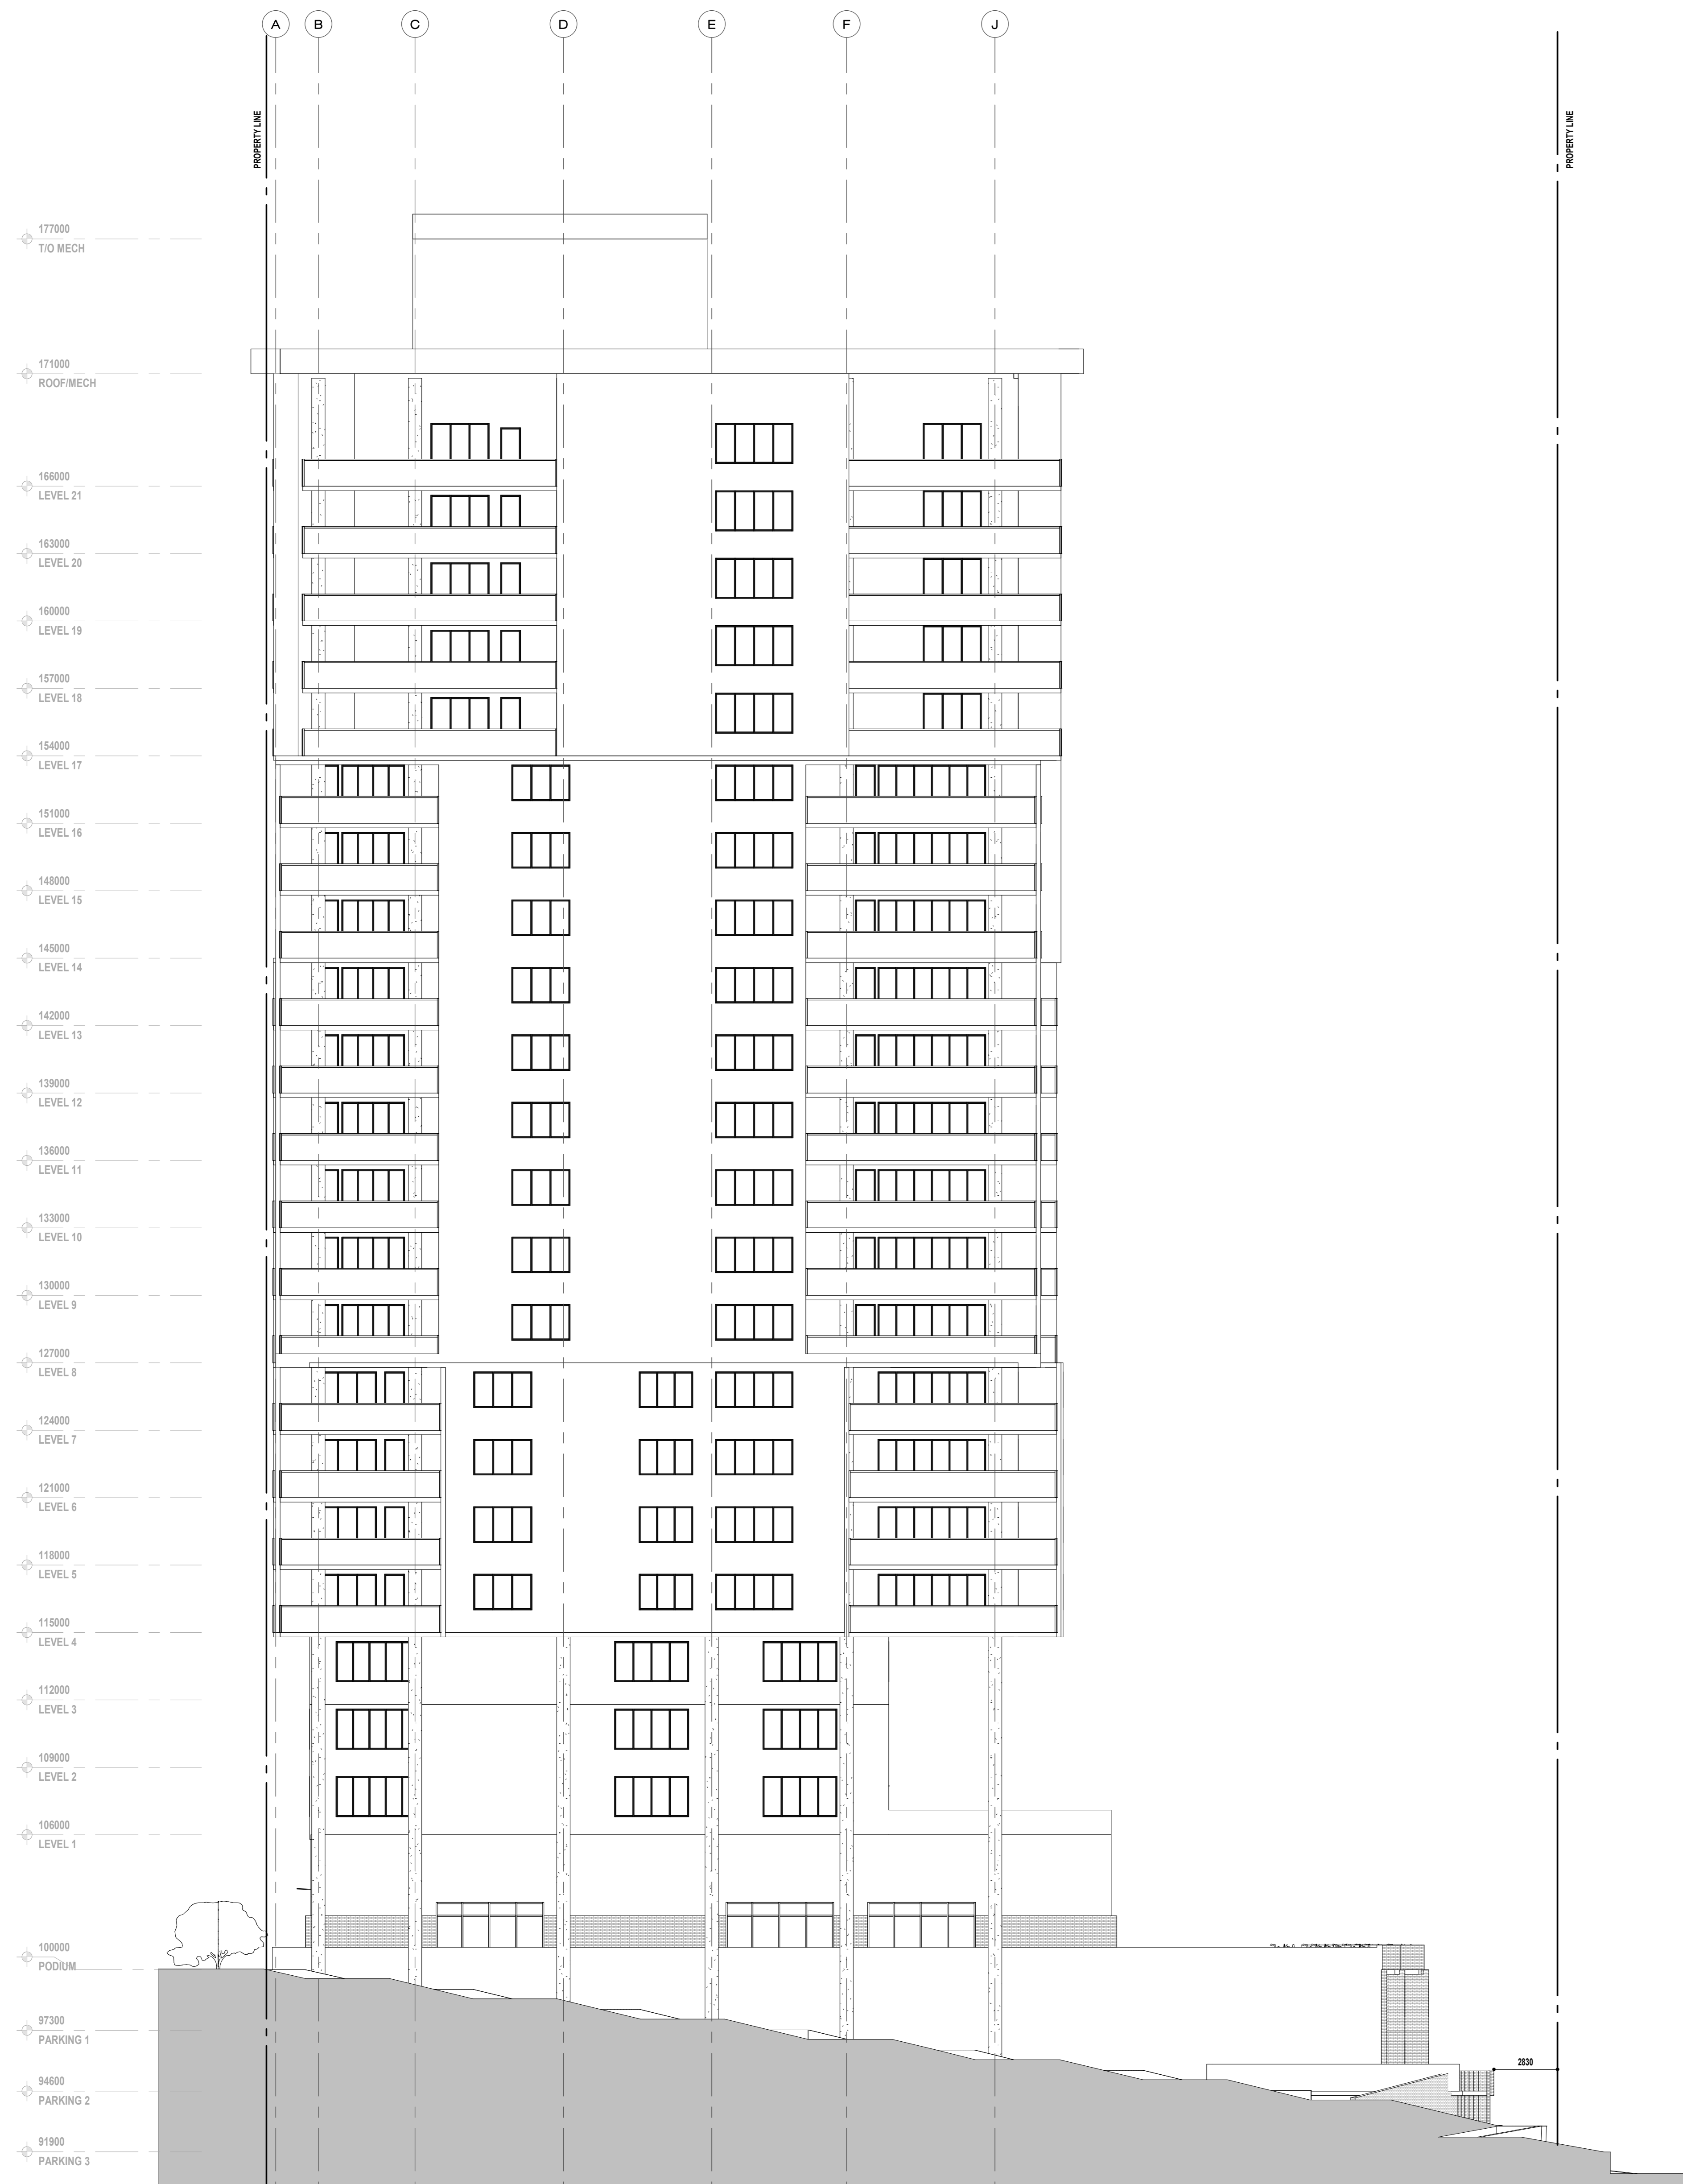

14068
555 EASTLAKE
 EAST + WEST ELEVATION

2 WEST ELEVATION
 1:150

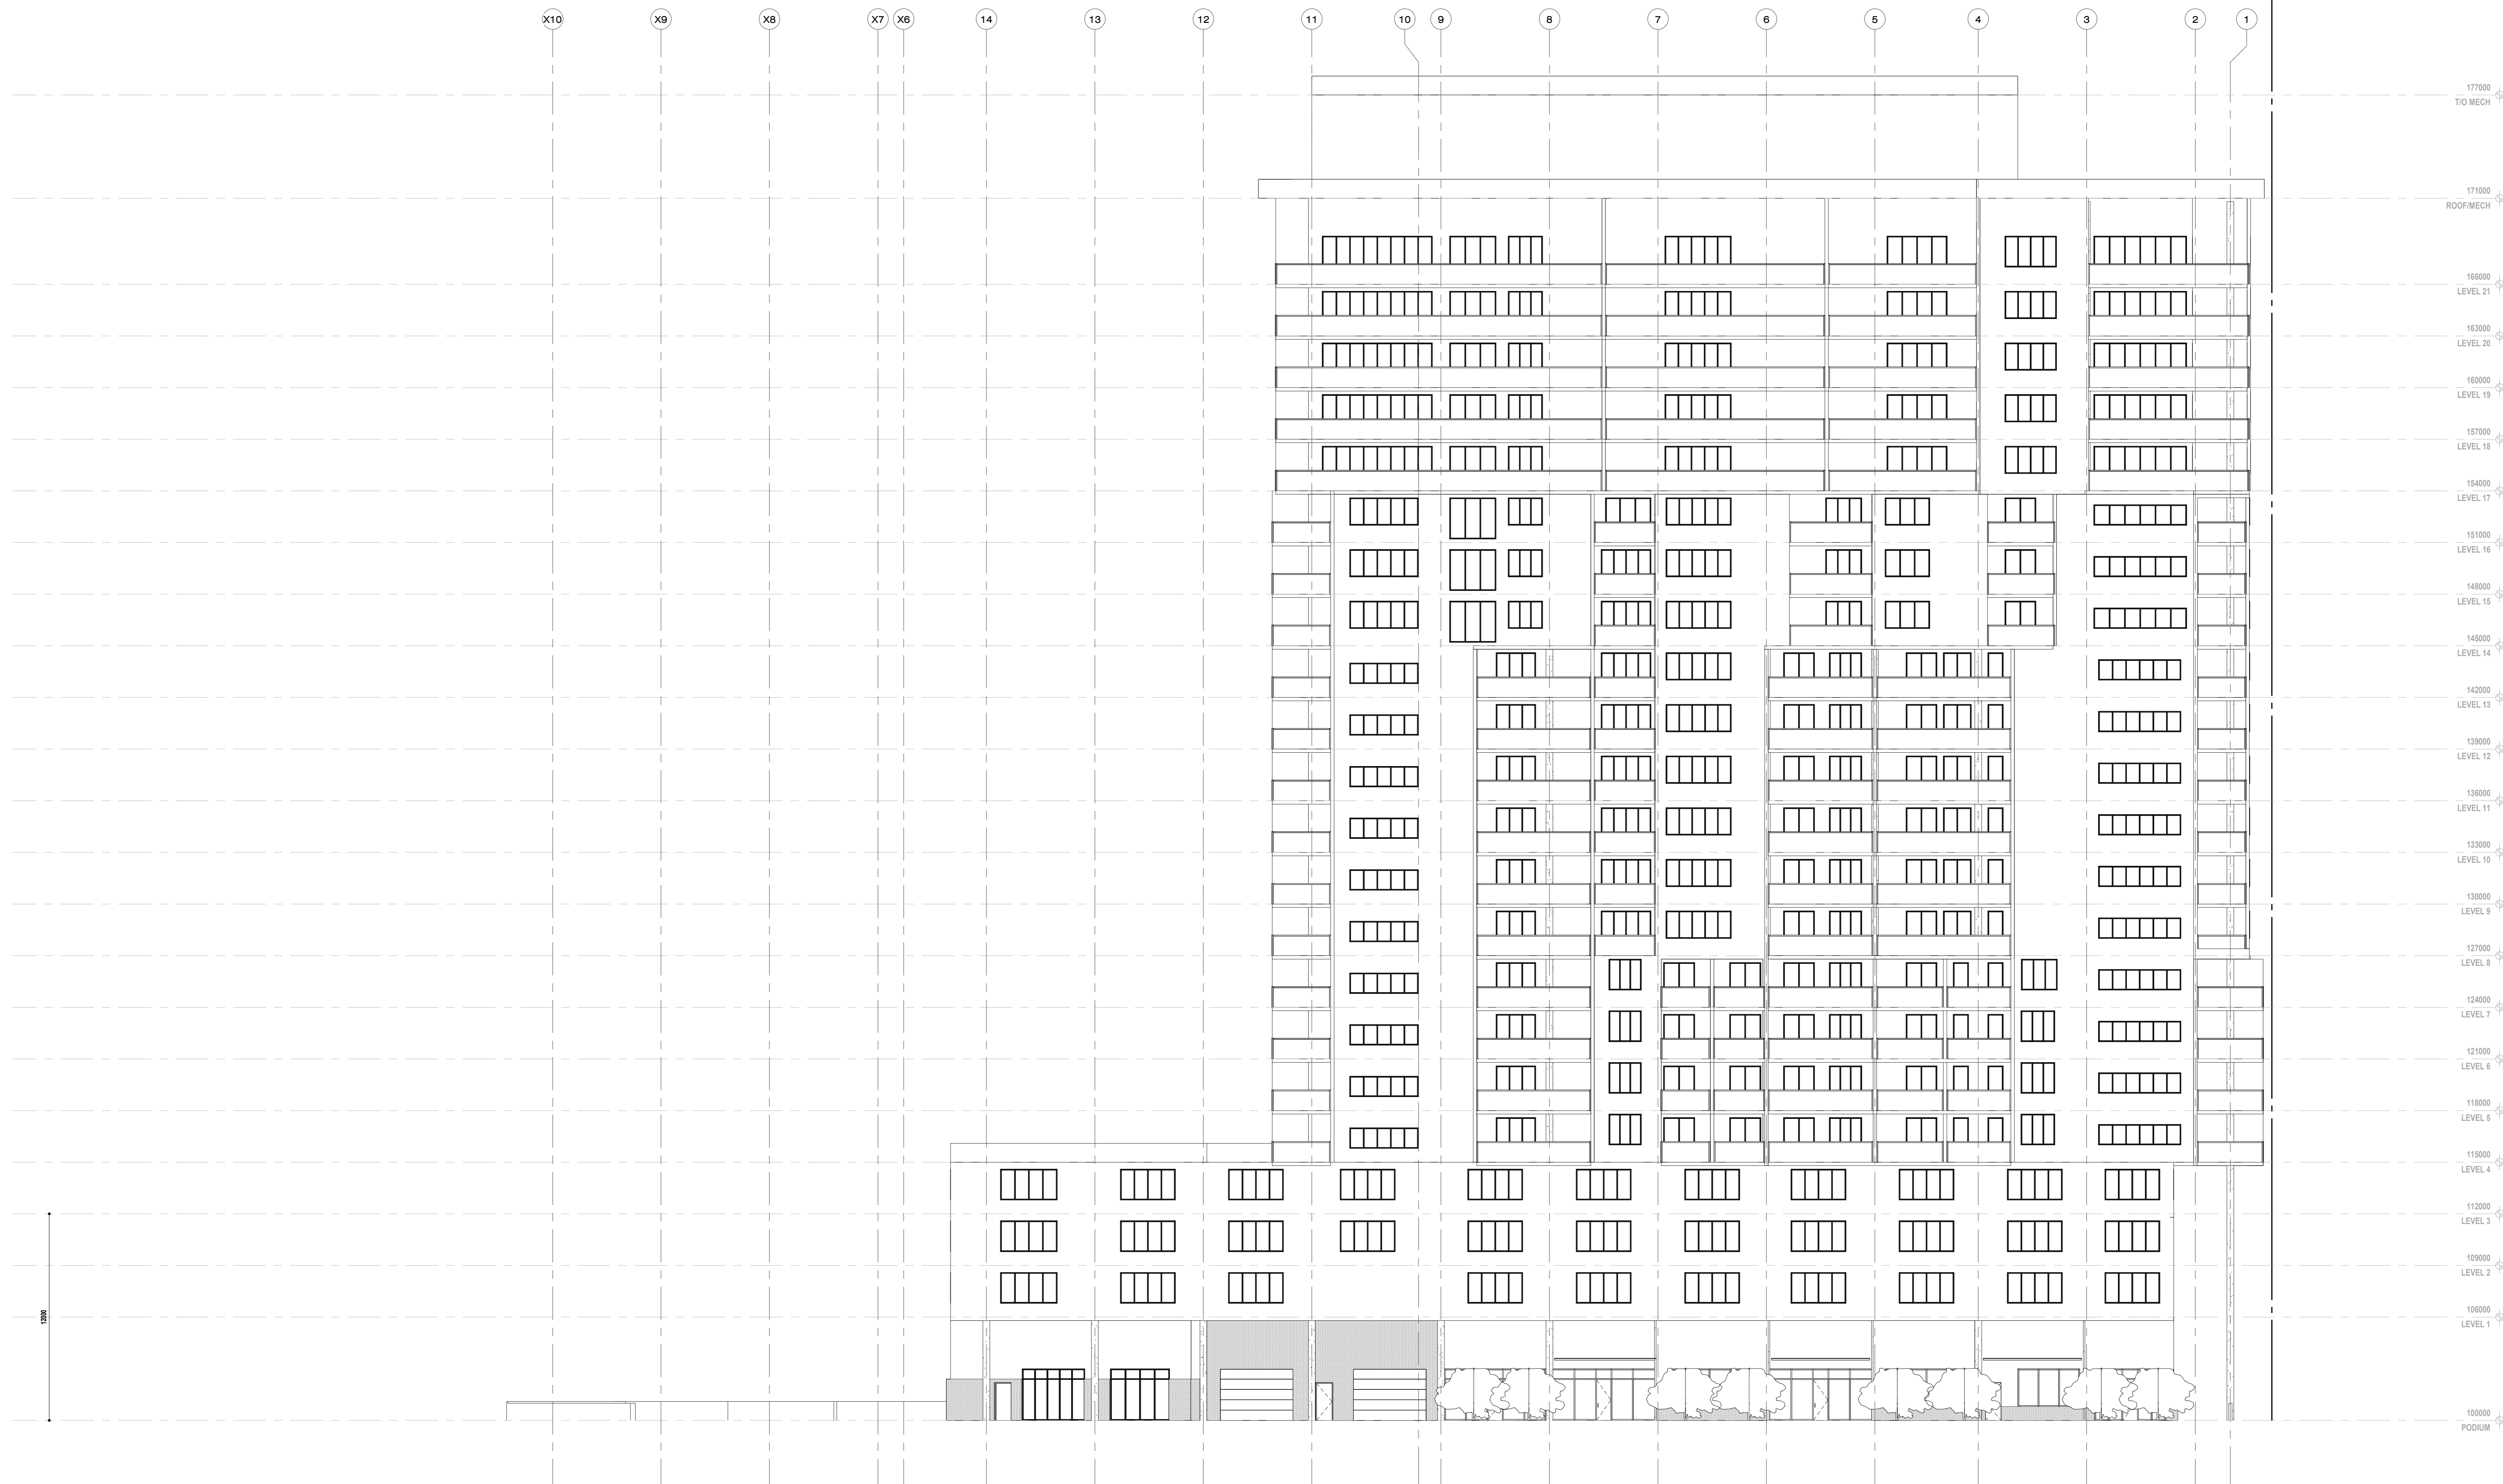

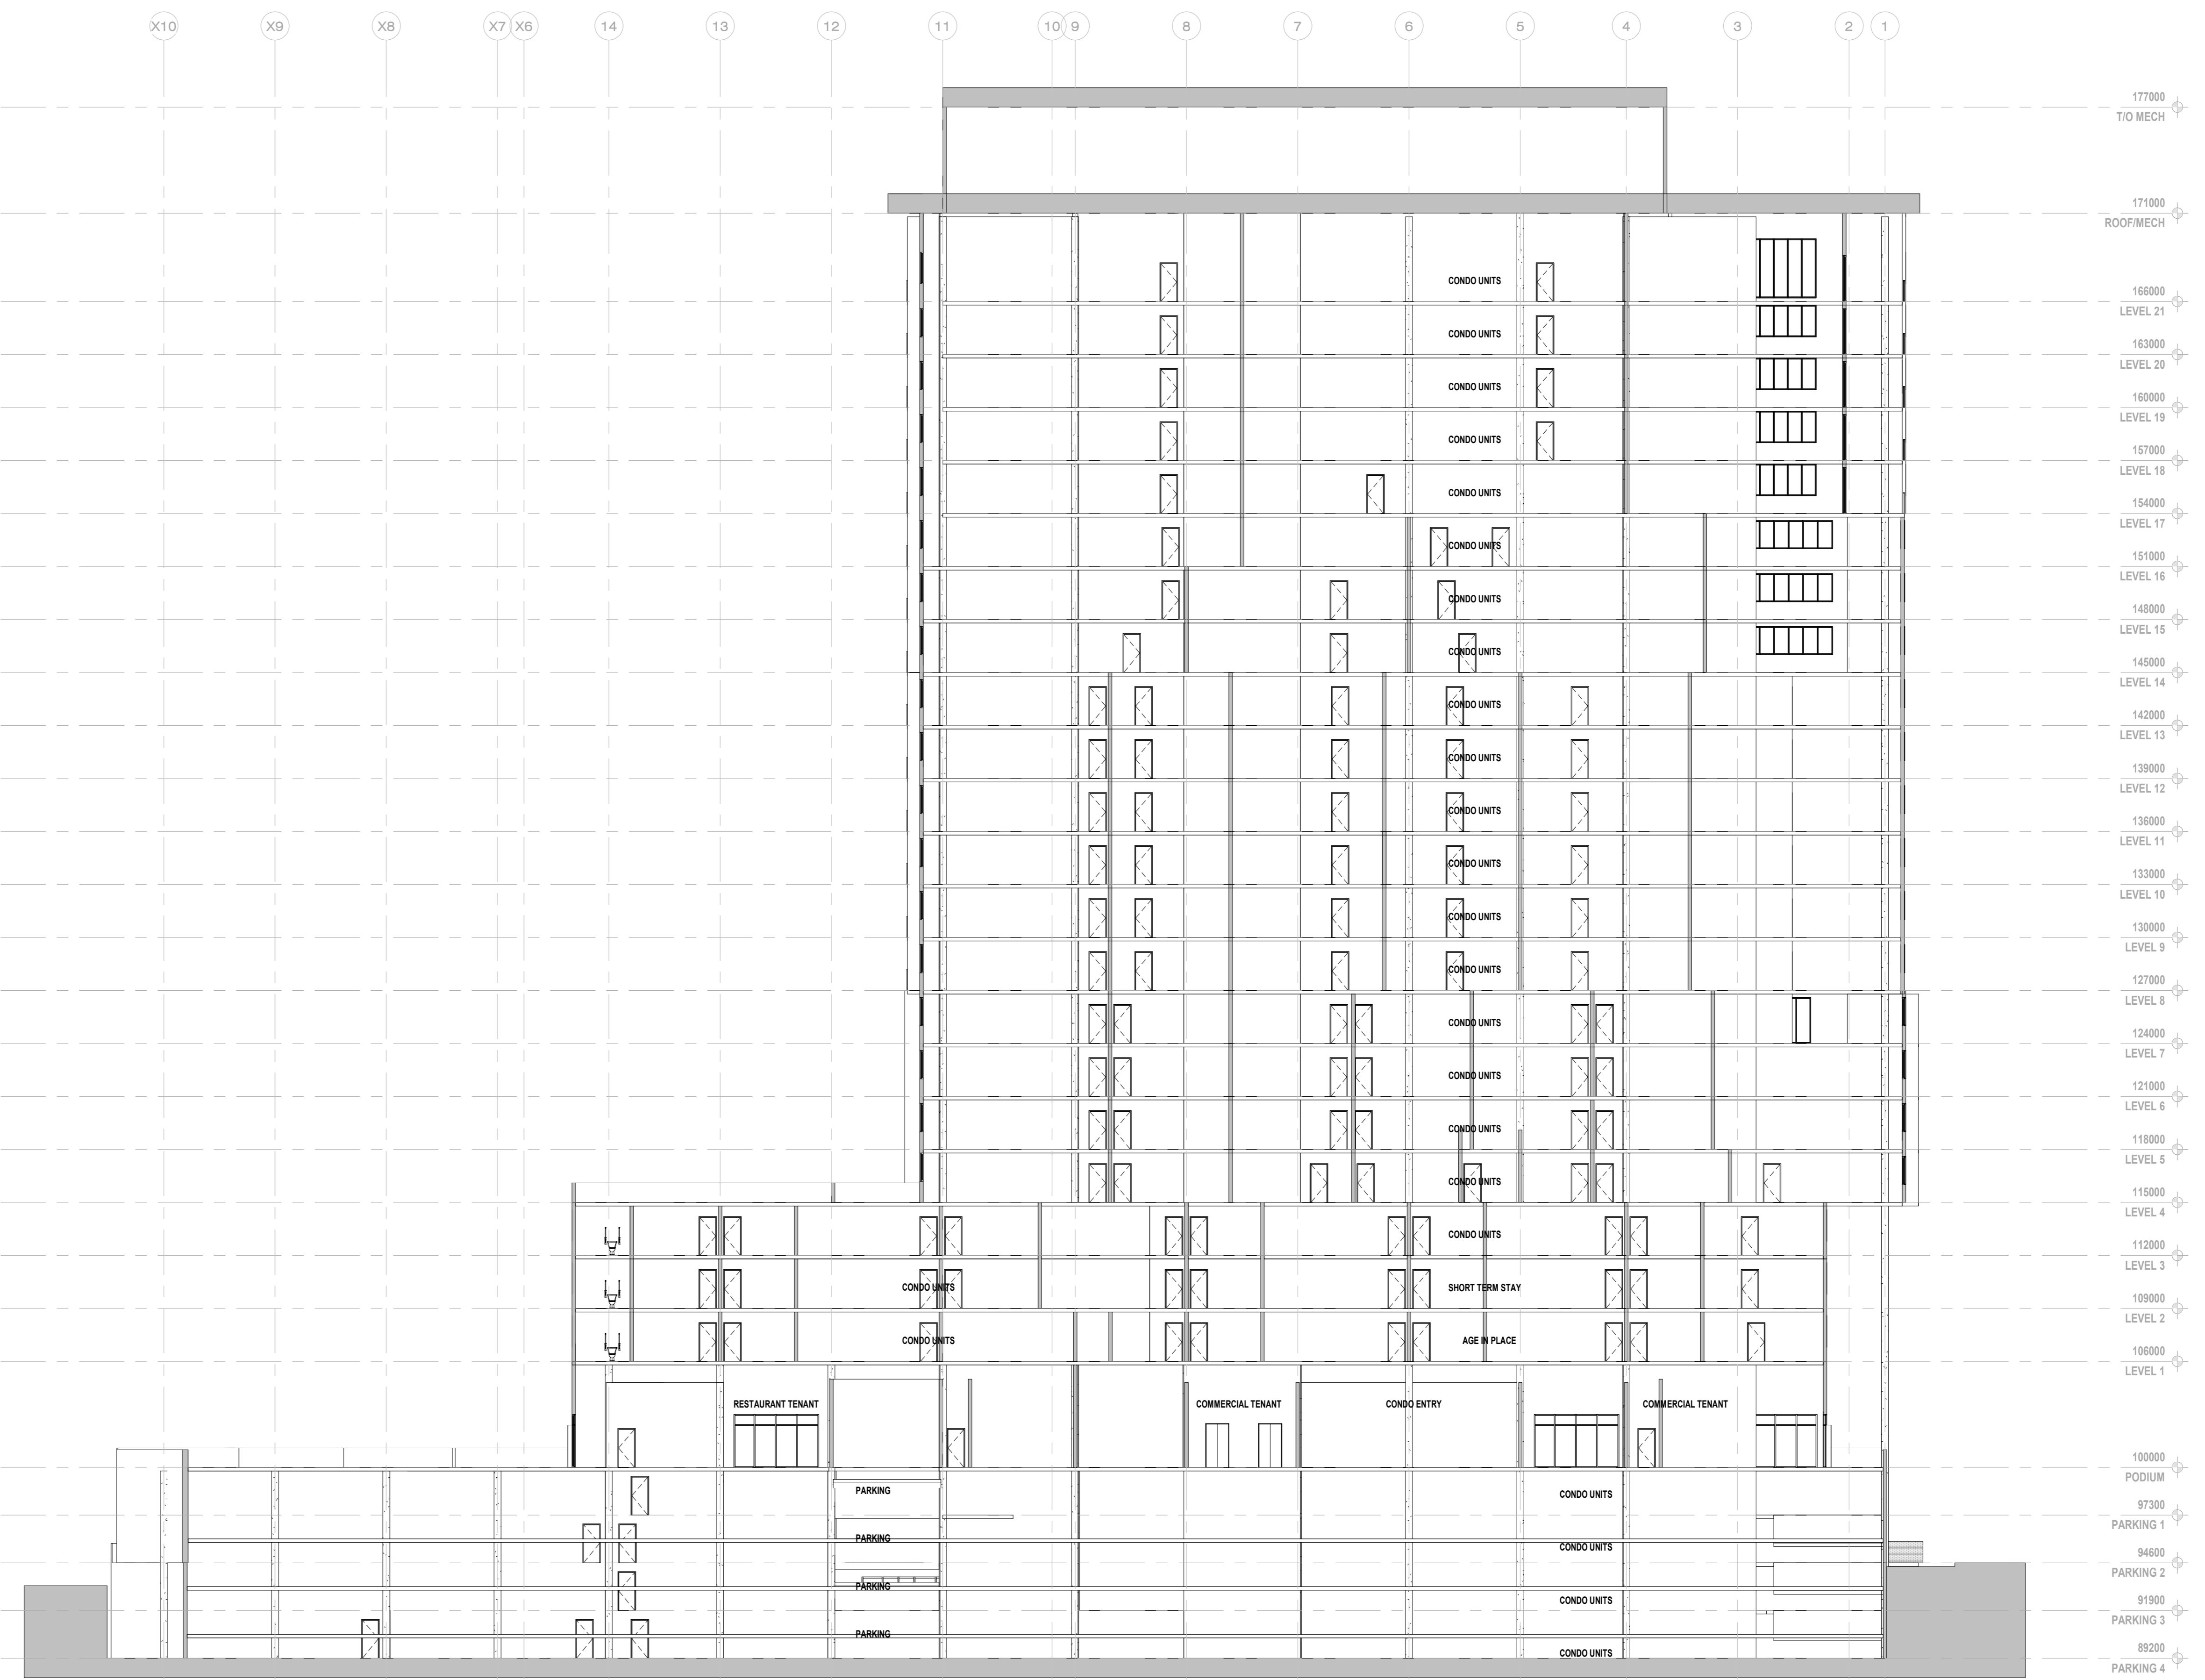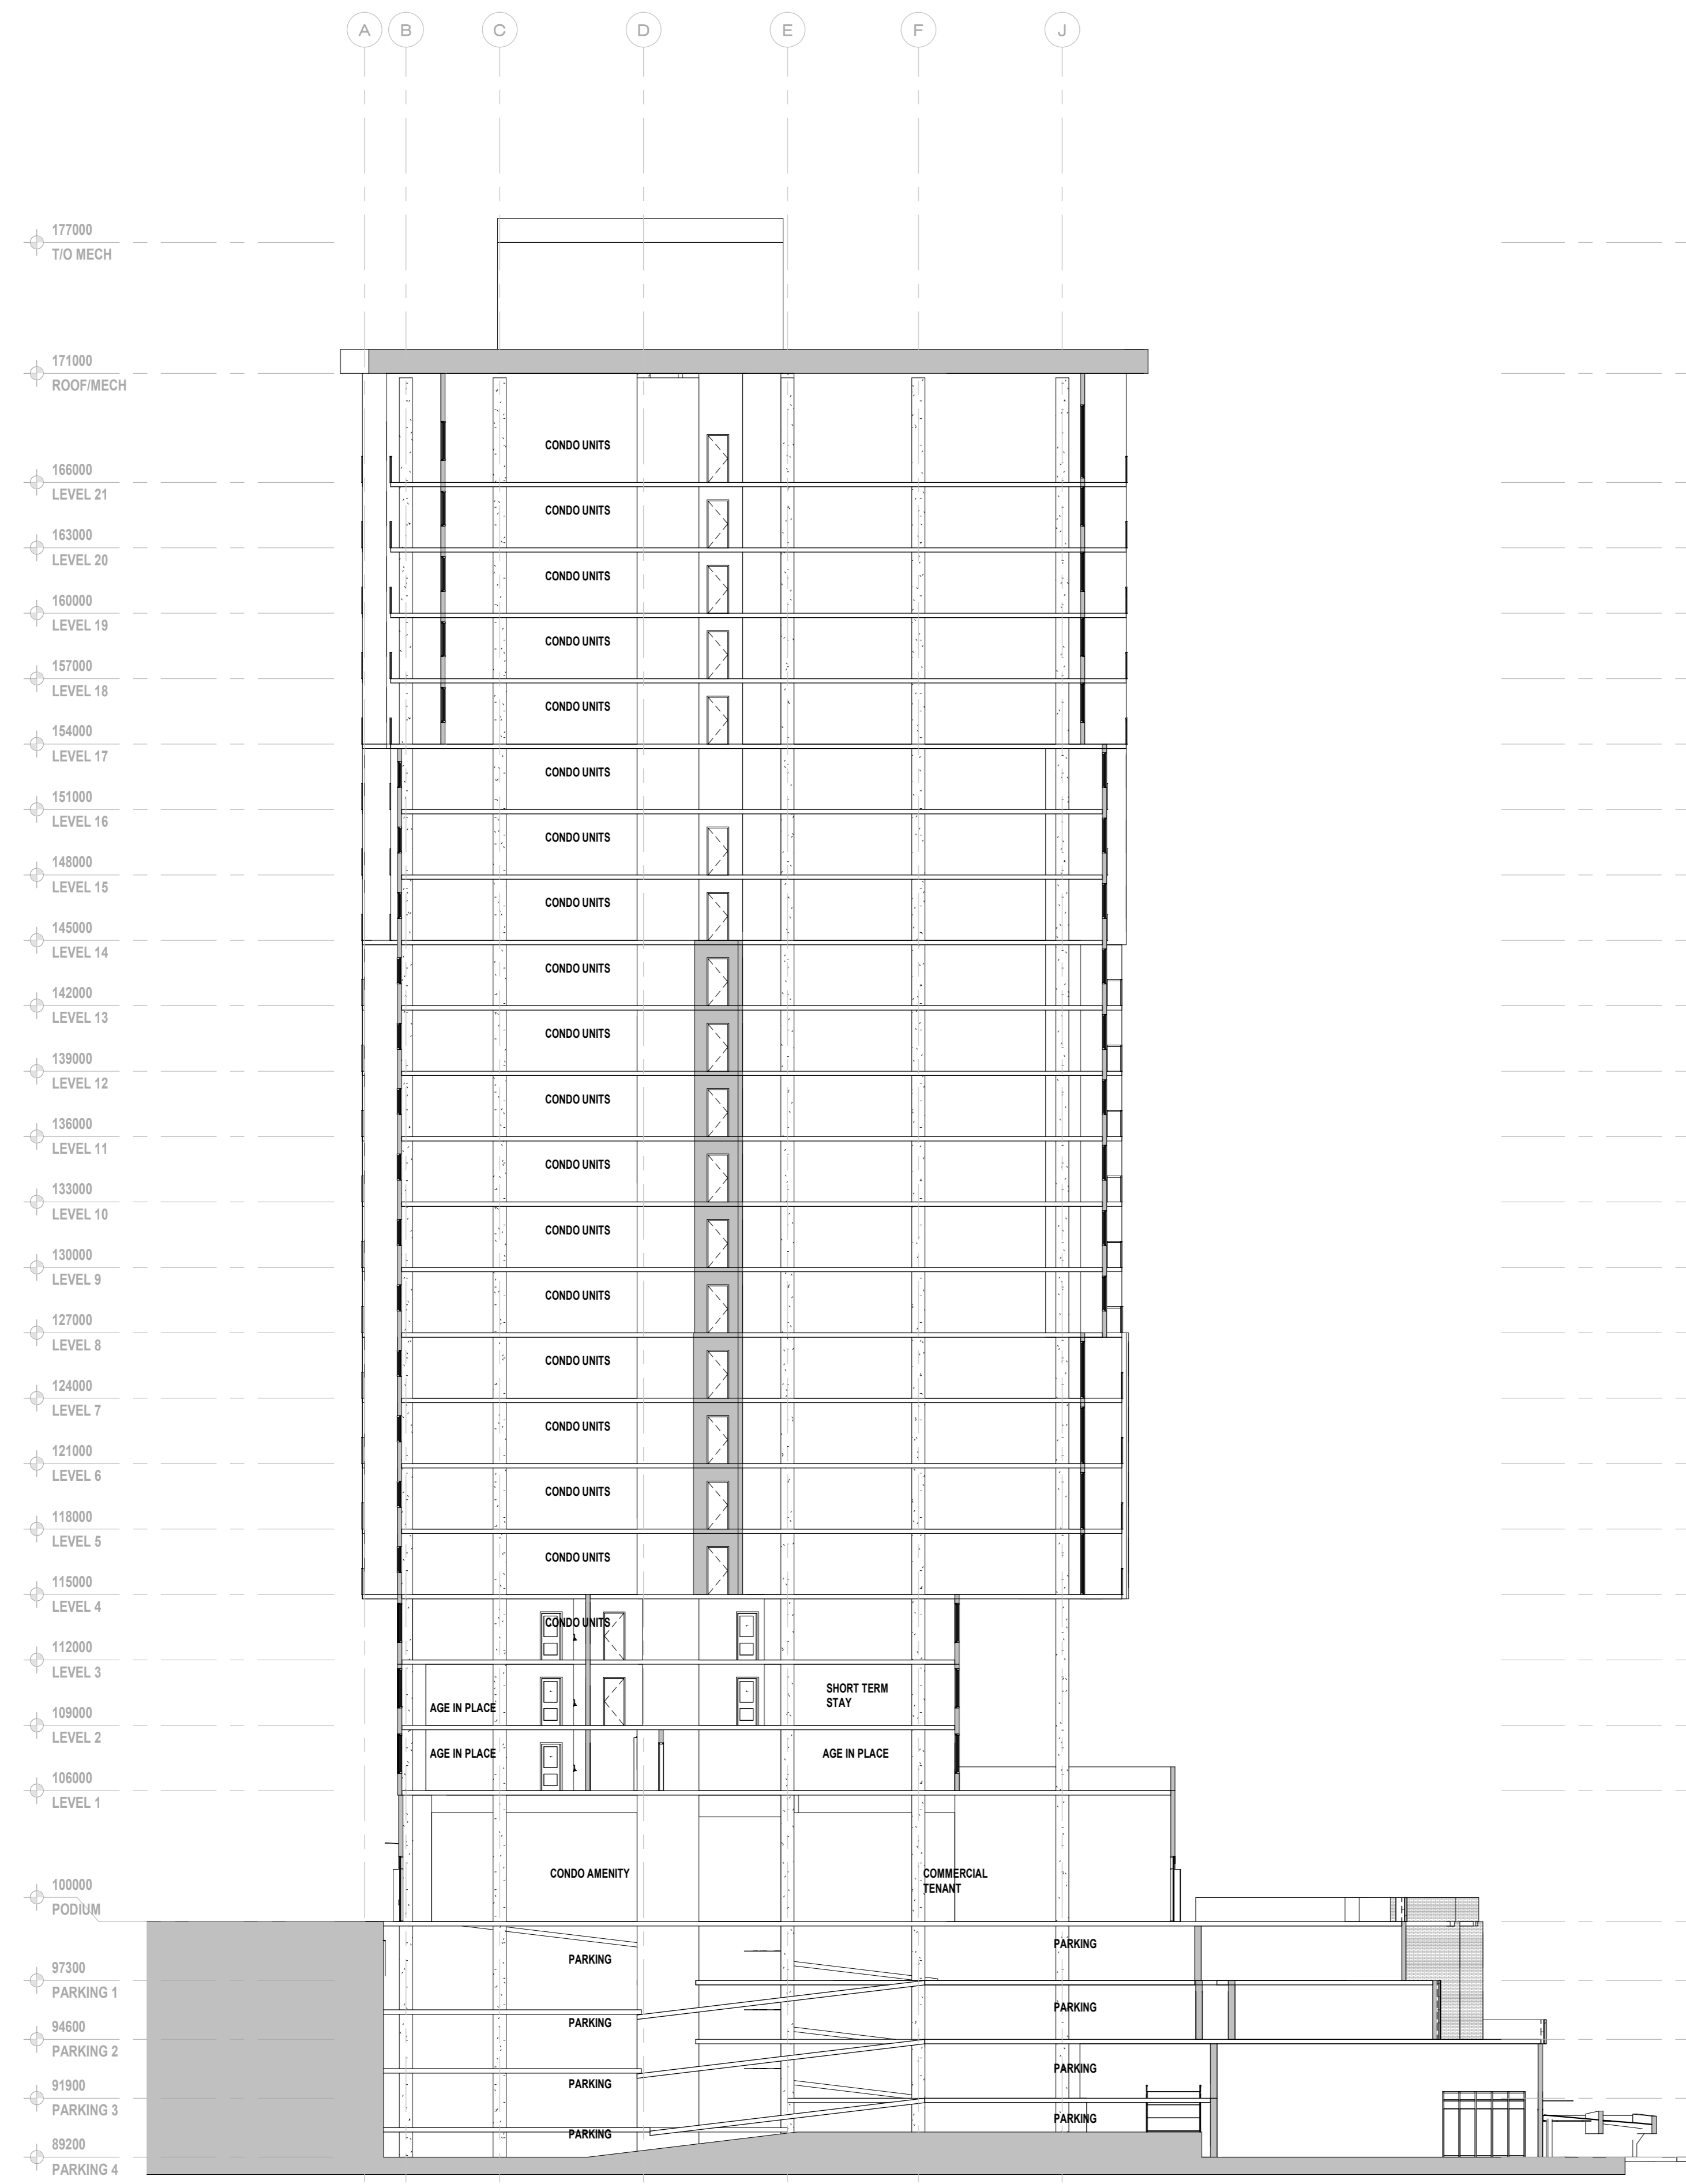

2 Section 2
1:200