



150 Ø OUTLET

1:30

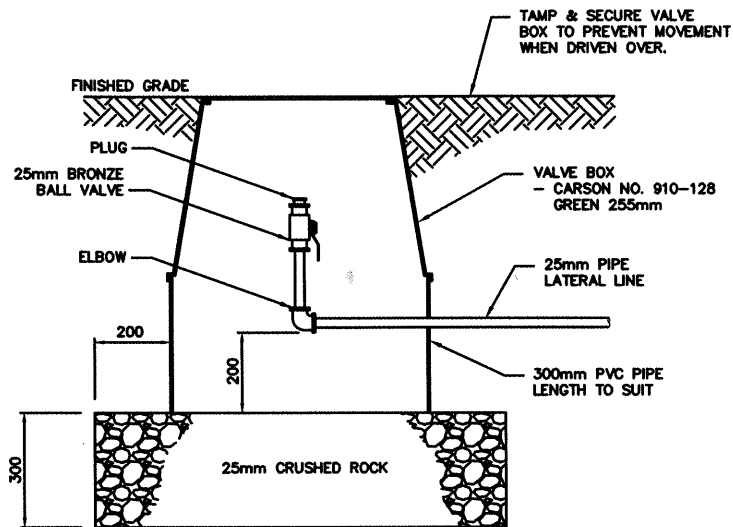

BLOW OUT LINE VALVE BOX

1:20

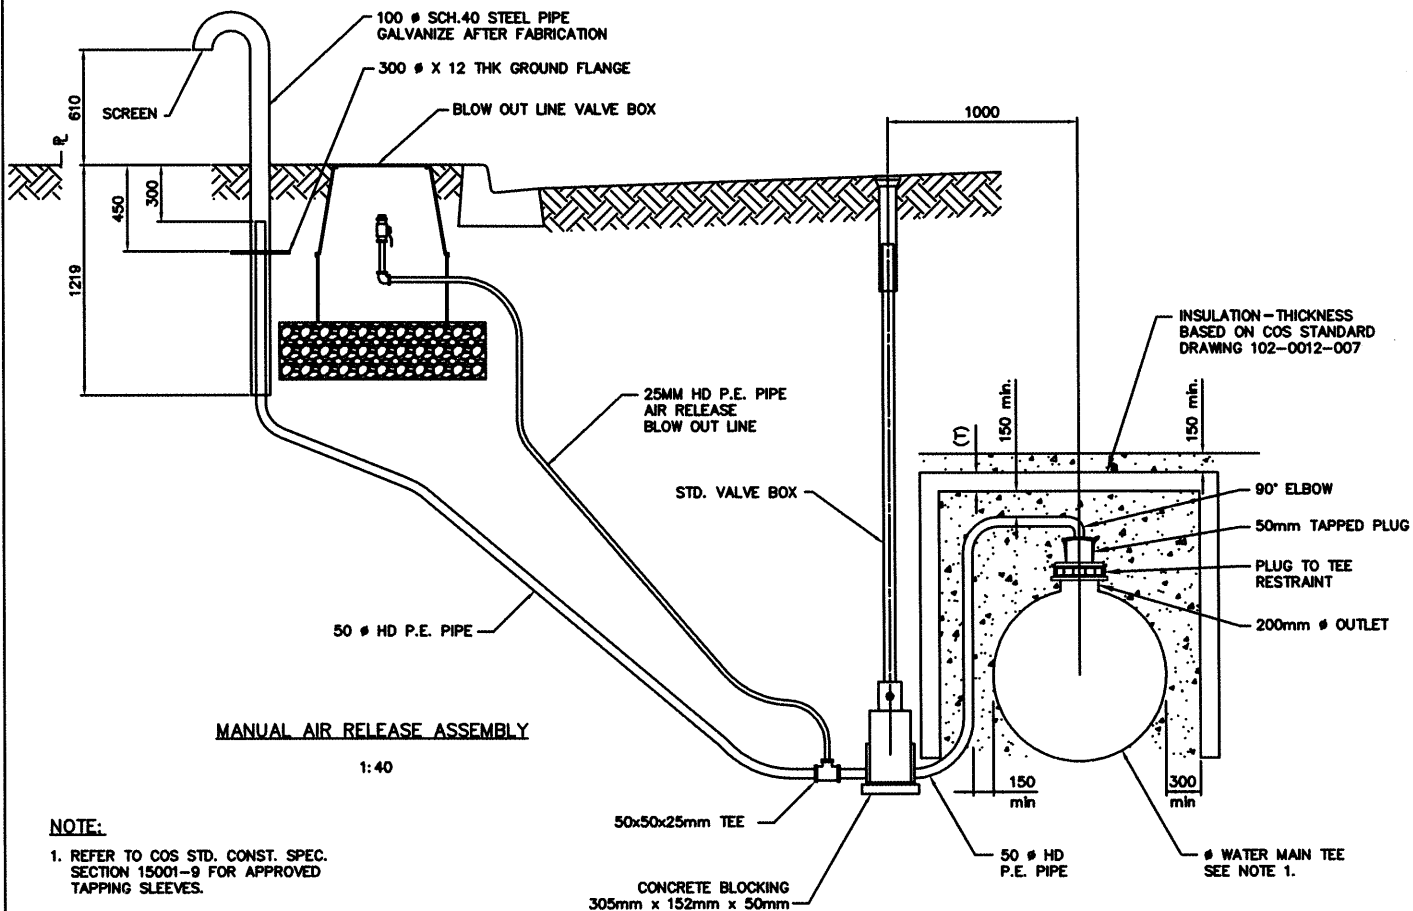

MANUAL AIR RELEASE ASSEMBLY

1:40

**NOTE:**

1. REFER TO COS STD. CONST. SPEC. SECTION 15001-9 FOR APPROVED TAPPING SLEEVES.

ALL DIMENSIONS IN MILLIMETRES UNLESS OTHERWISE NOTED

| PLAN DESCRIPTION/REVISIONS               |   |
|--|---|
| 4  |   |
| 3  | MJ - 2014 DEC. 8                            |
| 2  | ADDED SPECIFICATION NOTE JAB - 2013 DEC. 16 |
| 1  | BASE - PE PIPE AIR REVISED                  |
| DRAWN BY <u>LBKM</u>                     |   |
| DATE <u>07-04-03</u>                     |   |
| SCALE : HOR. <u>AS SHOWN</u> VERT. _____ |   |



**City of Saskatoon**

Transportation & Utilities Department

MANUAL AIR RELEASE  
C905 PIPE

APPROVED

*[Signature]*  
ENGINEER

*[Signature]*  
ENGINEER

PLAN NO. 102-0012-011r003